

NAWARANGPUR - AC CALCULATION																
Store Name	State	Floor	Floor Area	Column Area	Toilet Area	Stock Room	Lift Area	AC. Area	Per SQ.FT.	REQ. TR	4 TR	1TR	Total TR	TYPE	BRAND	PHASE
NAWARANGPUR	OD	Ground Floor	1758	0			0	1758	146.5	12.00	3.00		9.00	CASSETTE 1:1		
NAWARANGPUR	OD	First Floor	2324	0			0	2324	145.25	16.00	4.00		12.00	CASSETTE 1:1		
NAWARANGPUR	OD	2ND Floor	2324					2324	145.25	16.00	4.00		15.03			
TOTAL			6406	0			0	6406		44.00	11.00		36.03			




GROUND FLOOR AREA DETAILS

TOTAL FLOOR AREA	- 1758	SQ.FT.
STAIR AREA	-	SQ.FT.
COLUMN AREA	- 00	SQ.FT.
TOTAL CARPET AREA	- 1927	SQ.FT.

NAWARANGPUR, (ODISHA).

ALL FLOOR AREA DETAIL

GROUND FLOOR AREA	= 0	SQ.FT.
FIRST FLOOR CARPET AREA	= 0	SQ.FT.
TOTAL CARPET AREA	= 0	SQ.FT.

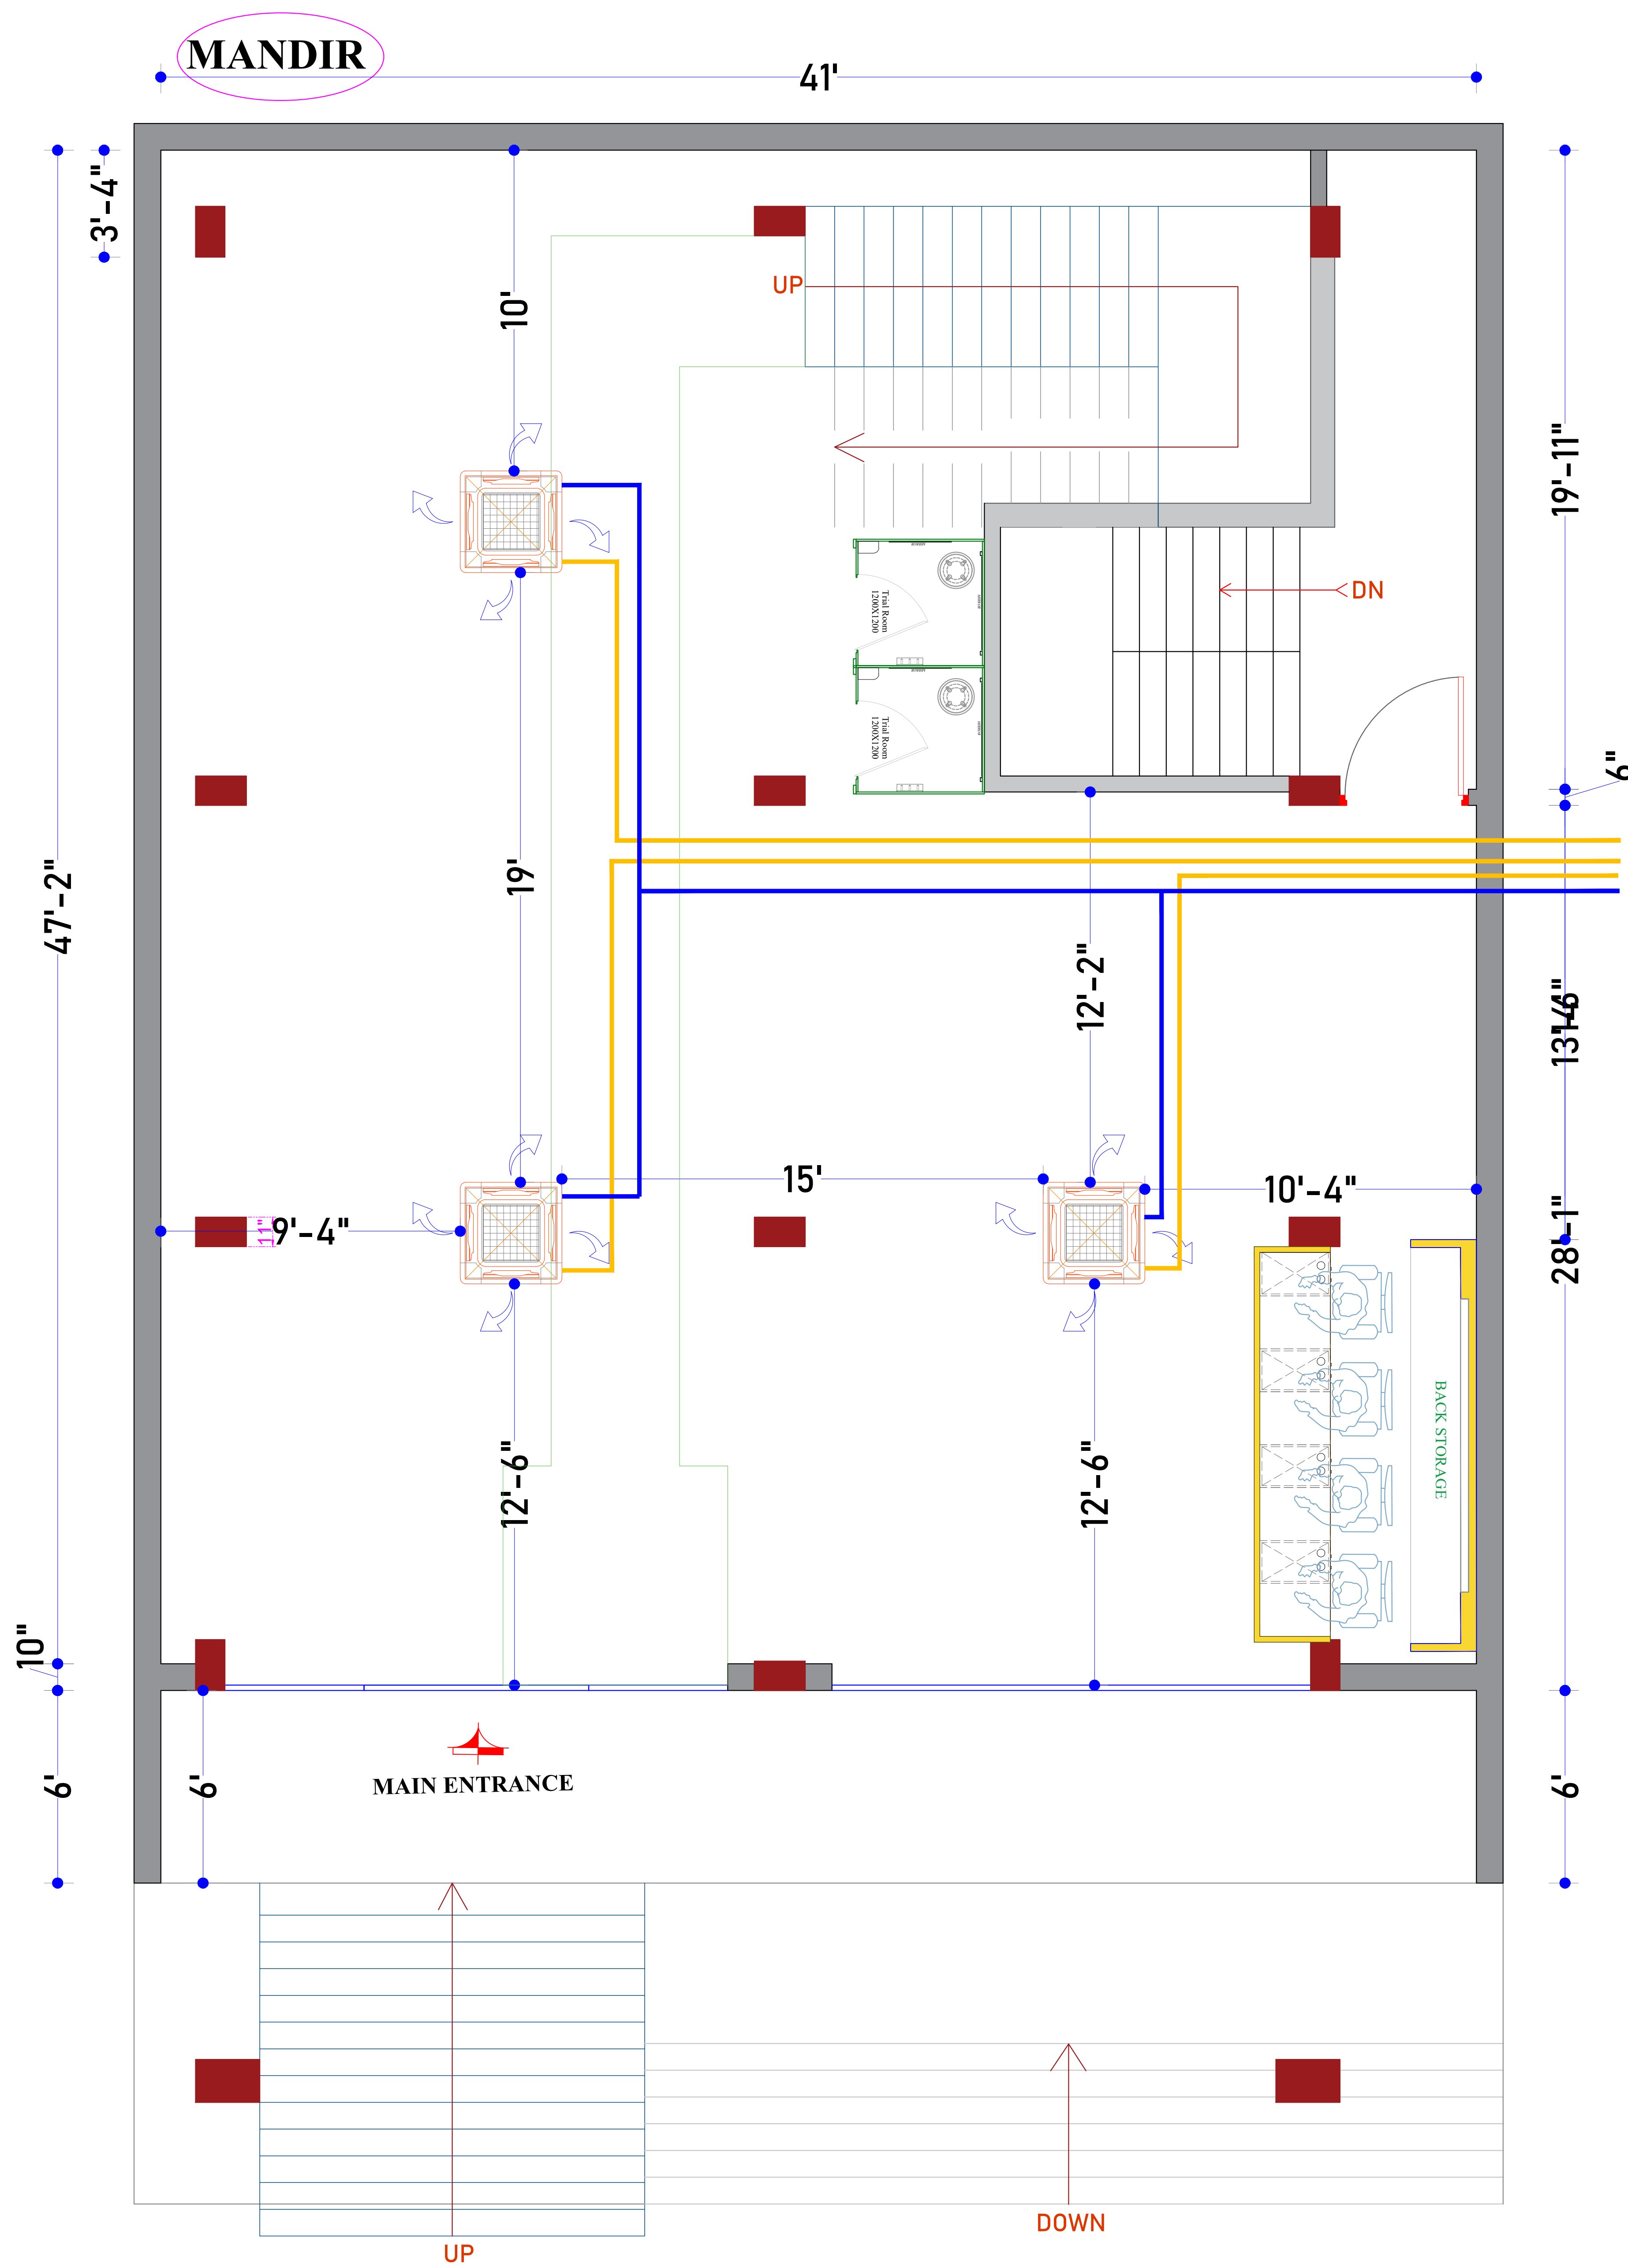

GROUND FLOOR PLAN

BRAND NAME	DETAILS OF RELEASE				FLOOR HEIGHT		
	REV.	DATE	DESCRIPTION	VERSION	FLOOR	FLOOR TO BEAM (Feet)	FLOOR TO CEILING (Feet)
	1.	18.07.2026	CIVIL LAYOUT	1.01	Ground Floor	0'-0" Fx(00 mm)	0'-0" Fx(00 mm)
	2.	0.0.2026	FURNITURE LAYOUT	2.01	1st Floor	0'-0" Fx(00 mm)	0'-0" Fx(00 mm)
	3.	0.0.2026	LIGHT LAYOUT	3.01	2nd Floor	0'-0" Fx(00 mm)	0'-0" Fx(00 mm)
	COLUMN SIZE						
	4.	24.07.2026	AC - LAYOUT	4.01	SL NO	COLUMN	SIZE
PROJECT NAME	5.	0.0.2026	FURNITURE LAYOUT	2.02	1.	C1	
NAWARANGPUR (ODISHA) .					2.	C1	

SRIJAN MART PRIVATE LIMITED

MARBLE ARCH, 6th Floor 236B, A J C Bose Road .
Kolkata - 700020

DRAWING TYPE:	GROUND FLOOR LIGHT LAYOUT
---------------	---------------------------

DRAWN BY	CHKD BY	REV DATE :	SCALE	DATE
IMRAN KALIM			