2025-NAGPUR POONAM CHENBER

HIGH STREET SHOP

CIVIL DOCKET

PROJECT TITLE2025-NAGPUR POONAM CHENBERDATE23-OCT-2025NO OF SHEETS



Lenskart.com at MGF Metropolitan Mall, Gurugram.

Metropolitan Mall, Shop No 1 to 3, Ground Floor, Mehrauli-Gurgaon Rd, DLF Phase 2, Sector 25, Gurugram, Haryana 122002

GENERAL NOTES :-

- PLEASE TREAT THE MARKED DIMENSIONS IN THE DRAWIN AS FINAL.
- 2. ALL DRAWINGS SHOULD BE READ IN CONJUNCTION WITH
 OTHER RELEVANT ELECTRICAL, REFLECTED CEILING PLAN
 AND ALL RELEVANT SECTIONS.
 3. ANY DISCREPANCIES ARE TO BE BROUGHT TO THE
- ANY DISCREPANCIES ARE TO BE BROUGHT TO THE ATTENTION OF THE ARCHITECT AND RESOLVED BEFORE COMMENCEMENT OF ANY WORK.
- THIS DRAWING IS THE COPYRIGHT OF LENSKART.COM & MUST NOT BE REPLICATED.

DISCLAIMER :-

"THIS DRAWING OR IDEA OR CONCEPT OR ARTWORK, INCLUDING THE ATTACHMENTS OR SAMPLES OR SUPPORTINGS THEREOF (SAID THE "CONCEPT"), IS SOLELY DEVELOPED BY LENSKART.COM, IS INTENDED FOR THE PURPOSE OF BUSINESS DEVELOPMENT, TO ONE OR MORE SPECIFIC INDIVIDUALS AND/OR ENTITIES AND HEREBY CLASSIFIED AS THE "INTELLECTUAL PROPERTY" OF LENSKART.COM, WHICH IS PRIVILEGED AND CANNOT BE USED, AS WHOLE OR IN PARTS OR IN ANY ALTERED FORM, WITHOUT A WRITTEN PERMISSION FROM THE MANAGEMENT OF LENSKART.COM. ANY SUCH UNAUTHORIZED USAGE SHALL BE CONSIDERED AS ILLEGITIMATE AND UNLAWFUL."


SITE DETAILS:

TOTAL AREA	595 SQFT
UNDEVELOPED AREA (sqft)	00.00 SQFT
DEVELOPED AREA (sqft)	595 SQFT
PROPOSED CLINIC AREA (sqft)	114.00 SQFT
BOH. (sqft)	48.00 SQFT
PROPOSED RETAIL AREA (sqft)	433 SQFT
EXISTING SLAB HEIGHT FROM F.F.L. (MM)	3830MM
EXISTING BEAM HEIGHT FROM F.F.L. (MM)	3260MM
EXISTING FACADE HEIGHT FROM F.F.L (MM)	MM
PROPOSED FIXTURE HEIGHT FROM F.F.L. (MM)	00 MM
PROPOSED FACADE HEIGHT FROM F.F.L. (MM)	MM

R0	00-00-2021	CIVIL DOCKET RELEASE	XX	XX	XX
R.No.	DATE	REVISION DESCRIPTION	DR.	CK.	AP.

PROJECT TITLE:
2025-NAGPUR POONAM CHENBER

2025-NAGPUR POONAM CHENBER				
	SHEET NO:			
COVER SHEET		01		
DRAWING NO:		SHEET SIZE:		
LK-COCO		A3		
DATE:	SCALE:	REVISION:		
23-10-2025	NTS	R0		
DRAWN BY:	CHECKED BY:	APPROVED BY:		
HARIKISHAN				

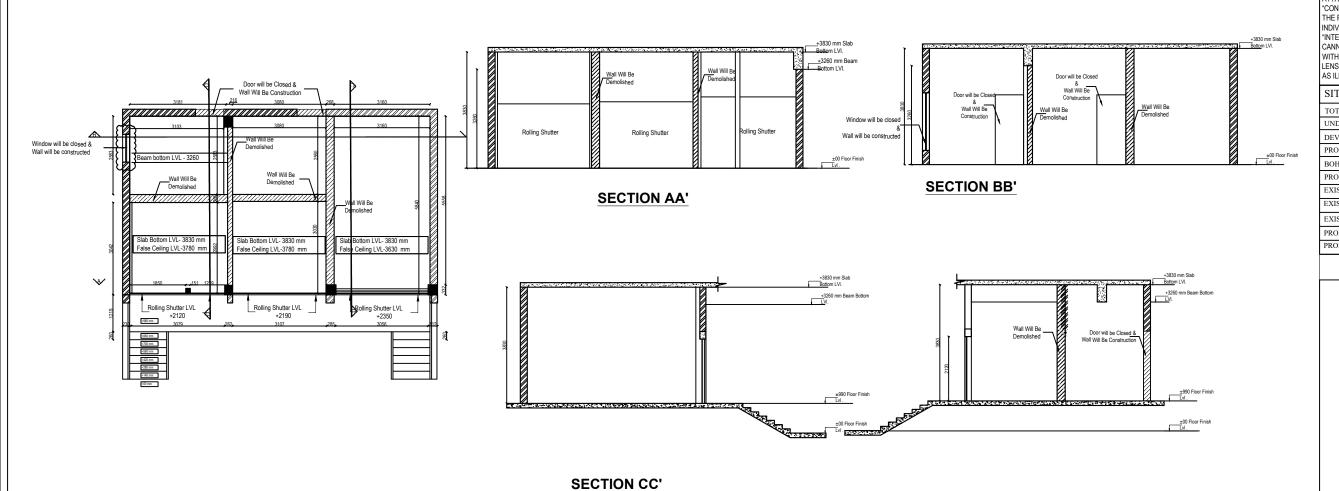



Lenskart.com at MGF Metropolitan Mall, Gurugram.

Metropolitan Mall, Shop No 1 to 3, Ground Floor, Mehrauli-Gurgaon Rd, DLF Phase 2, Sector 25, Gurugram, Haryana 122002

- GENERAL NOTES :1. PLEASE TREAT THE MARKED DIMENSIONS IN THE DRAWING AS FINAL.

 ALL DRAWINGS SHOULD BE READ IN CONJUNCTION WITH
- OTHER RELEVANT ELECTRICAL, REFLECTED CEILING PLAN AND ALL RELEVANT SECTIONS.
- ANY DISCREPANCIES ARE TO BE BROUGHT TO THE ATTENTION OF THE ARCHITECT AND RESOLVED BEFORE COMMENCEMENT OF ANY WORK.
- THIS DRAWING IS THE COPYRIGHT OF LENSKART.COM & MUST NOT BE REPLICATED.

DISCLAIMER:-

"THIS DRAWING OR IDEA OR CONCEPT OR ARTWORK, INCLUDING THE ATTACHMENTS OR SAMPLES OR SUPPORTINGS THEREOF (SAID THE "CONCEPT"), IS SOLELY DEVELOPED BY LENSKART.COM, IS INTENDED FOR THE PURPOSE OF BUSINESS DEVELOPMENT, TO ONE OR MORE SPECIFIC INDIVIDUALS AND/OR ENTITIES AND HEREBY CLASSIFIED AS THE INDIVIDUALS AND DESCRIPTION OF THE SAND DESCRIPTION OF THE GED AND CANNOT BE USED, AS WHOLE OR IN PARTS OR IN ANY ALTERED FORM, WITHOUT A WRITTEN PERMISSION FROM THE MANAGEMENT OF LENSKART.COM. ANY SUCH UNAUTHORIZED USAGE SHALL BE CONSIDERED AS ILLEGITIMATE AND UNLAWFUL."

SITE DETAILS:

OTAL AREA	595 SQFT
NDEVELOPED AREA (sqft)	00.00 SQFT
EVELOPED AREA (sqft)	595 SQFT
OPOSED CLINIC AREA (sqft)	114.00 SQFT
PH. (sqft)	48.00 SQFT
OPOSED RETAIL AREA (sqft)	433 SQFT
ISTING SLAB HEIGHT FROM F.F.L. (MM)	3830MM
ISTING BEAM HEIGHT FROM F.F.L. (MM)	3260MM
ISTING FACADE HEIGHT FROM F.F.L (MM)	MM
OPOSED FIXTURE HEIGHT FROM F.F.L. (MM)	00 MM
OPOSED FACADE HEIGHT FROM F.F.L. (MM)	MM
-	


	R.No.	DATE	REVISION DESCRIPTION	DR.	CK.	AP.
	R0	00-00-2021	CIVIL DOCKET RELEASE	XX	XX	XX
- 1						


PROJECT TITLE:


SECTION DD'


2025-NAGPUR POONAM CHENBER

RECCE LAYOUT 02
RECCE LAYOUT 02
DRAWING NO: SHEET SIZE:
LK-COCO A3
DATE: SCALE: REVISION:
23-10-2025 NTS R0
DRAWN BY: CHECKED BY: APPROVED BY:
HARIKISHAN

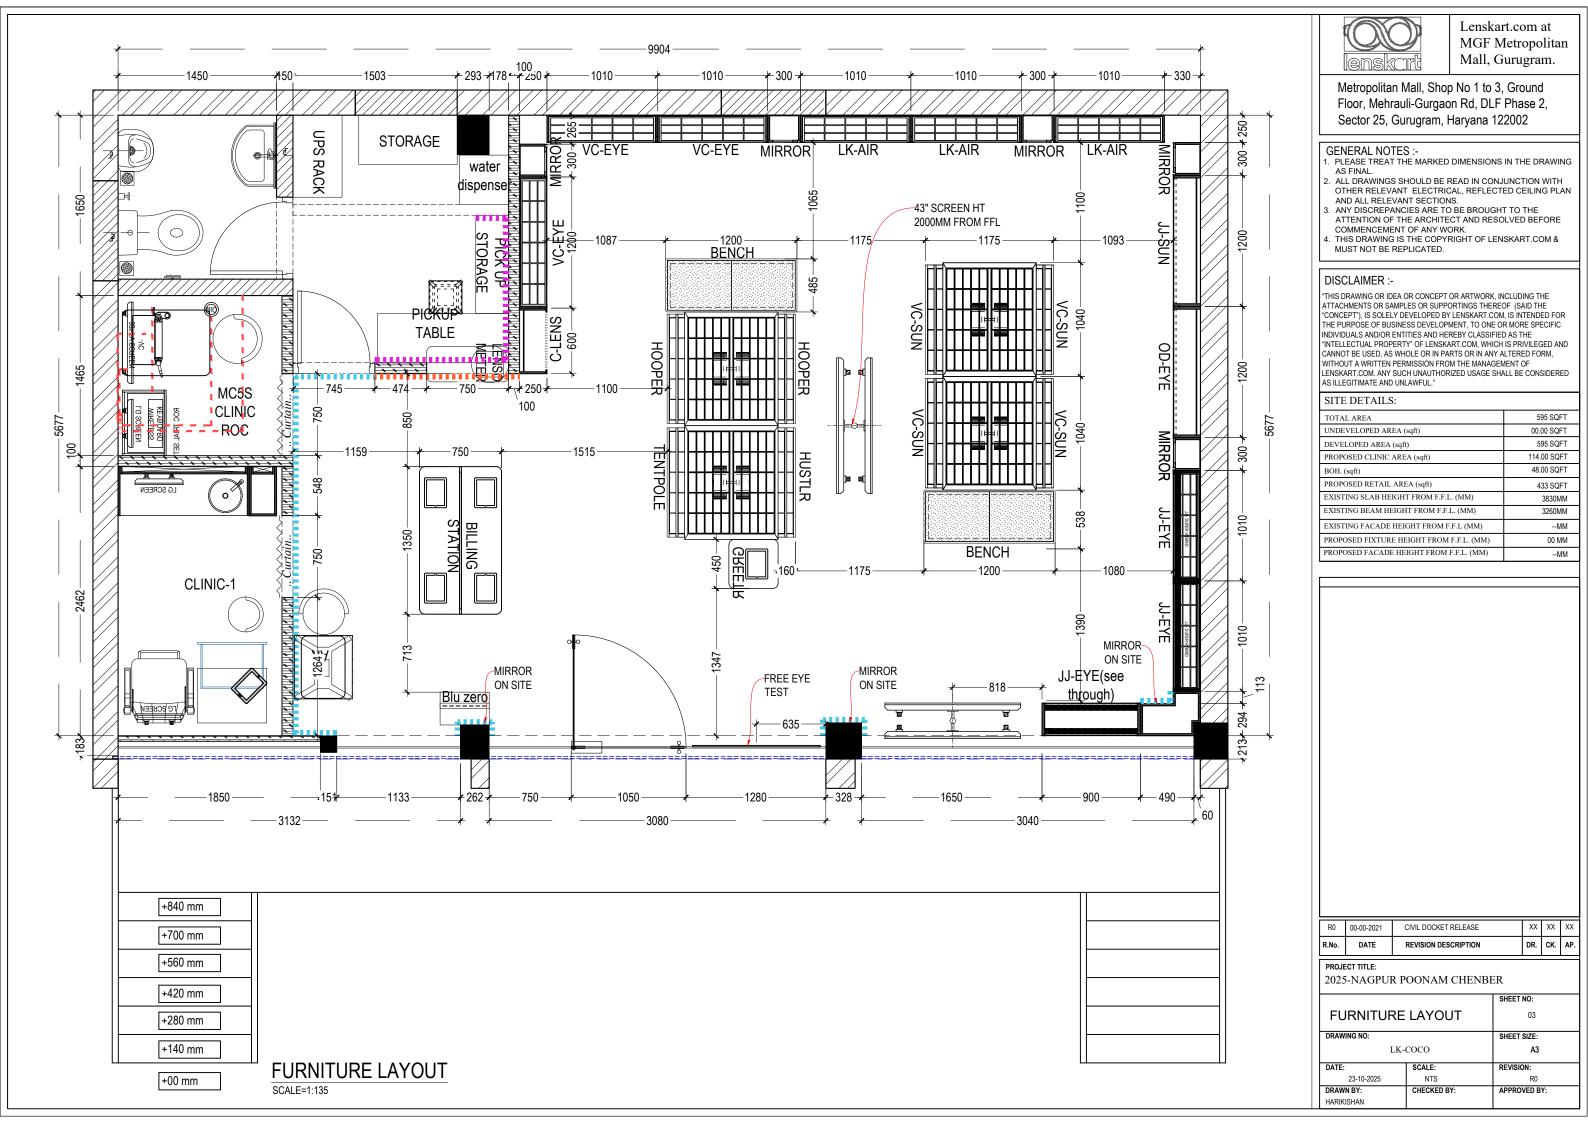

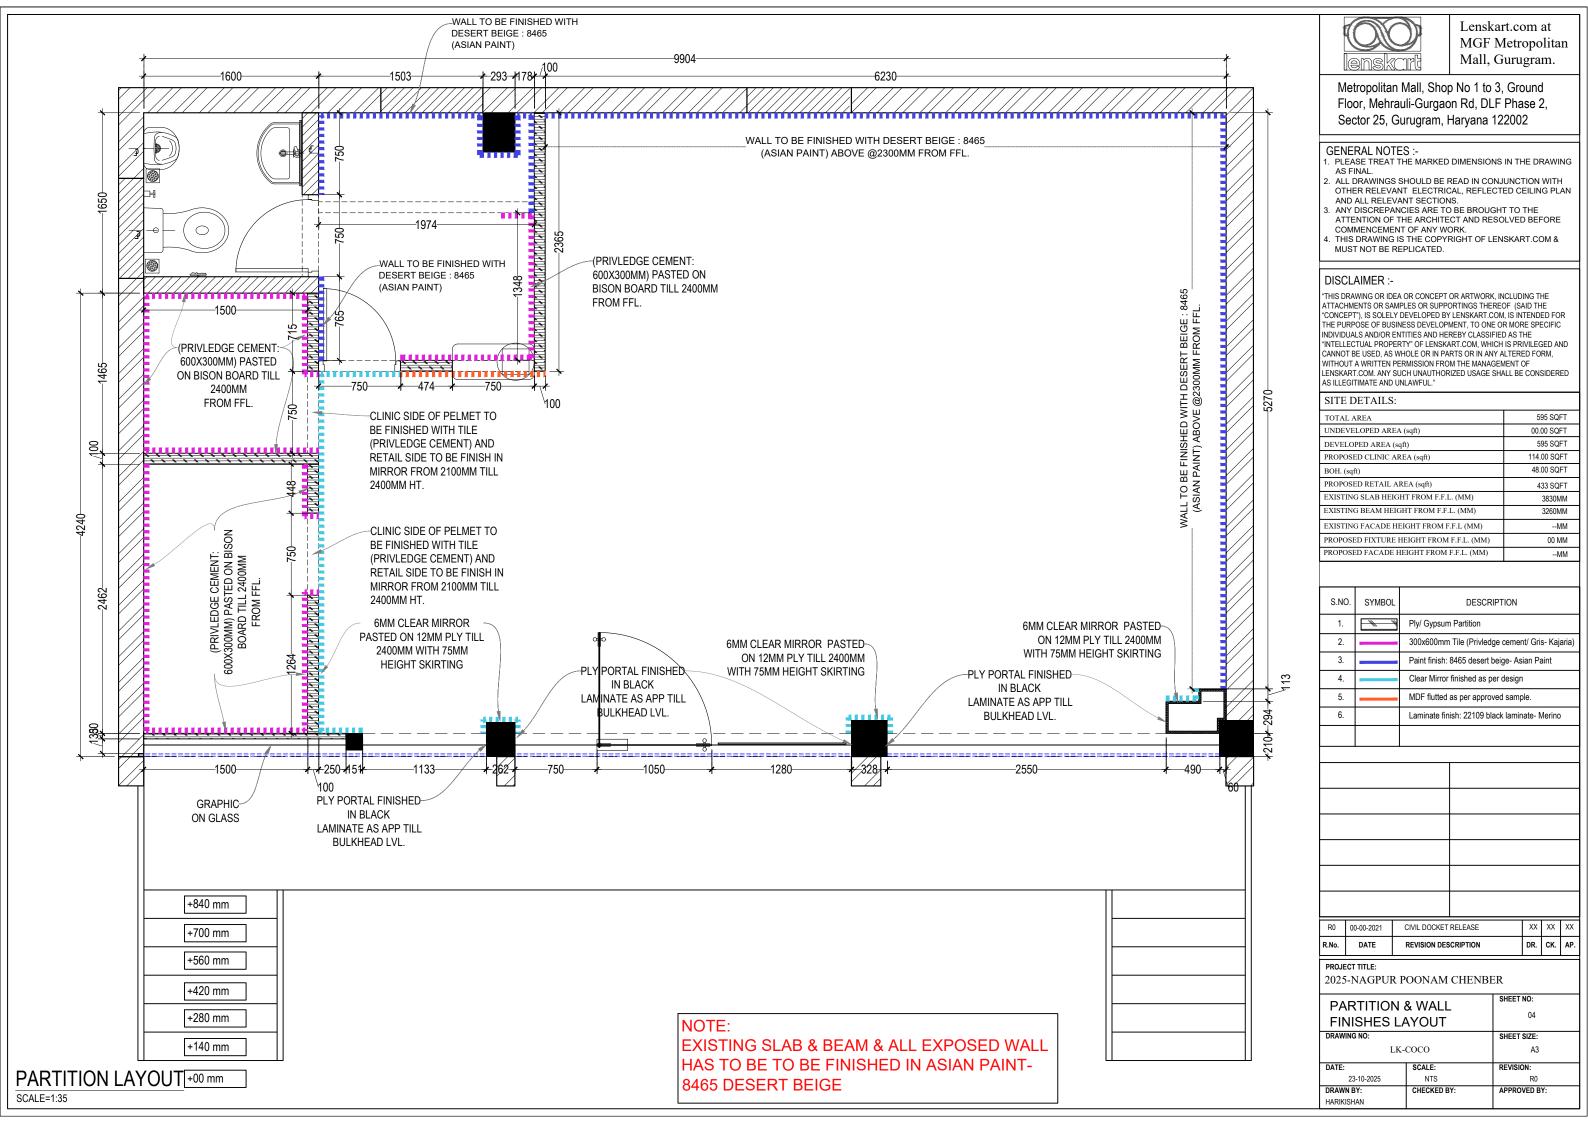

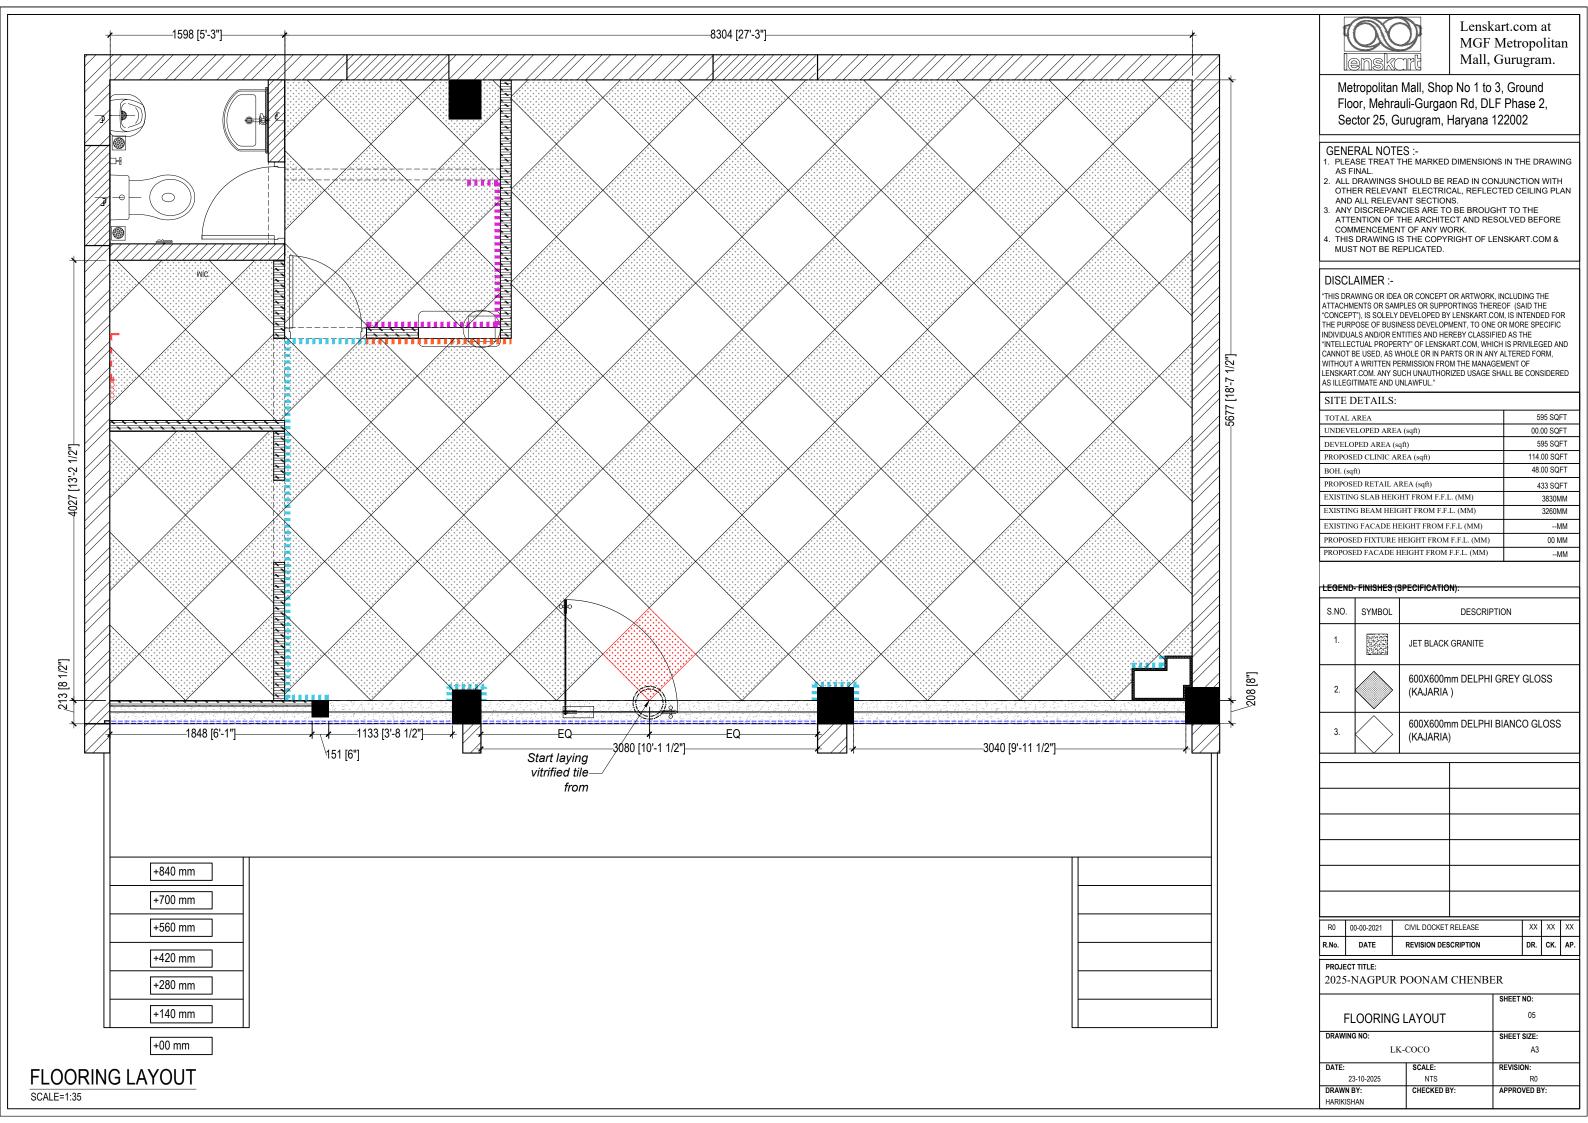

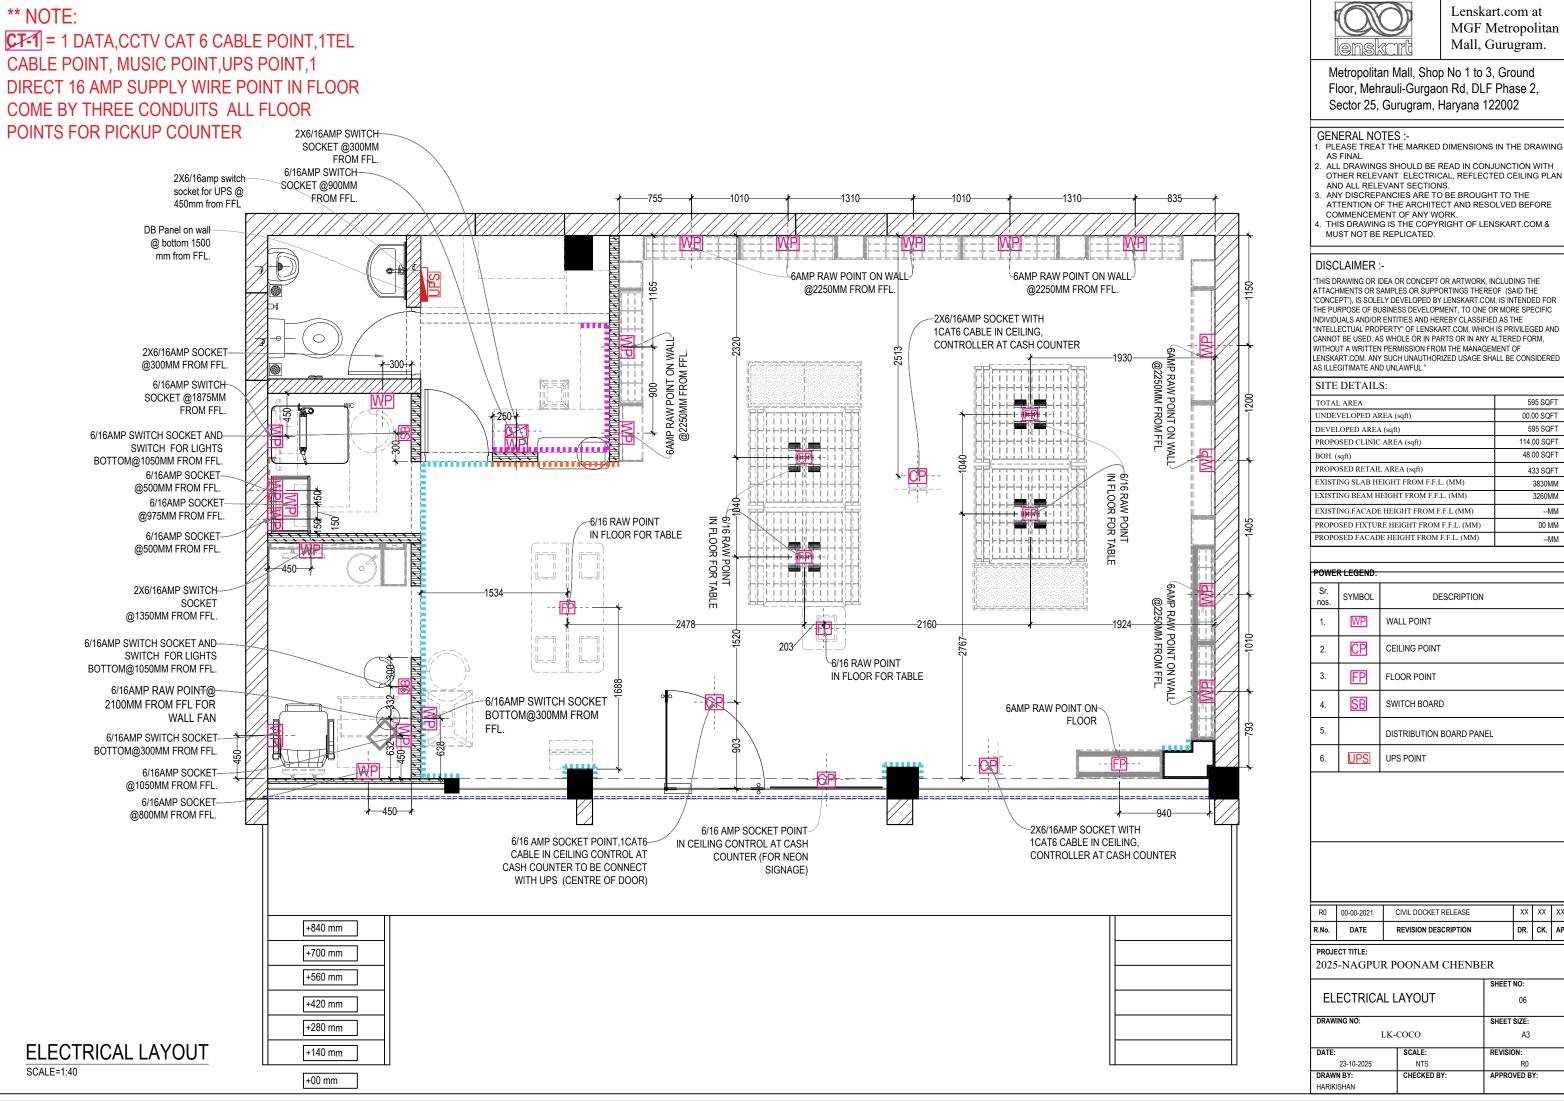



TOTAL AREA	595 SQFT
UNDEVELOPED AREA (sqft)	00.00 SQFT
DEVELOPED AREA (sqft)	595 SQFT
PROPOSED CLINIC AREA (sqft)	114.00 SQFT
BOH. (sqft)	48.00 SQFT
PROPOSED RETAIL AREA (sqft)	433 SQFT
EXISTING SLAB HEIGHT FROM F.F.L. (MM)	3830MM
EXISTING BEAM HEIGHT FROM F.F.L. (MM)	3260MM
EXISTING FACADE HEIGHT FROM F.F.L (MM)	MM
PROPOSED FIXTURE HEIGHT FROM F.F.L. (MM)	00 MM
PROPOSED FACADE HEIGHT FROM F.F.L. (MM)	MM


OWE	OWER LEGEND:			
Sr. 10s.	SYMBOL	DESCRIPTION		
1.	WP	WALL POINT		
2.	CP	CEILING POINT		
3.	FP	FLOOR POINT		
4.	SB	SWITCH BOARD		
5.		DISTRIBUTION BOARD PANEL		
c	LIDO	LIDE DOINT		

R0	00-00-2021	CIVIL DOCKET RELEASE	XX	XX	ХХ
R.No.	DATE	REVISION DESCRIPTION	DR.	CK.	ΑP
	DATE CT TITLE:	REVISION DESCRIPTION	DR.	CK.	ļ '

	SHEET NO:	
ELECTRICAL L	06	
DRAWING NO:		SHEET SIZE:
LK-COCO		A3
DATE:	SCALE:	REVISION:
23-10-2025	NTS	R0
DRAWN BY:	CHECKED BY:	APPROVED BY:

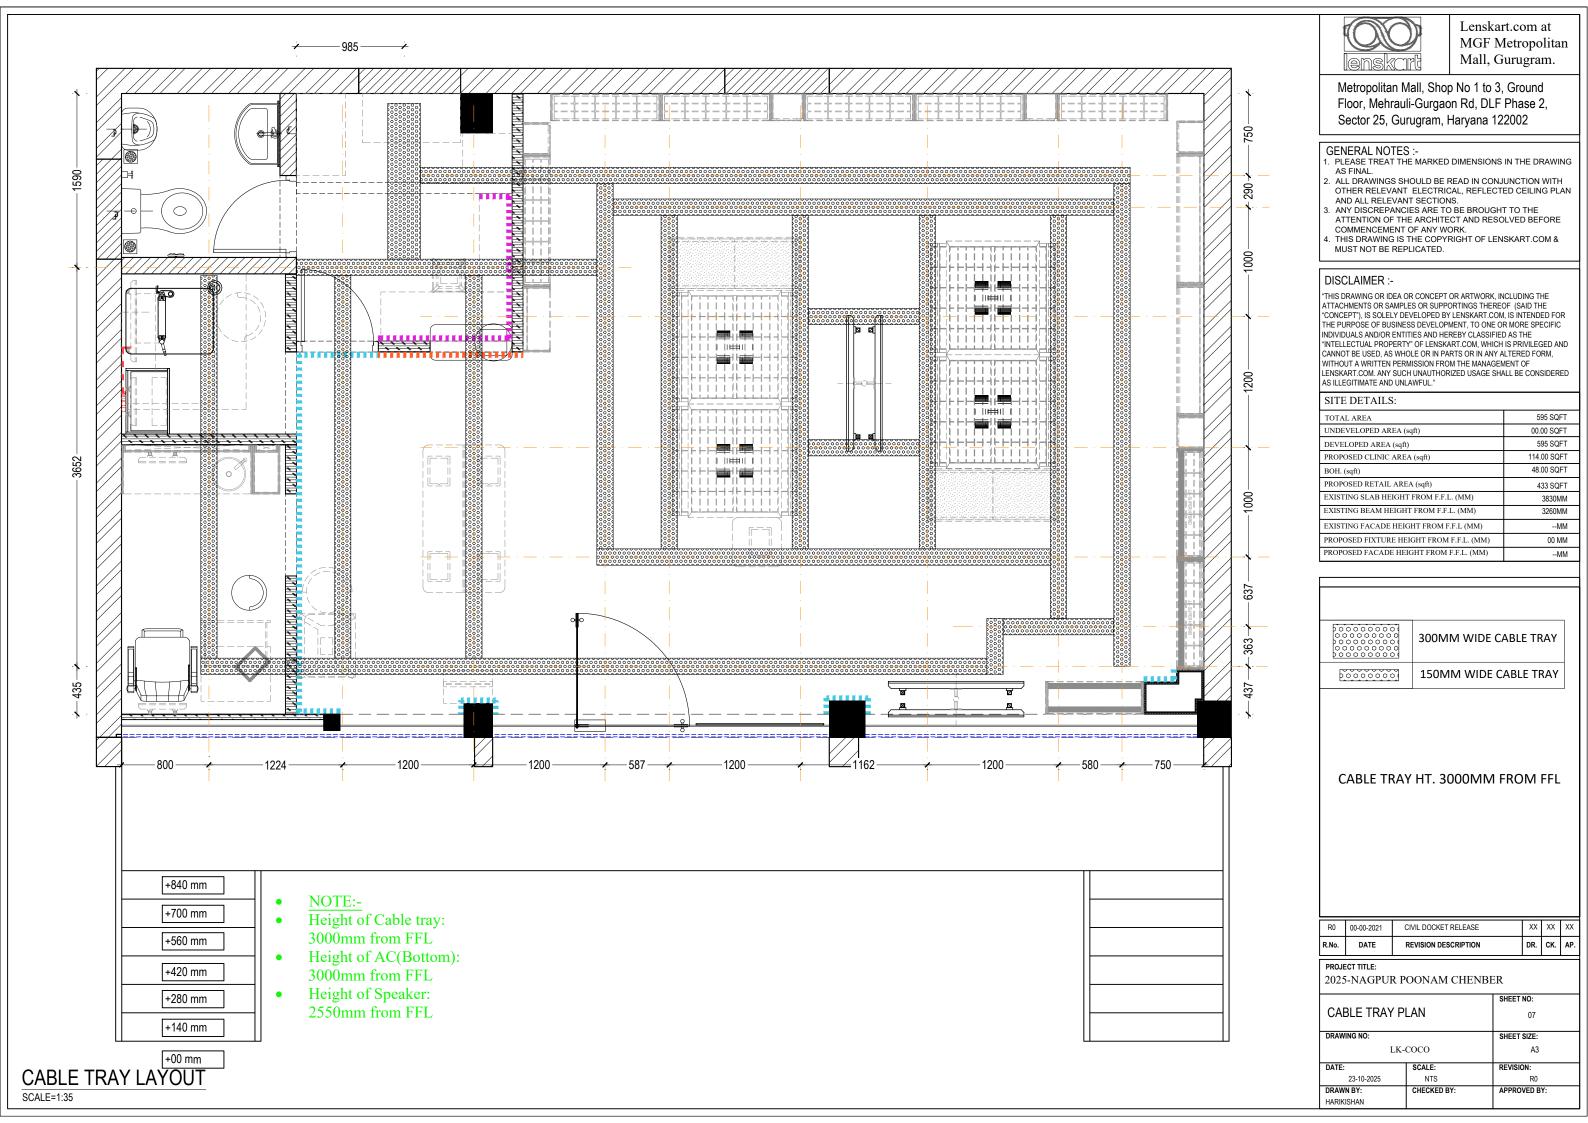

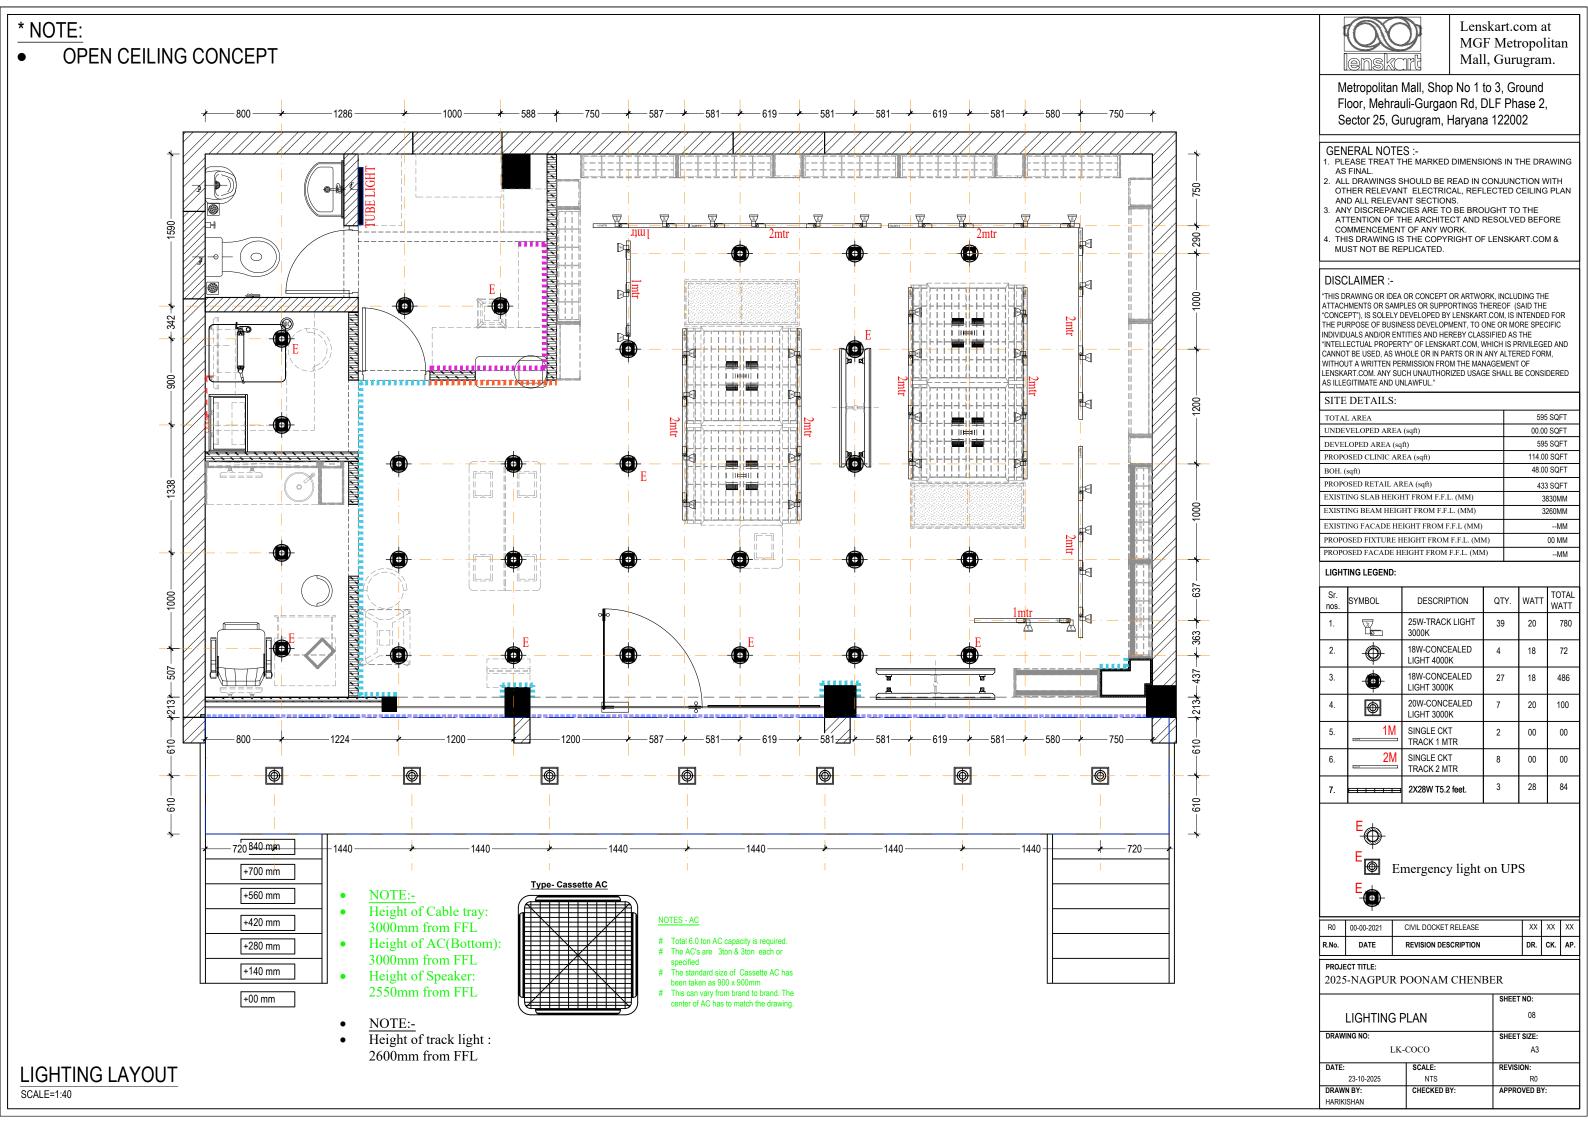

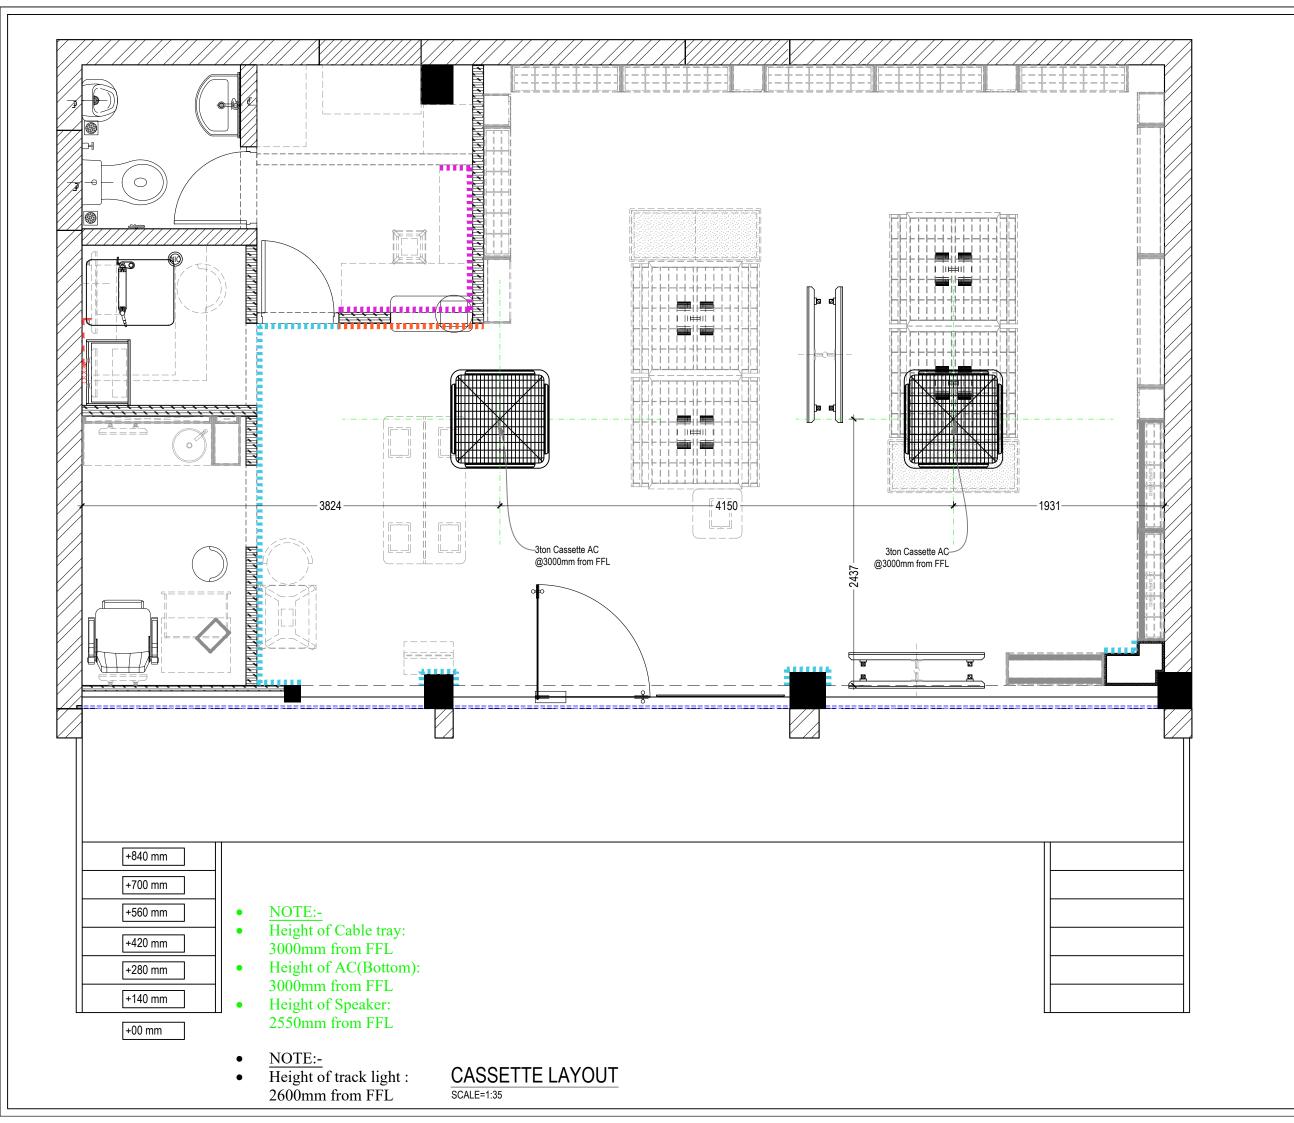



Lenskart.com at MGF Metropolitan Mall, Gurugram.

Metropolitan Mall, Shop No 1 to 3, Ground Floor, Mehrauli-Gurgaon Rd, DLF Phase 2, Sector 25, Gurugram, Haryana 122002

- GENERAL NOTES :-1. PLEASE TREAT THE MARKED DIMENSIONS IN THE DRAWING AS FINAL.
- . ALL DRAWINGS SHOULD BE READ IN CONJUNCTION WITH OTHER RELEVANT ELECTRICAL, REFLECTED CEILING PLAN AND ALL RELEVANT SECTIONS.
- ANY DISCREPANCIES ARE TO BE BROUGHT TO THE ATTENTION OF THE ARCHITECT AND RESOLVED BEFORE COMMENCEMENT OF ANY WORK.
- THIS DRAWING IS THE COPYRIGHT OF LENSKART.COM & MUST NOT BE REPLICATED.


DISCLAIMER :-

"THIS DRAWING OR IDEA OR CONCEPT OR ARTWORK, INCLUDING THE ATTACHMENTS OR SAMPLES OR SUPPORTINGS THEREOF (SAID THE "CONCEPT"), IS SOLELY DEVELOPED BY LENSKART.COM, IS INTENDED FOR THE PURPOSE OF BUSINESS DEVELOPMENT, TO ONE OR MORE SPECIFIC INDIVIDUALS AND/OR ENTITIES AND HEREBY CLASSIFIED AS THE "INTELLECTUAL PROPERTY" OF LENSKART.COM, WHICH IS PRIVILEGED AND CANNOT BE USED, AS WHOLE OR IN PARTS OR IN ANY ALTERED FORM, WITHOUT A WRITTEN PERMISSION FROM THE MANAGEMENT OF LENSKART.COM. ANY SUCH UNAUTHORIZED USAGE SHALL BE CONSIDERED AS ILLEGITIMATE AND UNLAWFUL."

SITE DETAILS:

TOTAL AREA	595 SQFT
UNDEVELOPED AREA (sqft)	00.00 SQFT
DEVELOPED AREA (sqft)	595 SQFT
PROPOSED CLINIC AREA (sqft)	114.00 SQFT
BOH. (sqft)	48.00 SQFT
PROPOSED RETAIL AREA (sqft)	433 SQFT
EXISTING SLAB HEIGHT FROM F.F.L. (MM)	3830MM
EXISTING BEAM HEIGHT FROM F.F.L. (MM)	3260MM
EXISTING FACADE HEIGHT FROM F.F.L (MM)	MM
PROPOSED FIXTURE HEIGHT FROM F.F.L. (MM)	00 MM
PROPOSED FACADE HEIGHT FROM F.F.L. (MM)	MM

Type- Cassette AC

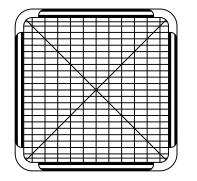

NOTES - AC

- # Total 6 ton AC capacity is required.
- # The AC's are 3ton &3ton each or specified
- # The standard size of Cassette AC has been taken as 900 x 900mm
- # This can vary from brand to brand. The center of AC has to match the drawing.

R0 R.No.	00-00-2021 DATE	CIVIL DOCKET RELEASE REVISION DESCRIPTION	DR.	CK.	AP.
N.140.	DAIL	REVISION DESCRIPTION	DIX.	OIV.	Αι.


PROJECT TITLE:

2025-NAGPUR POONAM CHENBER

	SHEET NO:			
CASSETTE AC	09			
DRAWING NO:	SHEET SIZE:			
LK-COCO		A3		
DATE:	SCALE:	REVISION:		
23-10-2025	NTS	R0		
DRAWN BY:	CHECKED BY:	APPROVED BY:		
HARIKISHAN				

* NOTE:

- REFER TO CCTV DWG. NO. MOI-LK-COCO_9.0 FOR **CAT6 WIRING PROVISION FOR CCTV CAMERAS**
- CCTV TO BE HANGED @2700MM FROM FFL.
- SPEAKER TO BE HANGED
- @2500MM FROM FFL.

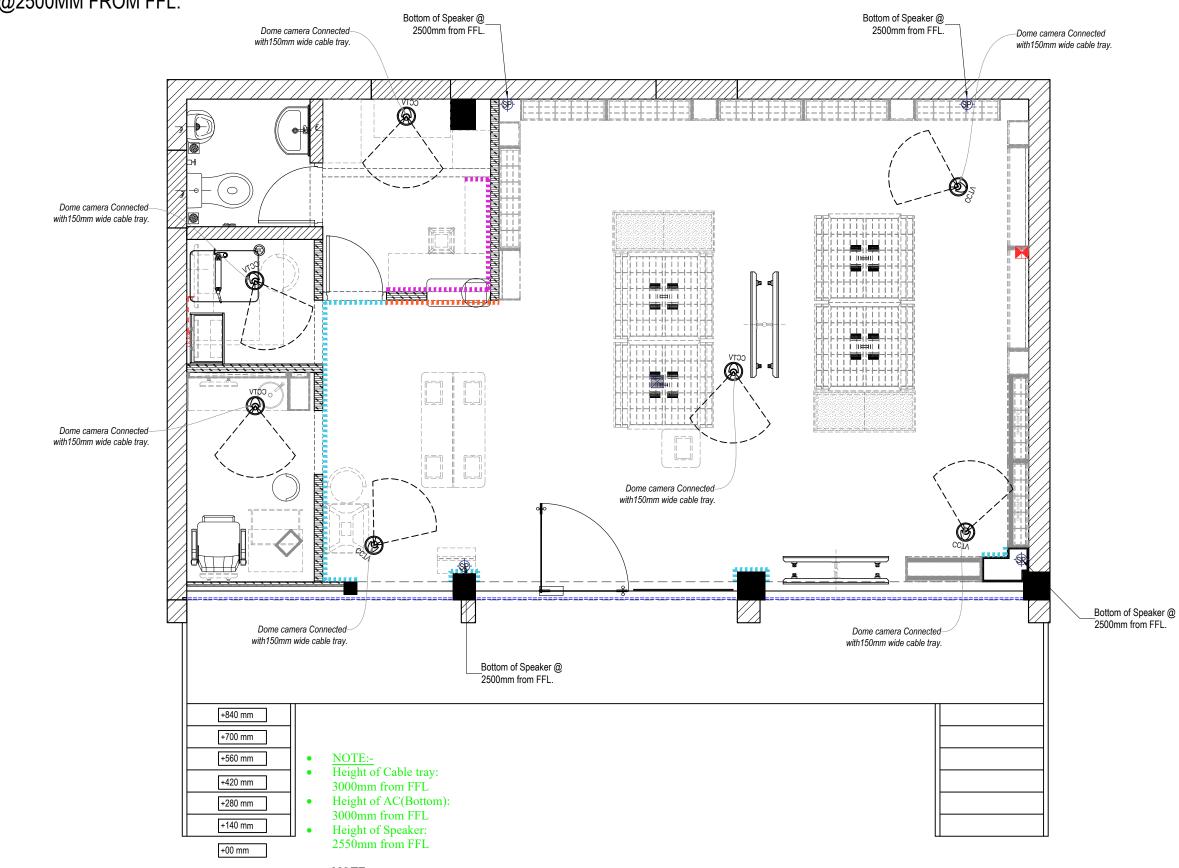

Height of track light: 2600mm from FFL



Lenskart.com at MGF Metropolitan Mall, Gurugram.

Metropolitan Mall, Shop No 1 to 3, Ground Floor, Mehrauli-Gurgaon Rd, DLF Phase 2, Sector 25, Gurugram, Haryana 122002

- GENERAL NOTES :
 1. PLEASE TREAT THE MARKED DIMENSIONS IN THE DRAWING AS FINAL. . ALL DRAWINGS SHOULD BE READ IN CONJUNCTION WITH
 - OTHER RELEVANT ELECTRICAL, REFLECTED CEILING PLAN AND ALL RELEVANT SECTIONS.
 - ANY DISCREPANCIES ARE TO BE BROUGHT TO THE ATTENTION OF THE ARCHITECT AND RESOLVED BEFORE COMMENCEMENT OF ANY WORK.
 - THIS DRAWING IS THE COPYRIGHT OF LENSKART.COM & MUST NOT BE REPLICATED.

DISCLAIMER:

"THIS DRAWING OR IDEA OR CONCEPT OR ARTWORK, INCLUDING THE ATTACHMENTS OR SAMPLES OR SUPPORTINGS THEREOF (SAID THE "CONCEPT"), IS SOLELY DEVELOPED BY LENSKART.COM, IS INTENDED FOR THE PURPOSE OF BUSINESS DEVELOPMENT, TO ONE OR MORE SPECIFIC INDIVIDUALS AND/OR ENTITIES AND HEREBY CLASSIFIED AS THE "INTELLECTUAL PROPERTY" OF LENSKART.COM, WHICH IS PRIVILEGED AND CANNOT BE USED, AS WHOLE OR IN PARTS OR IN ANY ALTERED FORM, WITHOUT A WRITTEN PERMISSION FROM THE MANAGEMENT OF LENSKART.COM. ANY SUCH UNAUTHORIZED USAGE SHALL BE CONSIDERED AS ILLEGITIMATE AND UNLAWFUL."

SITE DETAILS:

TOTAL AREA	595 SQFT
UNDEVELOPED AREA (sqft)	00.00 SQFT
DEVELOPED AREA (sqft)	595 SQFT
PROPOSED CLINIC AREA (sqft)	114.00 SQFT
BOH. (sqft)	48.00 SQFT
PROPOSED RETAIL AREA (sqft)	433 SQFT
EXISTING SLAB HEIGHT FROM F.F.L. (MM)	3830MM
EXISTING BEAM HEIGHT FROM F.F.L. (MM)	3260MM
EXISTING FACADE HEIGHT FROM F.F.L (MM)	MM
PROPOSED FIXTURE HEIGHT FROM F.F.L. (MM)	00 MM
PROPOSED FACADE HEIGHT FROM F.F.L. (MM)	MM

LIGHTING LEGEND:


or. nos.	SYMBOL	DESCRIPTION	QTY.	WATT	WATT
1.	осил (С	DOME CAMERA	09	1	-
2.		WALL MOUNTED SPEAKER TO BE HANGED @2500MM HT. FROM FFL	4	ı	1
3.		CONTROL BOX FOR MUSIC SYSTEM IN POS	1	ı	1
4.		CCTV CONTROL BOX / DVR	1	1	1

R0	00-00-2021	CIVIL DOCKET RELEASE	XX	XX	XX
R.No.	DATE	REVISION DESCRIPTION	DR.	CK.	AP.

2025-NAGPUR POONAM CHENBER

	SHEET NO:	
CCTV & SPEAK	10	
DRAWING NO:	SHEET SIZE:	
LK-COCO		A3
DATE:	SCALE:	REVISION:
23-10-2025	NTS	R0
ORAWN BY:	CHECKED BY:	APPROVED BY:
HARIKISHAN		

CCTV & SPEAKER PLAN

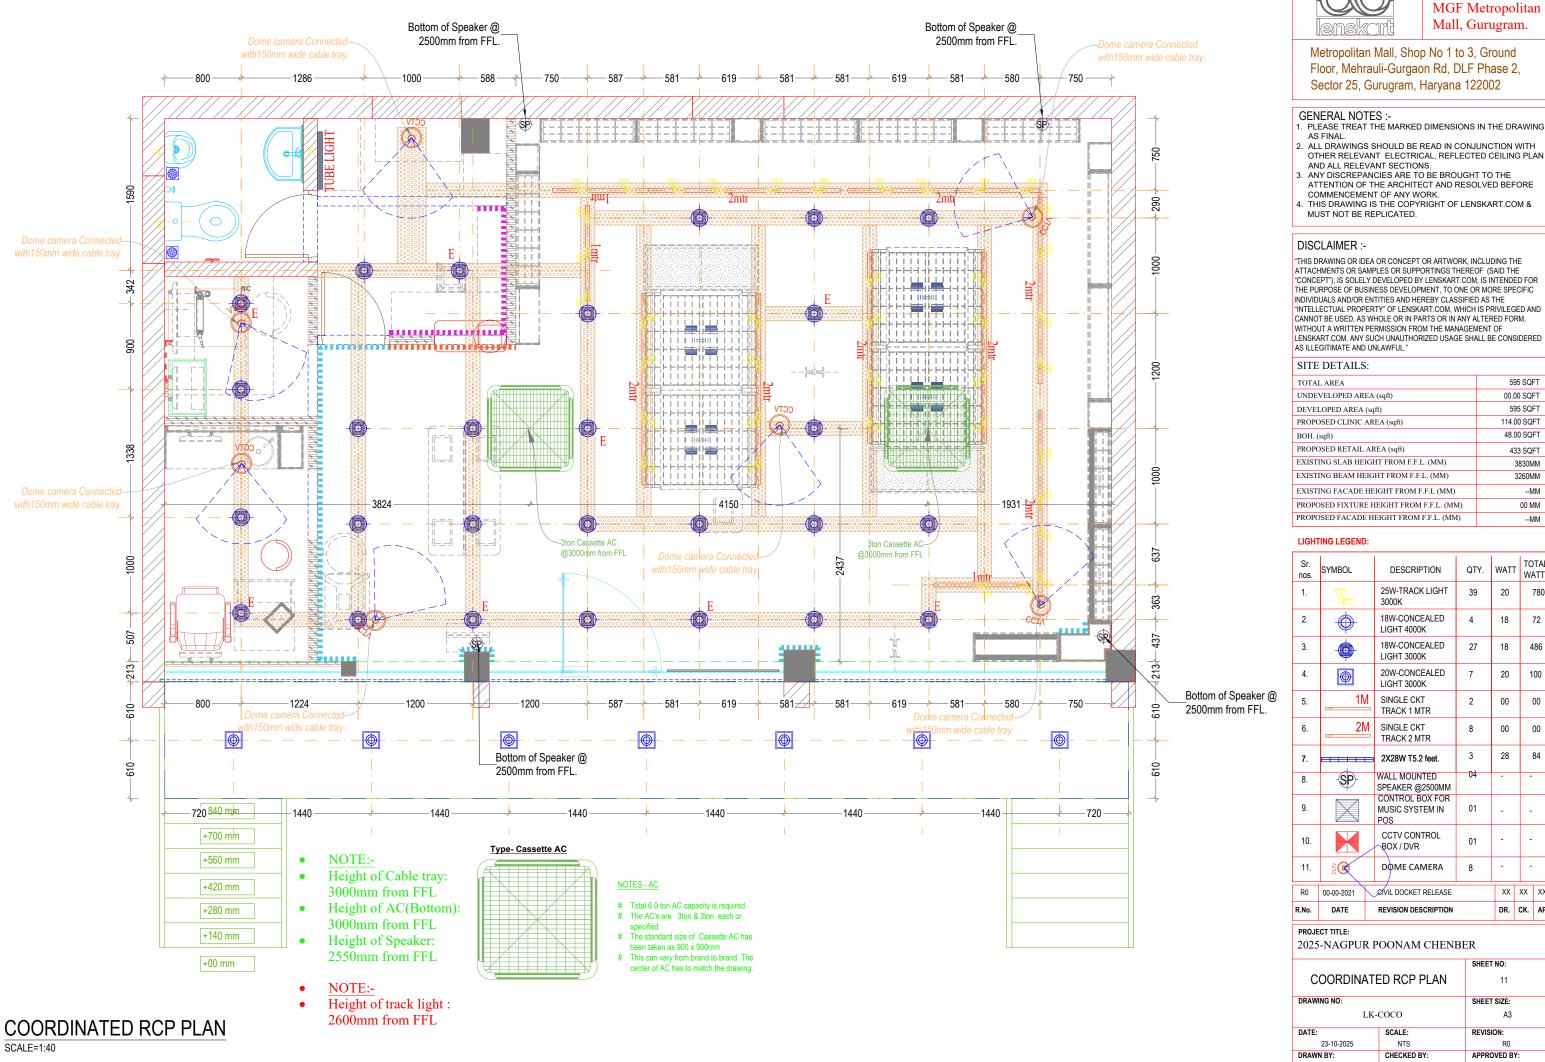

Lenskart.com at MGF Metropolitan


- OTHER RELEVANT ELECTRICAL, REFLECTED CEILING PLAN AND ALL RELEVANT SECTIONS.

ATTACHMENTS OR SAMPLES OR SUPPORTINGS THEREOF (SAID THE "CONCEPT"), IS SOLELY DEVELOPED BY LENSKART.COM, IS INTENDED FOR INDIVIDUALS AND/OR ENTITIES AND HERBET CLASSIFIED AS THE
"INTELLECTUAL PROPERTY" OF LENSKART.COM, WHICH IS PRIVILEGED AND
CANNOT BE USED, AS WHOLE OR IN PARTS OR IN ANY ALTERED FORM,

TOTAL AREA	595 SQFT
UNDEVELOPED AREA (sqft)	00.00 SQFT
DEVELOPED AREA (sqft)	595 SQFT
PROPOSED CLINIC AREA (sqft)	114.00 SQFT
BOH. (sqft)	48.00 SQFT
PROPOSED RETAIL AREA (sqft)	433 SQFT
EXISTING SLAB HEIGHT FROM F.F.L. (MM)	3830MM
EXISTING BEAM HEIGHT FROM F.F.L. (MM)	3260MM
EXISTING FACADE HEIGHT FROM F.F.L (MM)	MM
PROPOSED FIXTURE HEIGHT FROM F.F.L. (MM)	00 MM
PROPOSED FACADE HEIGHT FROM F.F.L. (MM)	MM

R.No.	DATE	REVISION DESCRIPTION		DR.	CK.	AP.
R0	00-00-2021	OVIL DOCKET RELEASE		XX	XX	XX
11.	₹©	DOME CAMERA	8	-	-	
10.	X	CCTV CONTROL BOX / DVR	01	-	-	
9.		CONTROL BOX FOR MUSIC SYSTEM IN POS	01	-	-	
8.	-SP	WALL MOUNTED SPEAKER @2500MM	04	-	-	
7.		2X28W T5.2 feet.	3	28		84
6.	21	SINGLE CKT TRACK 2 MTR	8	00		00
5.	11	SINGLE CKT TRACK 1 MTR	2	00		00
4.		20W-CONCEALED LIGHT 3000K	7	20	1	00
3.	•	18W-CONCEALED LIGHT 3000K	27	18	4	186
2.	-	18W-CONCEALED LIGHT 4000K	4	18		72
1.		25W-TRACK LIGHT 3000K	39	20		780
Sr. nos.	SYMBOL	DESCRIPTION	QTY.	WATT		ATT

COORDINATE	SHEET NO: 11	
DRAWING NO:	SHEET SIZE:	
LK-	A3	
DATE:	SCALE:	REVISION:
23-10-2025	NTS	R0
DRAWN BY:	CHECKED BY:	APPROVED BY:
HARIKISHAN		

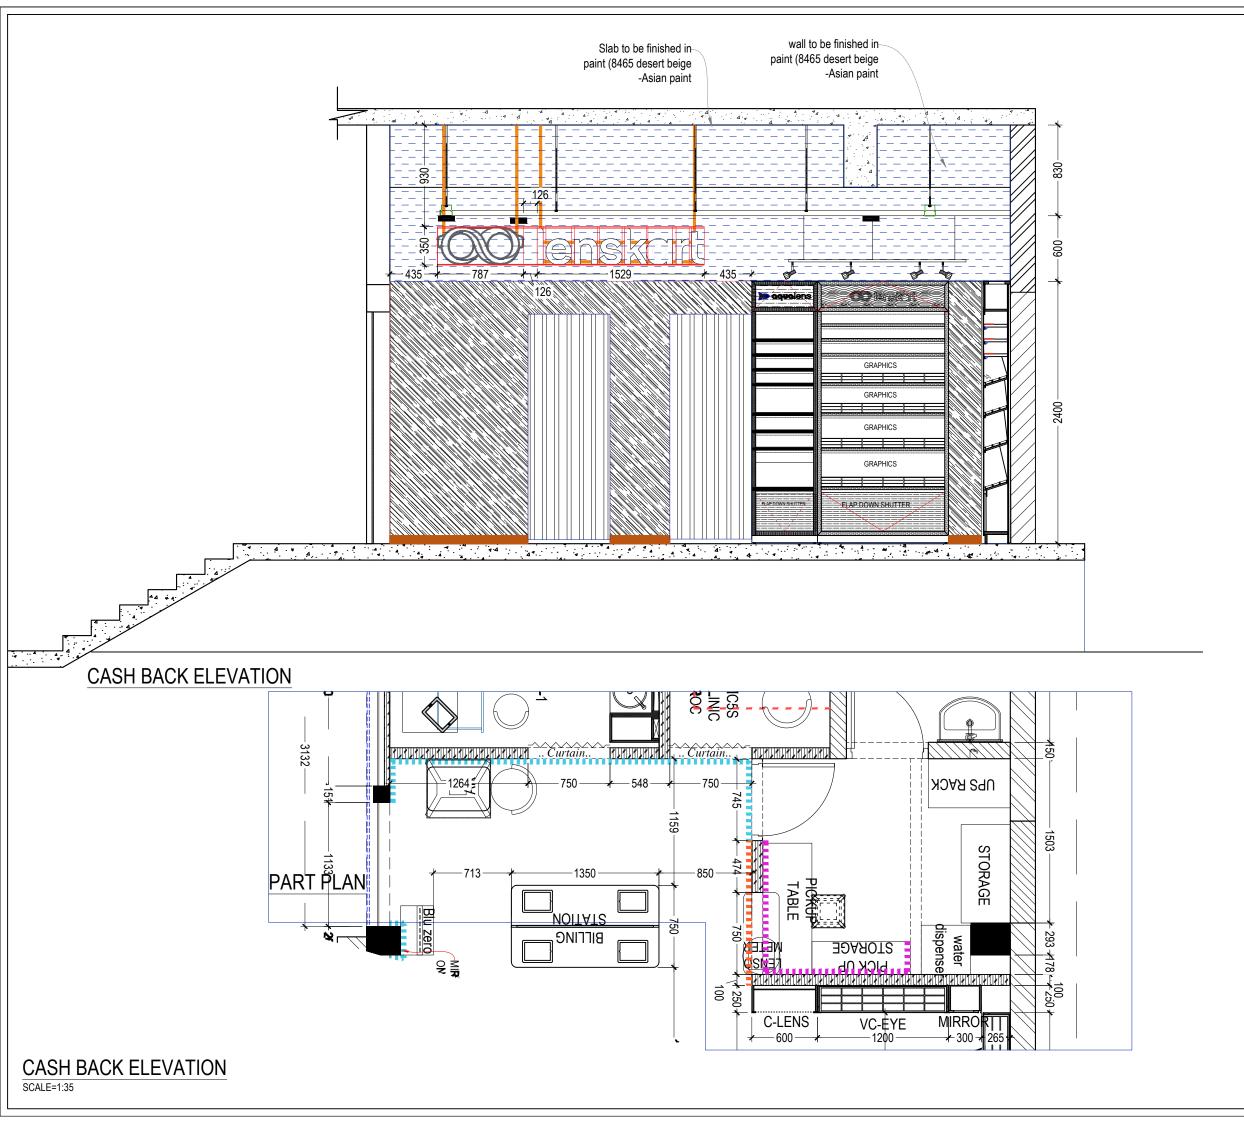



Lenskart.com at MGF Metropolitan Mall, Gurugram.

Metropolitan Mall, Shop No 1 to 3, Ground Floor, Mehrauli-Gurgaon Rd, DLF Phase 2, Sector 25, Gurugram, Haryana 122002

- GENERAL NOTES :-1. PLEASE TREAT THE MARKED DIMENSIONS IN THE DRAWIN AS FINAL. . ALL DRAWINGS SHOULD BE READ IN CONJUNCTION WITH
- OTHER RELEVANT ELECTRICAL, REFLECTED CEILING PLAN AND ALL RELEVANT SECTIONS. ANY DISCREPANCIES ARE TO BE BROUGHT TO THE
- ATTENTION OF THE ARCHITECT AND RESOLVED BEFORE COMMENCEMENT OF ANY WORK.
- THIS DRAWING IS THE COPYRIGHT OF LENSKART.COM & MUST NOT BE REPLICATED.

DISCLAIMER :-

"THIS DRAWING OR IDEA OR CONCEPT OR ARTWORK, INCLUDING THE ATTACHMENTS OR SAMPLES OR SUPPORTINGS THEREOF (SAID THE "CONCEPT"), IS SOLELY DEVELOPED BY LENSKART.COM, IS INTENDED FOR THE PURPOSE OF BUSINESS DEVELOPMENT, TO ONE OR MORE SPECIFIC INDIVIDUALS AND/OR ENTITIES AND HEREBY CLASSIFIED AS THE "INTELLECTUAL PROPERTY" OF LENSKART.COM, WHICH IS PRIVILEGED AND CANNOT BE USED, AS WHOLE OR IN PARTS OR IN ANY ALTERED FORM, WITHOUT A WRITTEN PERMISSION FROM THE MANAGEMENT OF LENSKART.COM. ANY SUCH UNAUTHORIZED USAGE SHALL BE CONSIDERED AS ILLEGITIMATE AND UNLAWFUL."

SITE DETAILS:

TOTAL AREA	595 SQFT
UNDEVELOPED AREA (sqft)	00.00 SQFT
DEVELOPED AREA (sqft)	595 SQFT
PROPOSED CLINIC AREA (sqft)	114.00 SQFT
BOH. (sqft)	48.00 SQFT
PROPOSED RETAIL AREA (sqft)	433 SQFT
EXISTING SLAB HEIGHT FROM F.F.L. (MM)	3830MM
EXISTING BEAM HEIGHT FROM F.F.L. (MM)	3260MM
EXISTING FACADE HEIGHT FROM F.F.L (MM)	MM
PROPOSED FIXTURE HEIGHT FROM F.F.L. (MM)	00 MM
PROPOSED FACADE HEIGHT FROM F.F.L. (MM)	MM

CIVIL DOCKET RELEASE 00-00-2021 DR. CK. AP. DATE REVISION DESCRIPTION

PROJECT TITLE:

2025-NAGPUR POONAM CHENBER

J2J-NAGI UK I	ZIX	
	SHEET NO:	
ASH BACK DE	15	
RAWING NO:	SHEET SIZE:	
LK-	COCO	A3
ATE:	SCALE:	REVISION:
23-10-2025	NTS	R0
RAWN BY:	CHECKED BY:	APPROVED BY:
ARIKISHAN		