




CLIENT NAME :-
Bandhan Bank
SITE ADDRESS :-
Upper ground Floor, Gopalpur More, PO-Sikriakulingram, PS Basirhat, North 24 Parganas, West Bengal, PIN-743428

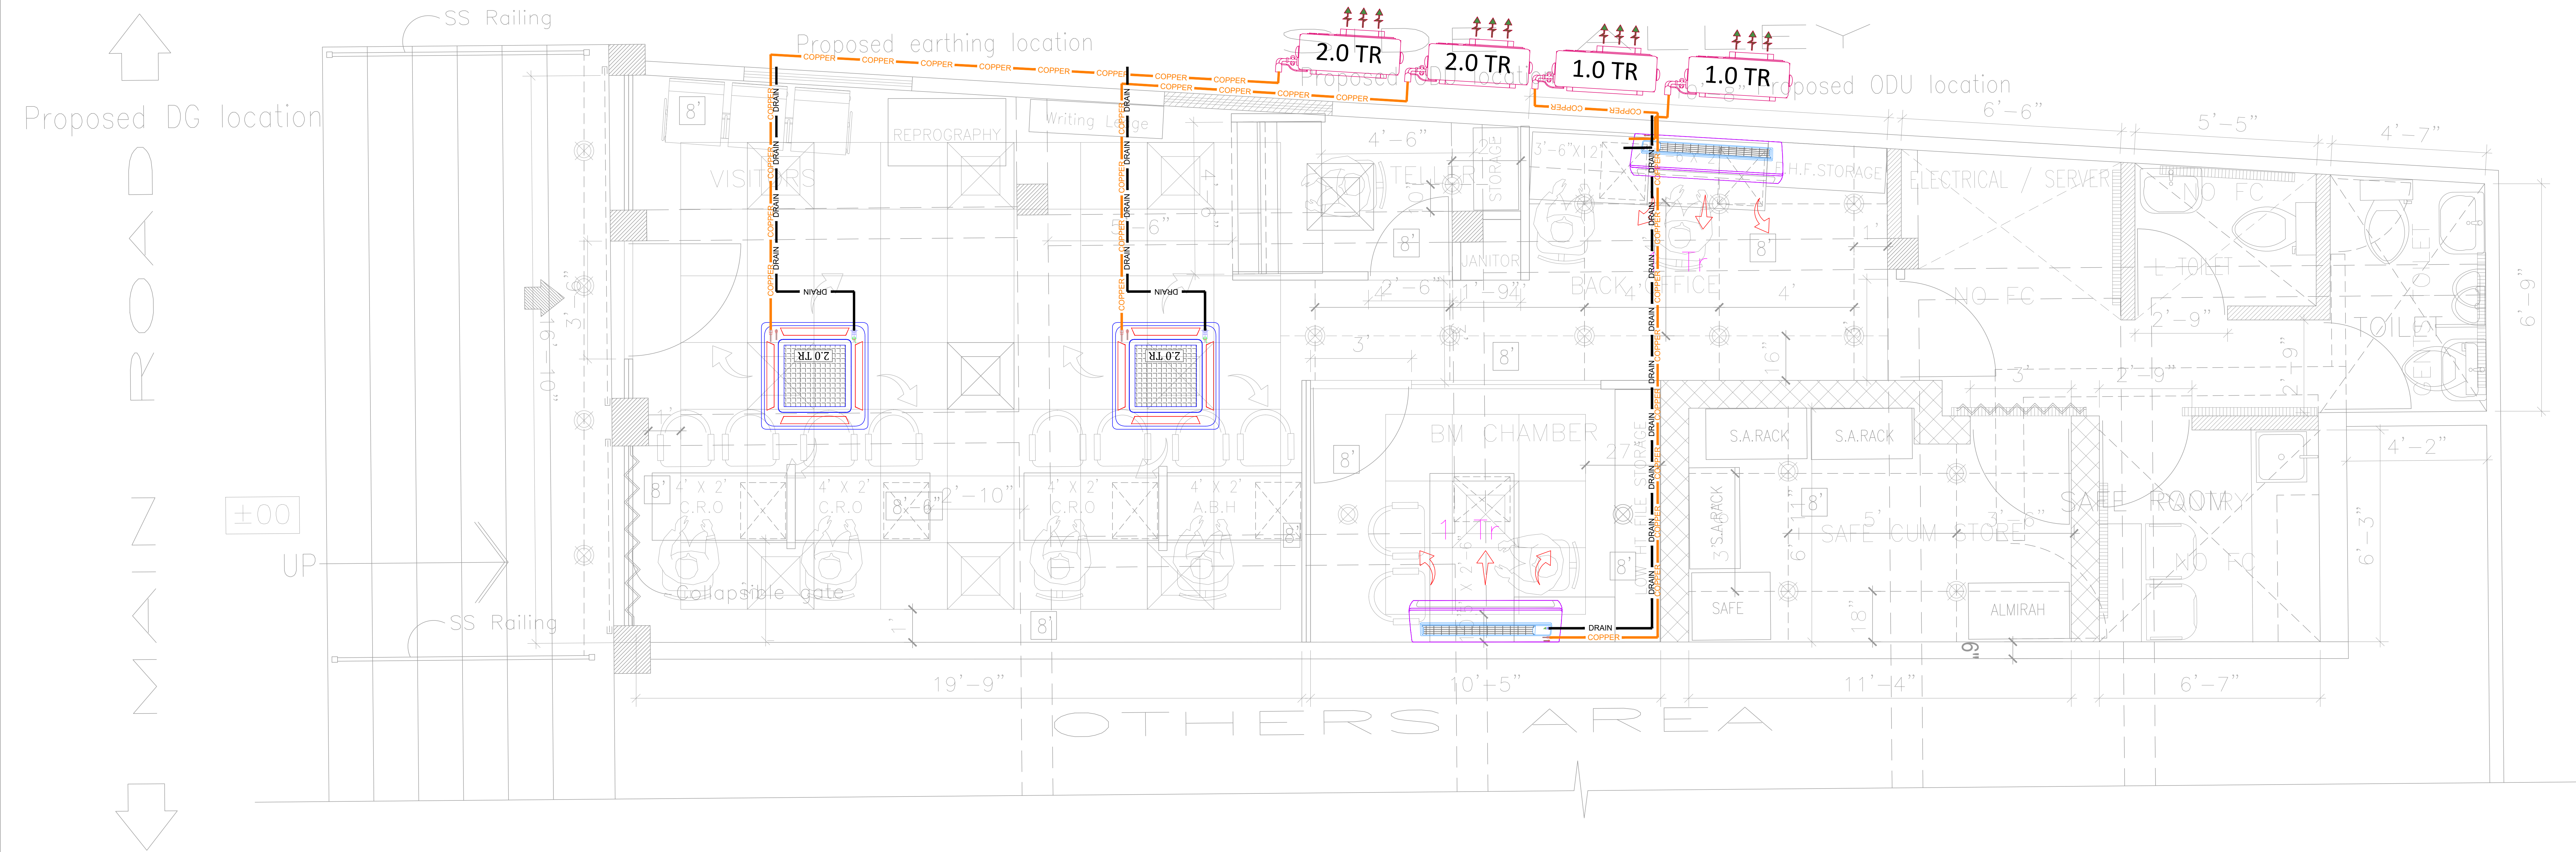

AEON Airconditioning Solutions.
Complete Airconditioning Solutions.
Office No. 108 & 109, Devashree Garden
Commercial Complex, R.W. Sawant Marg, Above
Sheetal Dairy, Rutu Park, Thane - 4000601,
Maharashtra.
E- asim.shaikh@aeonacsolutions.com
Phone - 9322334106 / 9322334108

TITLE:			
HVAC Layout for Bandhan bank_Gopalpur more			
DRAWN	ZIYAN.M		
CHECKED			
SCALE	NTS		
DATE	02.07.2026		
PAPER SIZE	A3	DRAWING NO.	01

REVISIONS		
REV.	DATE	DESCRIPTION
R0	25.06.2026	Issued for Aprroval
R1	02.07.2026	IDU Repositioning