


REVISIONS		
REV.	DATE	DESCRIPTION
R6	28.11.2025	Cassette & Ductable
R7	29.11.2025	Cassette (LG)

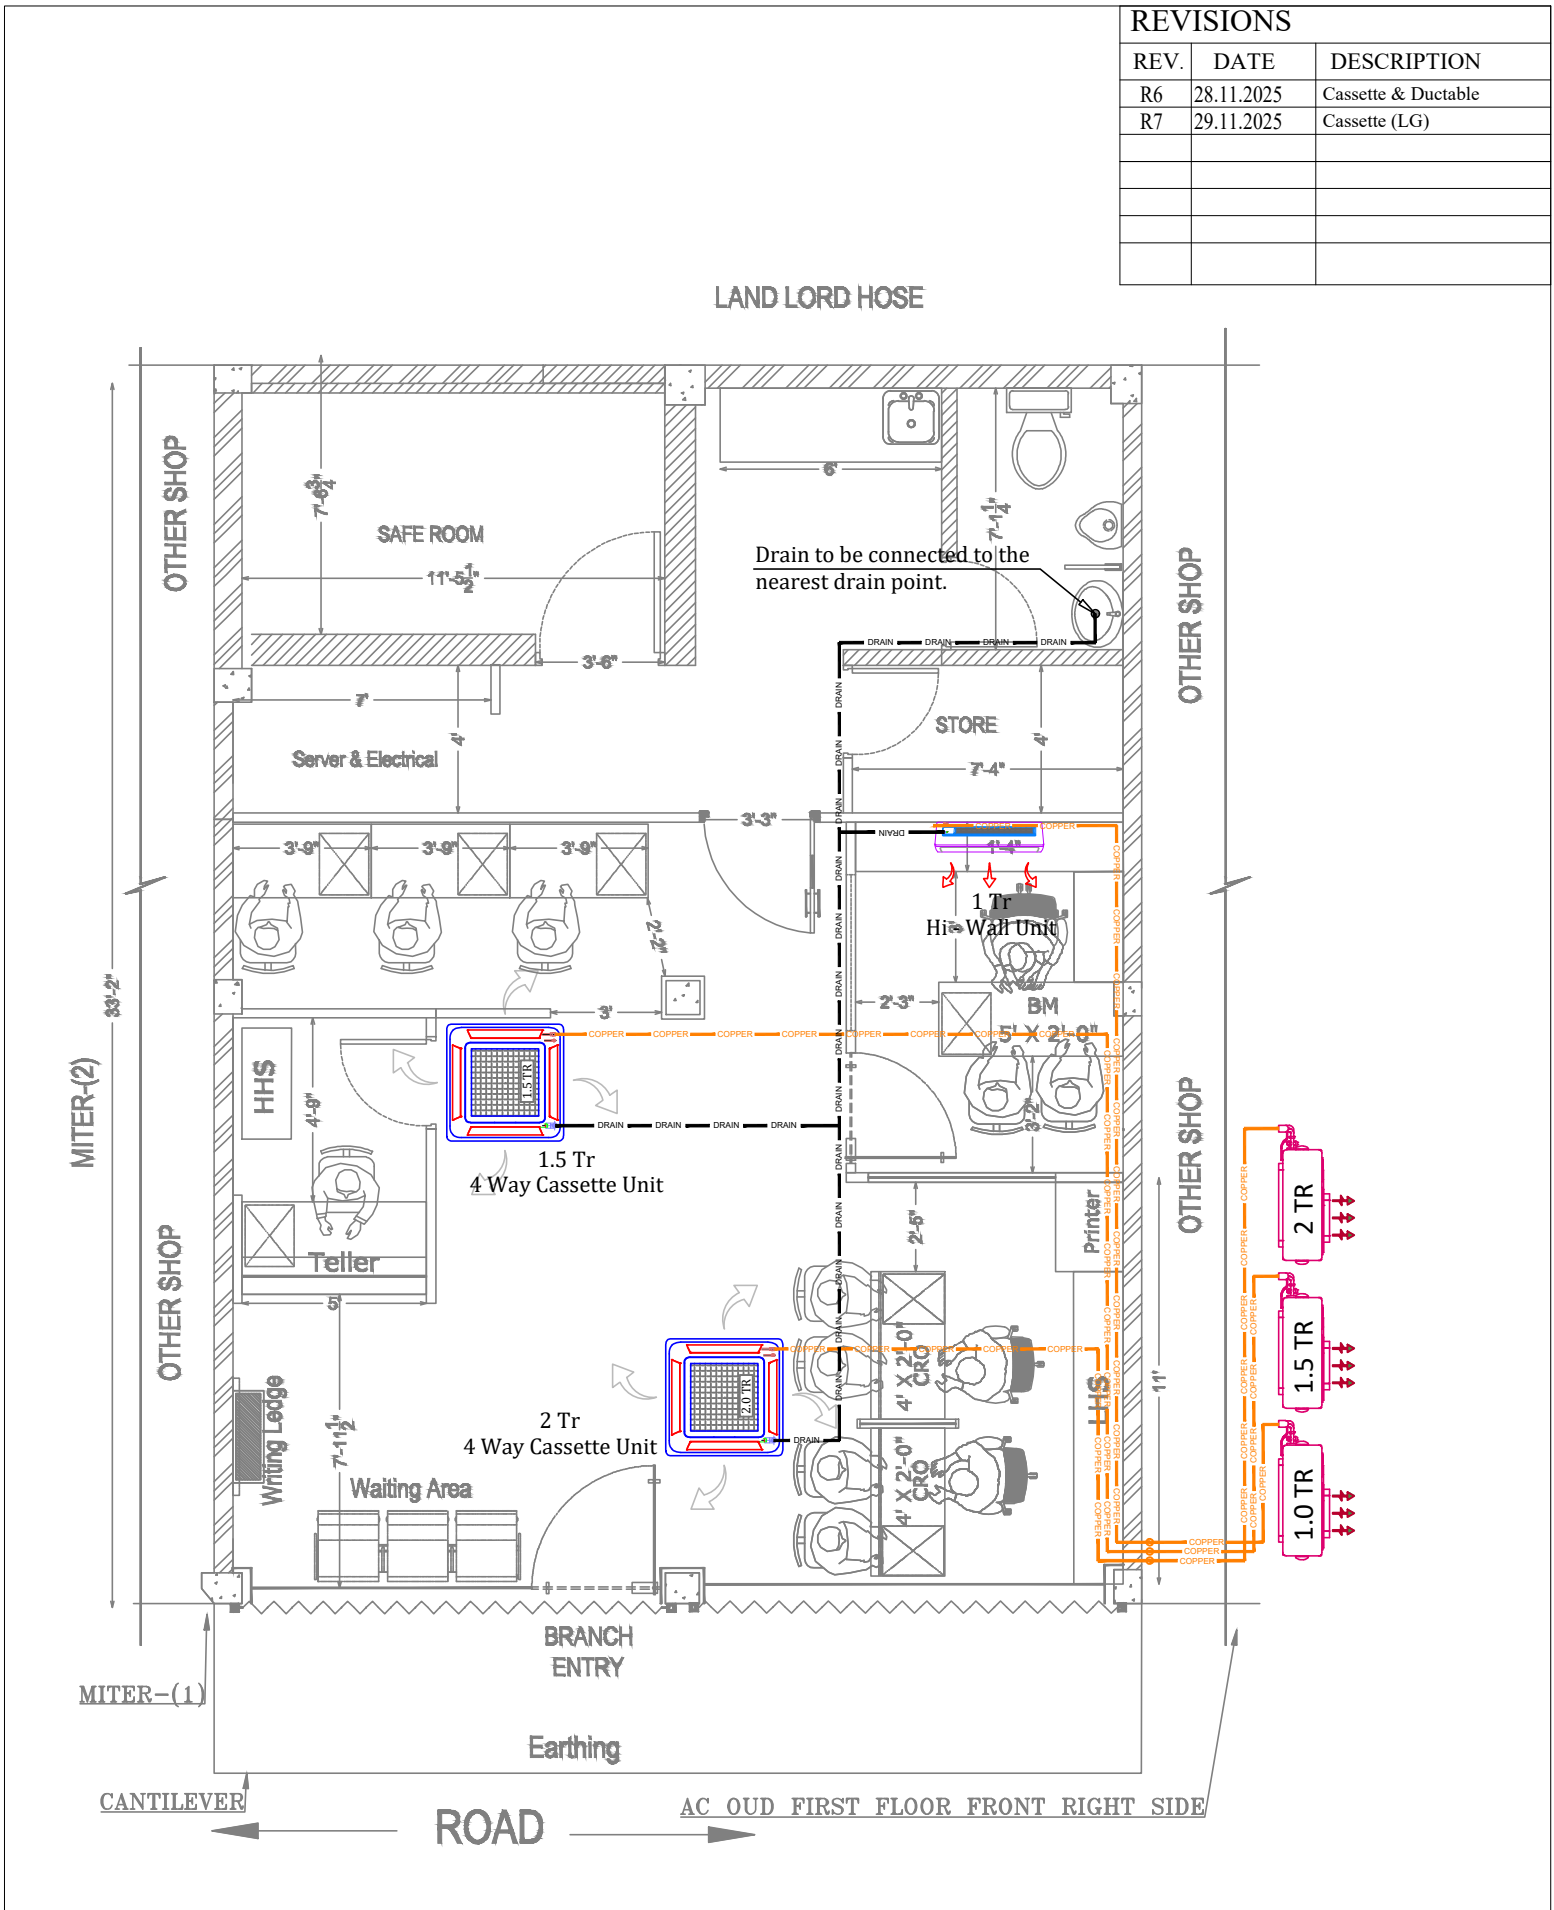

CLIENT NAME :-		 AEON Airconditioning Solutions. Complete Airconditioning Solutions. Office No. 108 & 109, Devashree Garden Commercial Complex, R.W. Sawant Marg, Above Sheetal Dairy, Rutu Park, Thane - 4000601, Maharashtra. E- asim.shaikh@aeonacsolutions.com Phone - 9322334106 / 9322334108		TITLE:	
M/s. Bandhan bank - Khumtai Branch				HVAC Layout for M/s. Bandhan bank - Khumtai Branch	
SITE ADDRESS :-					
Chandan Complex , 1 No. Khumtai village, P. O. Moranhat, Dist. Charaideo, 1st floor, Assam, Pin - 789670		DRAWN		ZIYAN.M	
		CHECKED		.	
		SCALE		NTS	
		DATE		20.01.2026	
		PAPER SIZE		A3	DRAWING NO. 01