



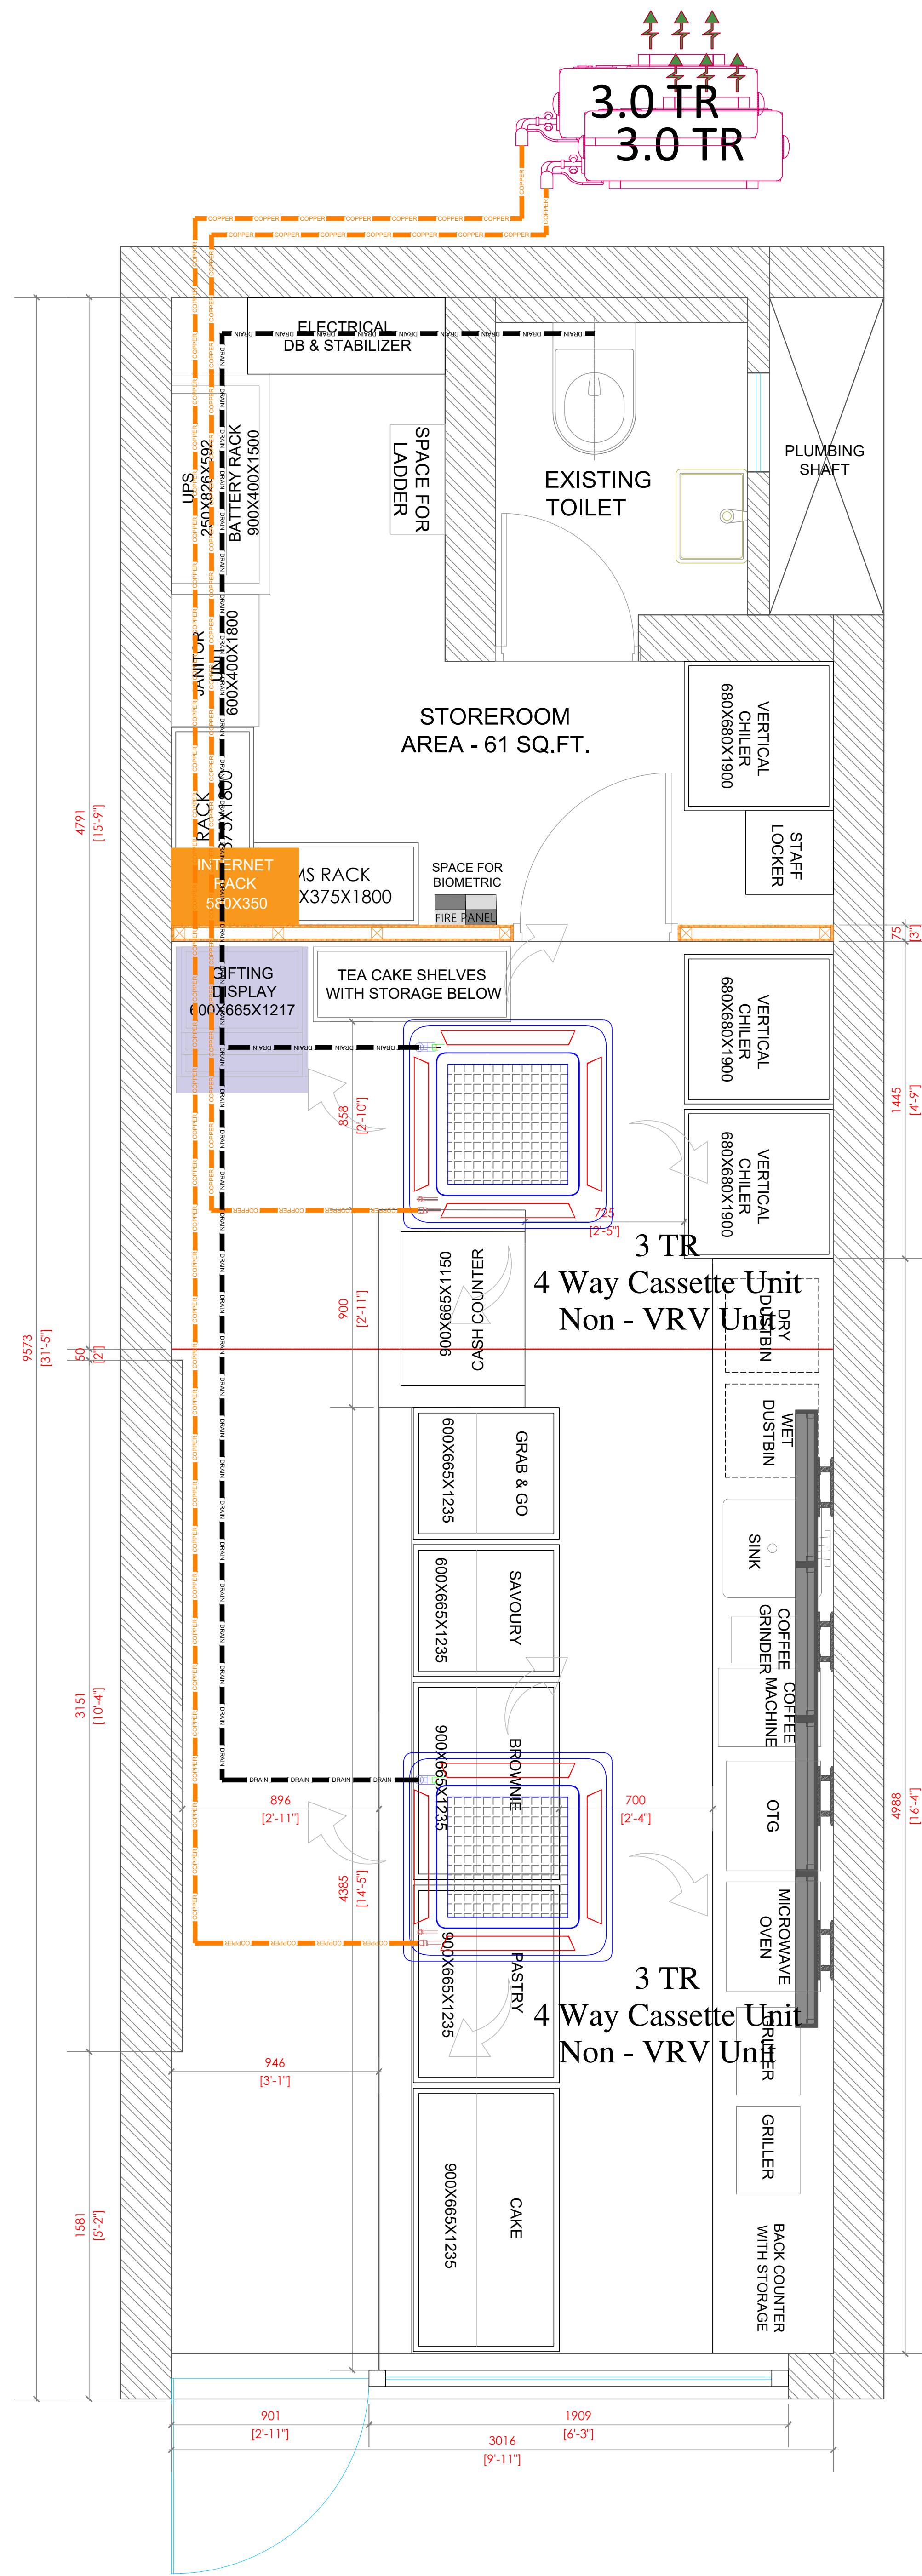

FURNITURE LAYOUT OPTION-02

TOTAL AREA : 286 SQ.FT  
NO. OF SEATING : 03 NOS.

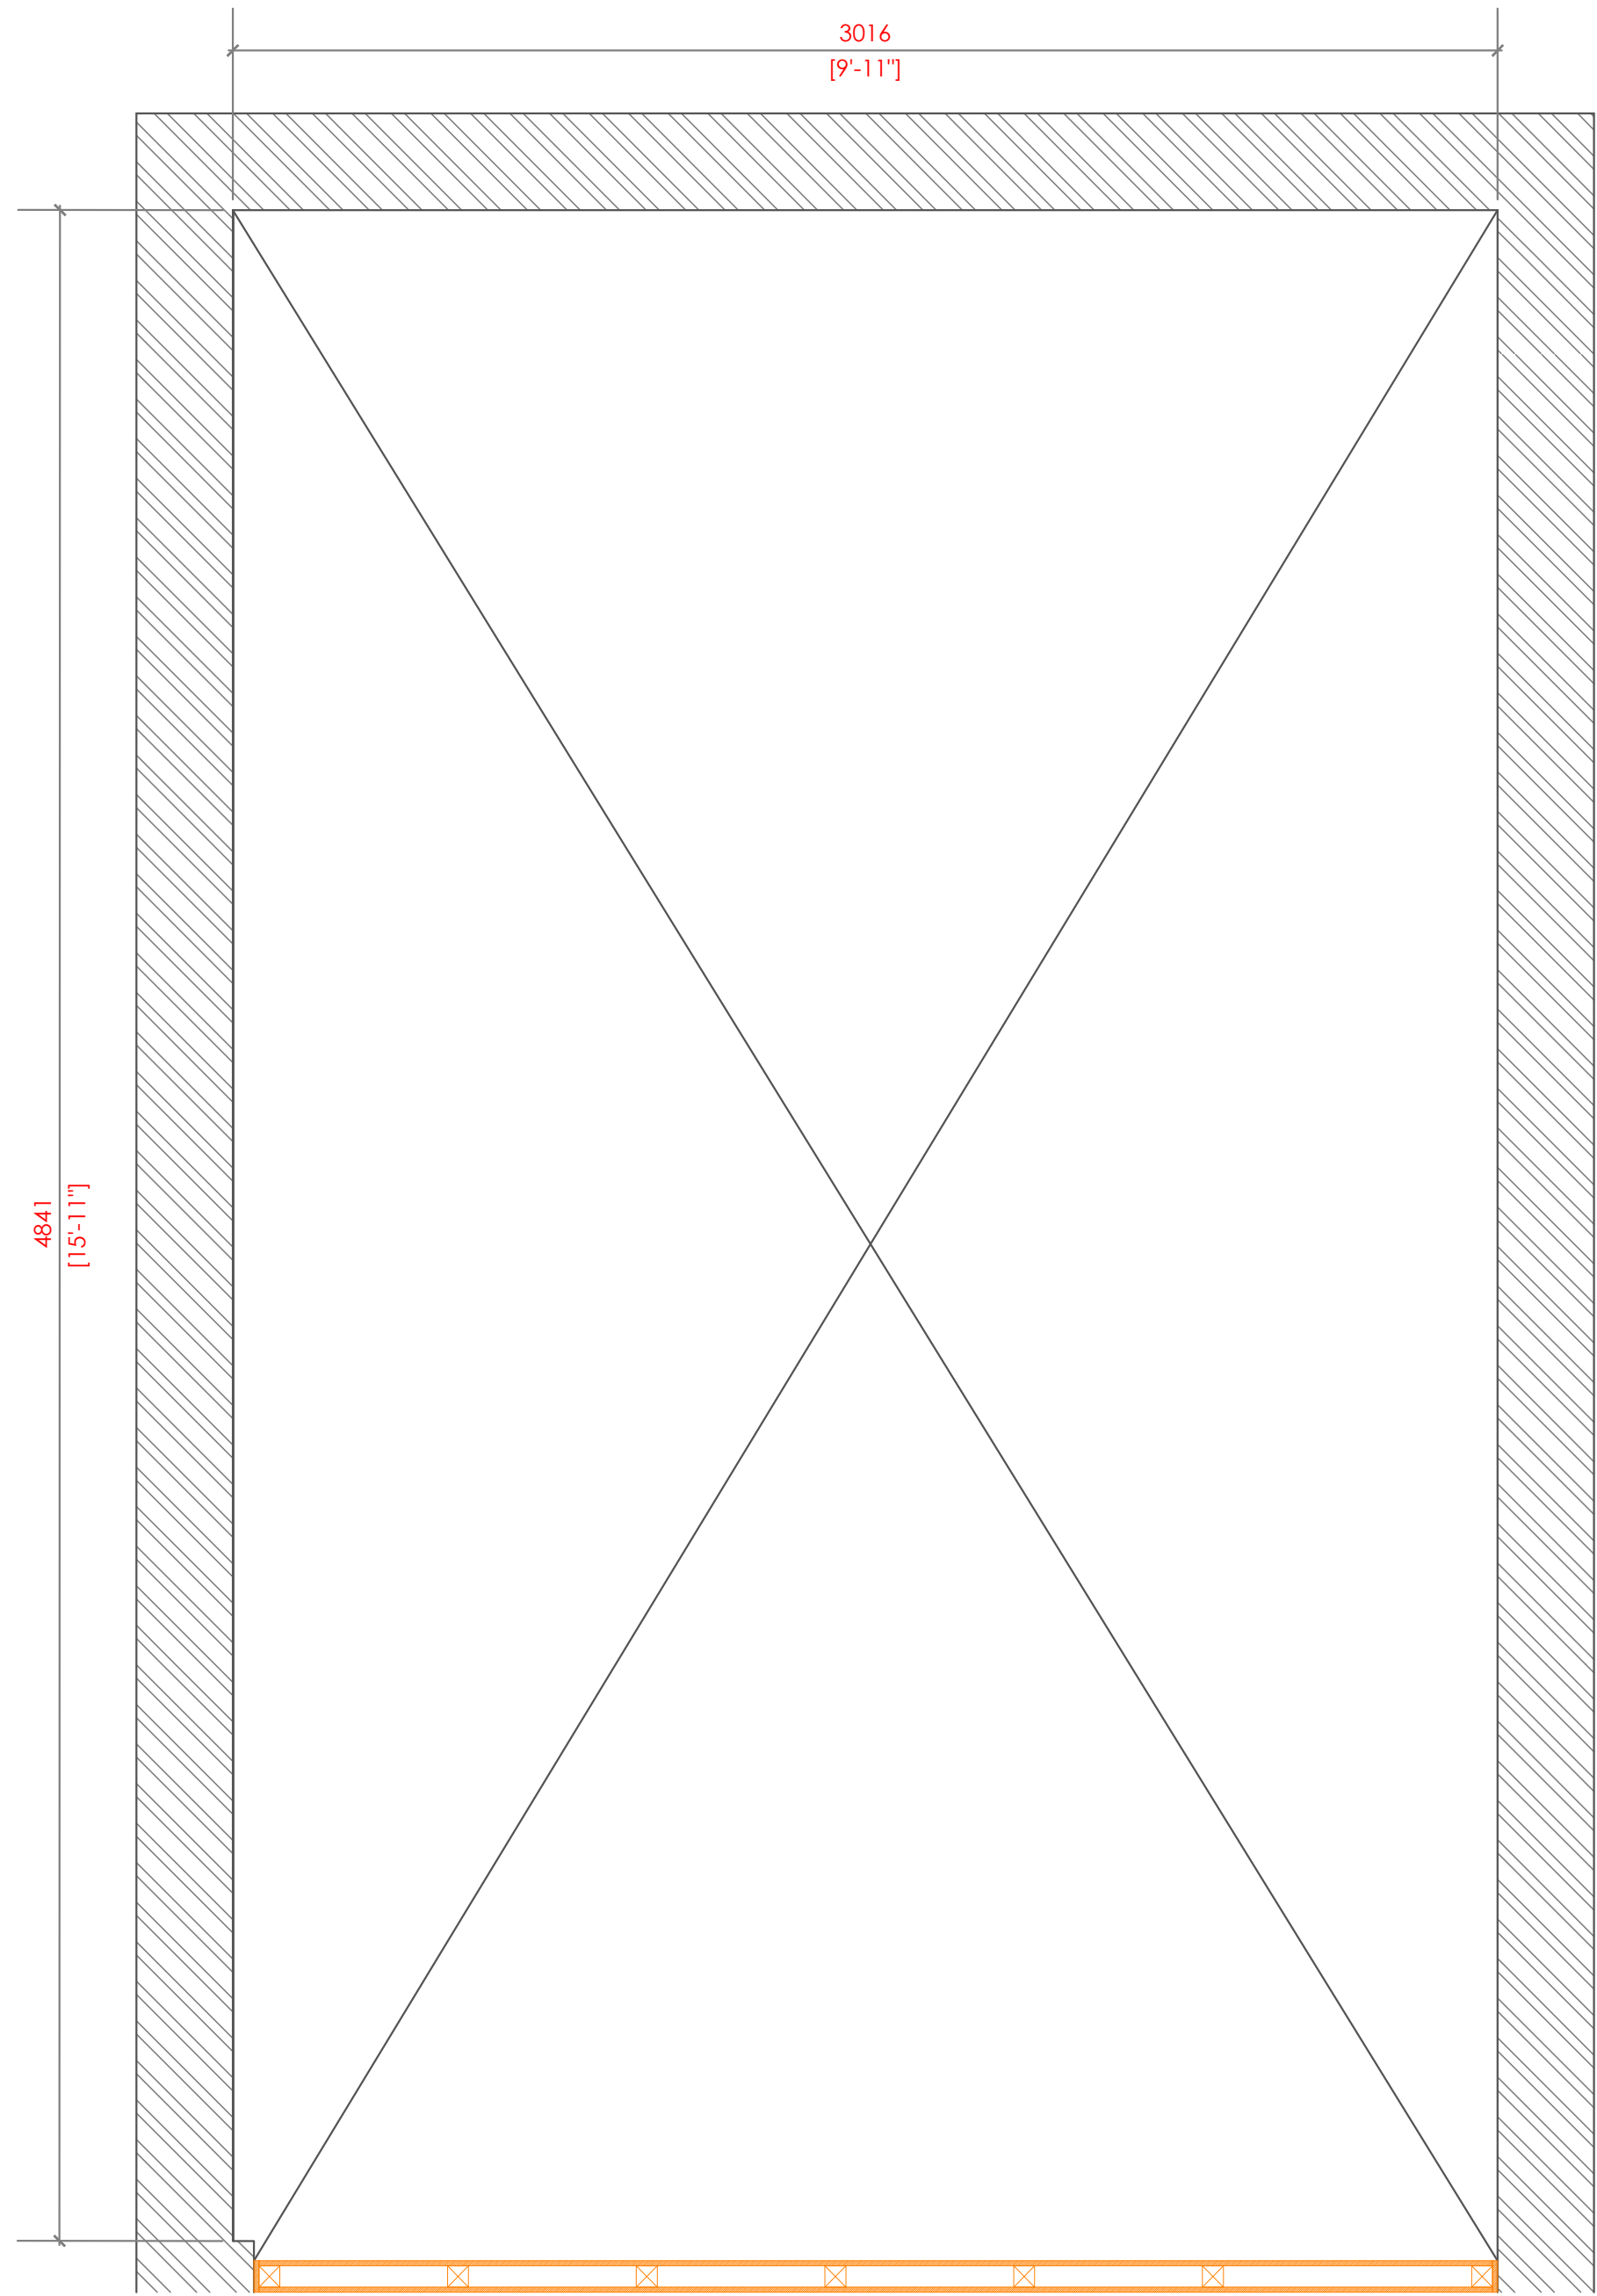

LOFT LAYOUT  
TOTAL AREA : 144 SQ.FT

## REVISIONS

| REV. | DATE       | DESCRIPTION         |
|------|------------|---------------------|
| R0   | 06.07.2026 | Issued for Approval |
|      |            |                     |
|      |            |                     |
CLIENT NAME :-

Theobroma Foods Pvt. Ltd.

SITE ADDRESS :-

Ambegaon, Pune, Maharashtra



**AEON Airconditioning Solutions.**  
*Complete Airconditioning Solutions.*  
Office No. 108 & 109, Devashree Garden  
Commercial Complex, R.W. Sawant Marg, Above  
Sheetal Dairy, Rutu Park, Thane - 4000601,  
Maharashtra.  
E- asim.shaikh@aeonacsolutions.com  
Phone - 9322334106 / 9322334108

TITLE:

HVAC Layout for Theobroma Foods Pvt. Ltd.\_Ambegaon\_Pune.

|            |            |             |    |
|------------|------------|-------------|----|
| DRAWN      | ZIYAN.M    |             |    |
| CHECKED    |            |             |    |
| SCALE      | NTS        |             |    |
| DATE       | 06.07.2026 |             |    |
| PAPER SIZE | A3         | DRAWING NO. | 01 |