


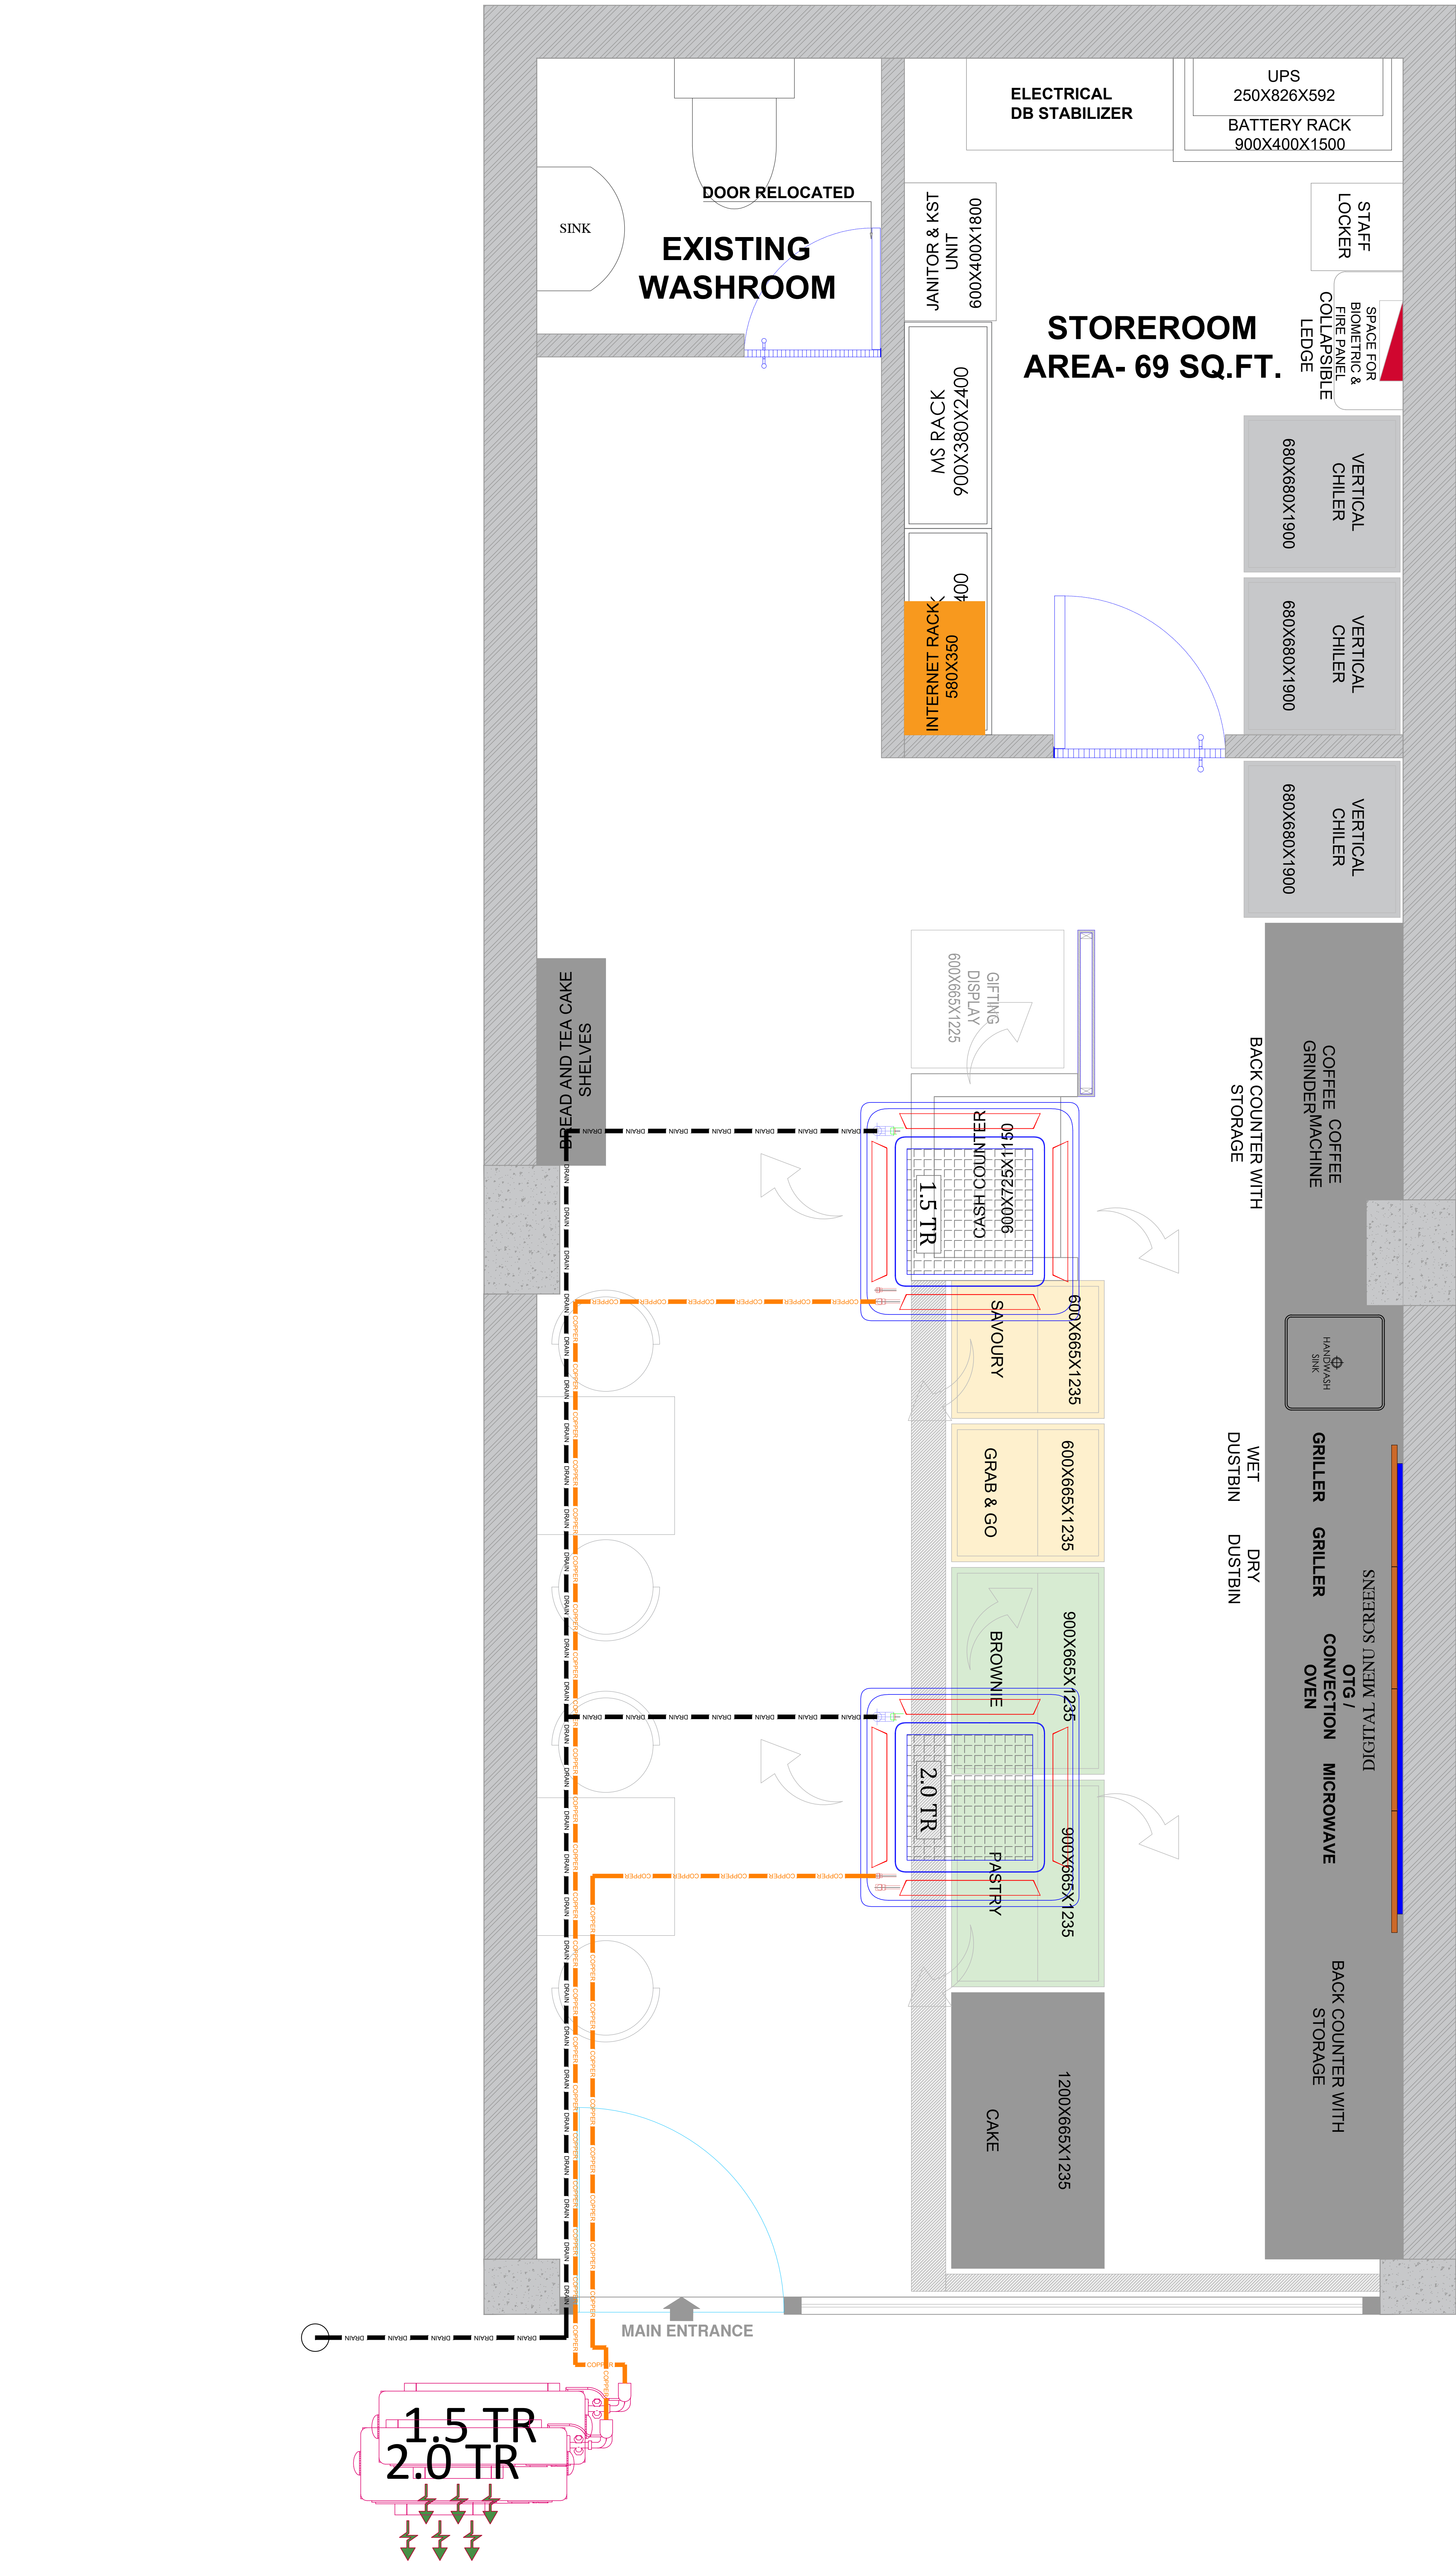

REVISIONS		
REV.	DATE	DESCRIPTION
R0	11.07.2026	Issued for Approval

CLIENT NAME :-
Theobroma Foods Pvt. Ltd
SITE ADDRESS :-
Kharghar, Navi Mumbai



AEON Airconditioning Solutions.
Complete Airconditioning Solutions.
Office No. 108 & 109, Devashree Garden
Commercial Complex, R.W. Sawant Marg, Above
Sheetal Dairy, Rutu Park, Thane - 4000601,
Maharashtra.
E- asim.shaikh@aeonacsolutions.com
Phone - 9322334106 / 9322334108

TITLE:			
Hvac Layout for Theobroma Pvt Ltd-Kharghar			
DRAWN	ZIYAN.M		
CHECKED			
SCALE	NTS		
DATE	11.07.2026		
PAPER SIZE	A3	DRAWING NO.	01