


REVISIONS

REV.	DATE	DESCRIPTION
R0	16.04.2026	Issued for Approval

Outdoor is on terrace

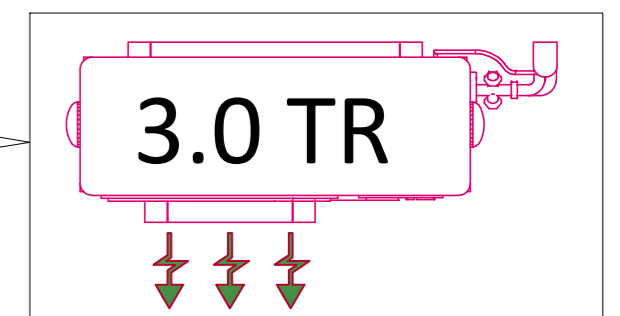

CLIENT NAME :-

Theobroma Foods Pvt. Ltd.

SITE ADDRESS :-

5458+P76, Khoni - Taloja Rd, Palava City,
Khoni Pagadyacha Pada, Maharashtra 421204

AEON Airconditioning Solutions.
Complete Airconditioning Solutions.
 Office No. 108 & 109, Devashree Garden
 Commercial Complex, R.W. Sawant Marg, Above
 Sheetal Dairy, Rutu Park, Thane - 4000601,
 Maharashtra.
 E- asim.shaikh@aeonacsolutions.com
 Phone - 9322334106 / 9322334108

TITLE:

HVAC Layout For Theobroma Foods Pvt. Ltd. _Palava

DRAWN ZIYAN.M

CHECKED

SCALE NTS

DATE 16-04-2026

PAPER SIZE A3

DRAWING NO. 01

GROUND FLOOR PLAN