


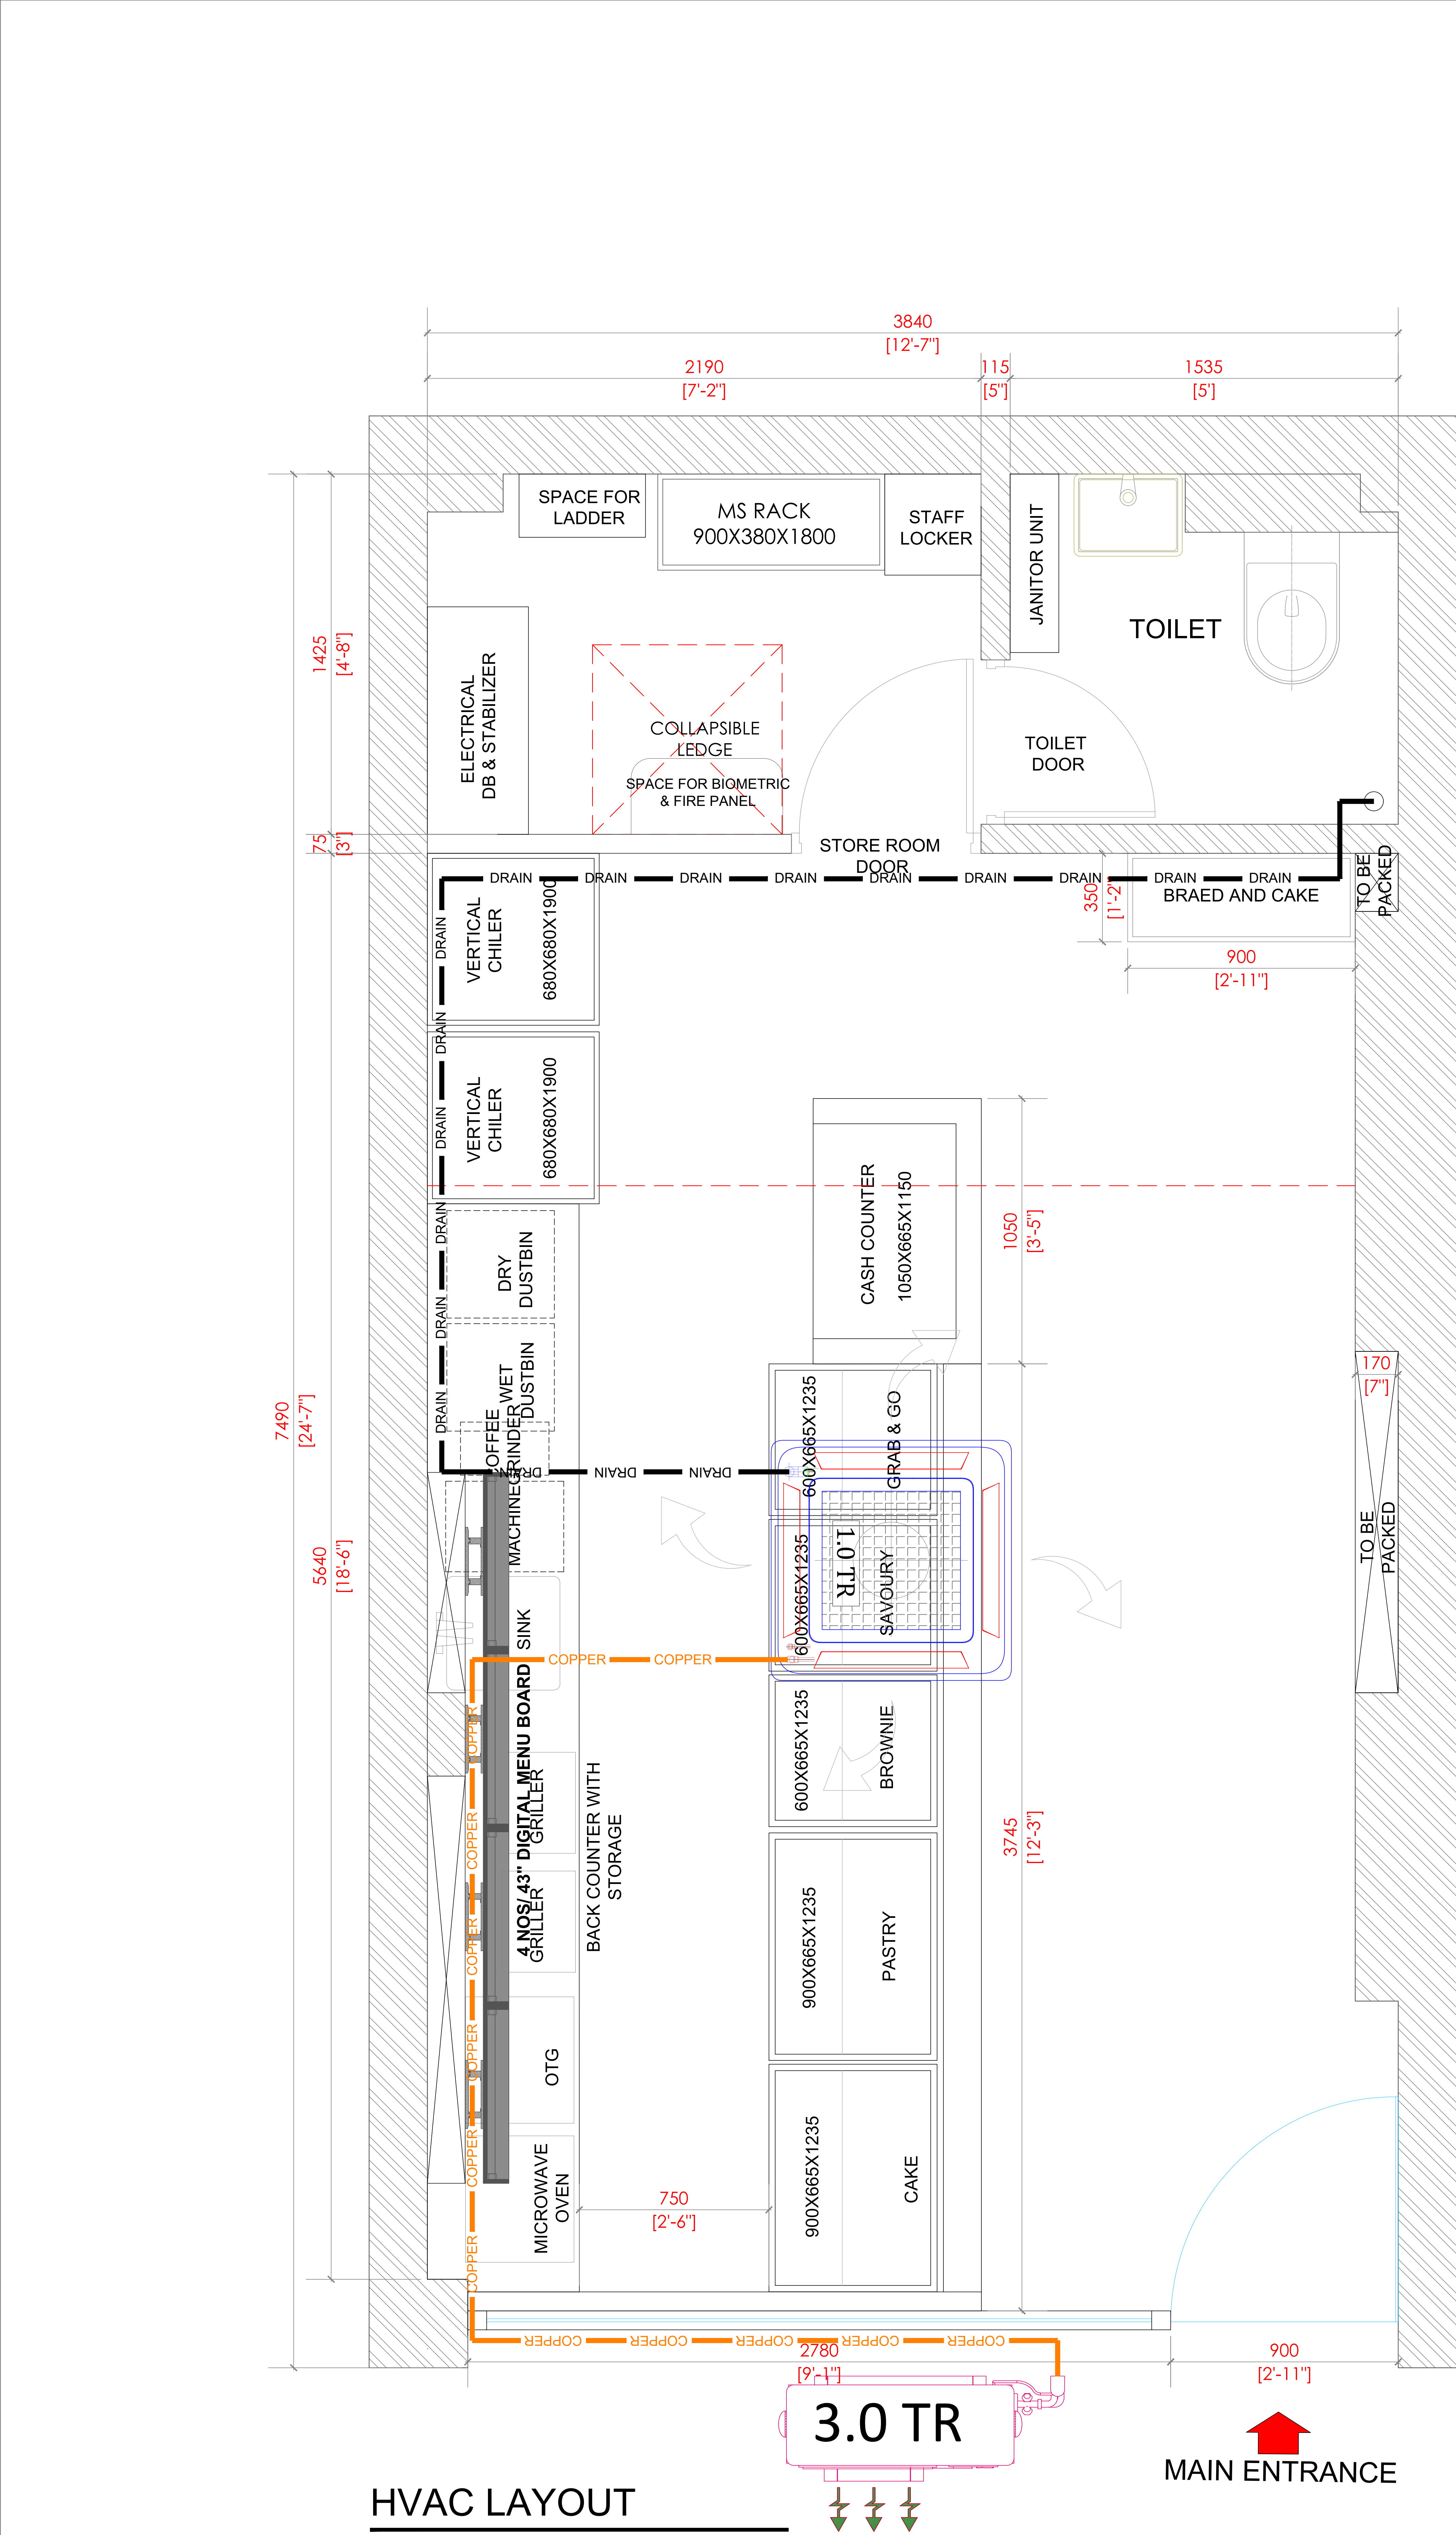

REVISIONS		
REV.	DATE	DESCRIPTION
R0	18.06.2026	Issued for Approval

CLIENT NAME :-
Theobroma Foods Pvt. Ltd.
SITE ADDRESS :-
Naman Habitat Building-1, Metro Station, Versova Marg, opposite Pathare Prabhu Hall, near Azad Nagar, Dhakoji Sethpada, Navneeth Colony, Andheri West, Mumbai, Maharashtra 400581



AEON Airconditioning Solutions.
Complete Airconditioning Solutions.
Office No. 108 & 109, Devashree Garden Commercial Complex, R.W. Sawant Marg, Above Sheetal Dairy, Rutu Park, Thane - 4000601, Maharashtra.
E- asim.shaikh@aeonacsolutions.com
Phone - 9322334106 / 9322334108

TITLE:			
HVAC Layout for Theobroma_Azad Nagar_Andheri			
DRAWN	ZIYAN.M		
CHECKED			
SCALE	NTS		
DATE	18.06.2026		
PAPER SIZE	A3	DRAWING NO.	01