


LEGENDS:

	EXISTING BRICK WALL
	R.C.C WALL
	EXISTING WINDOW
	NEW BRICK WALL CONSTRUCT
	NEW CONCRETE WALL CONSTRUCT

1ST FLOOR
CEILING HT.: 10'4"
B.B. LVL.: 9'4"
AREA : 657.48 SQFT.

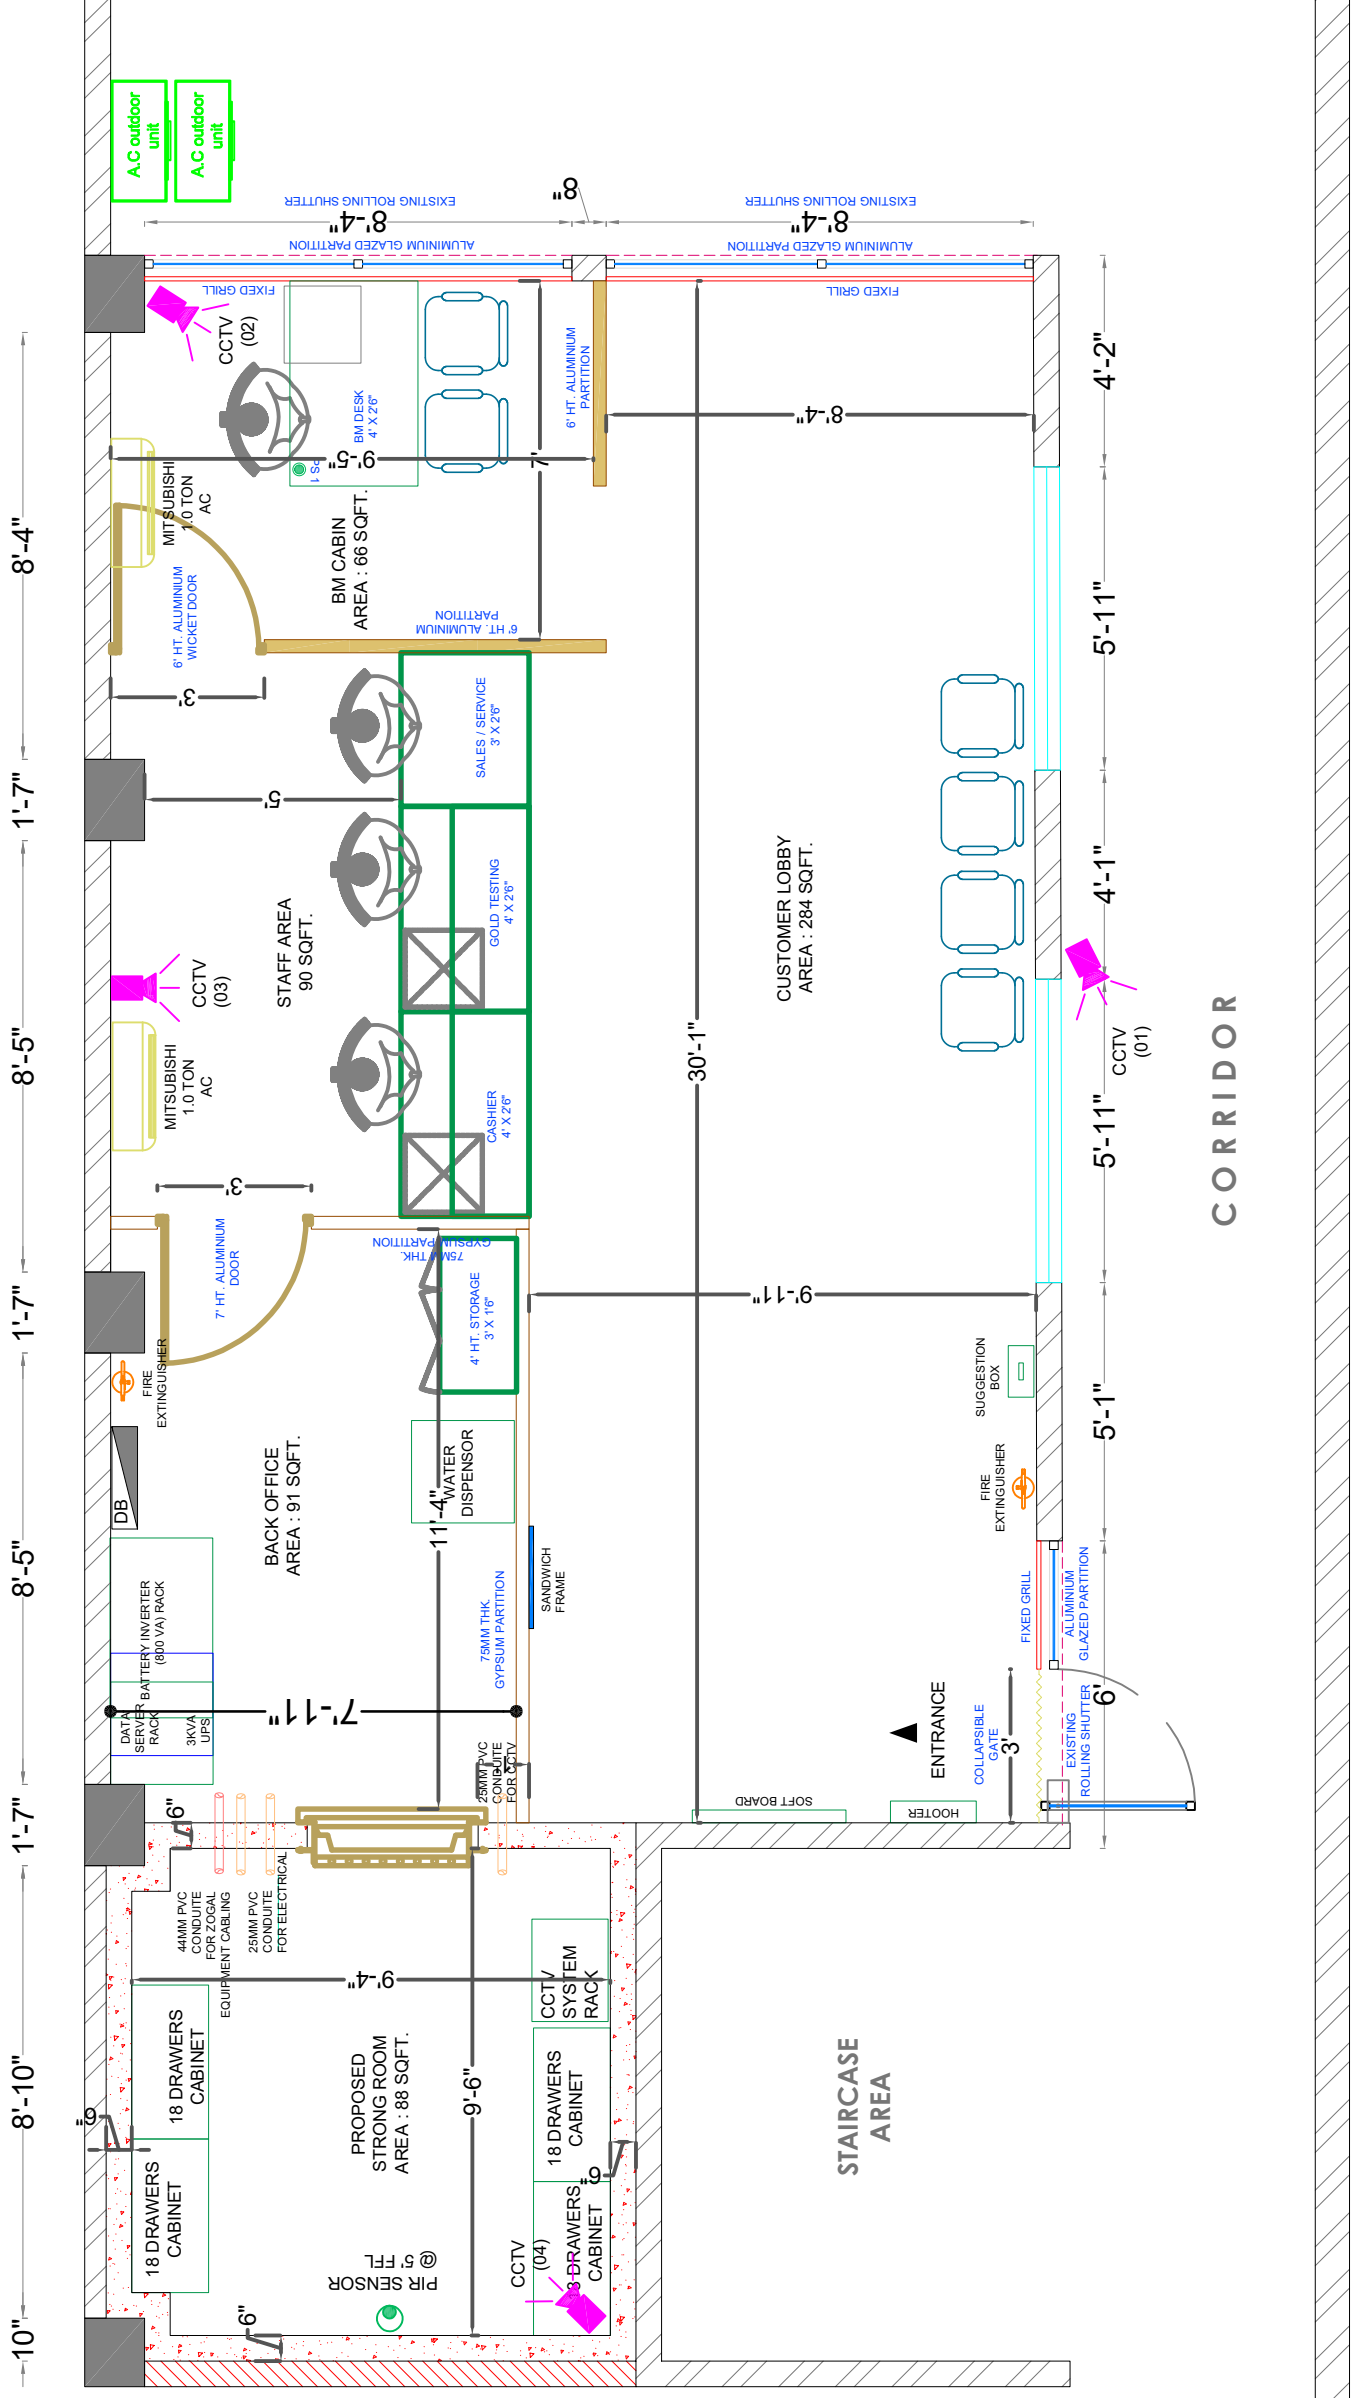

General Notes

1. This drawing is the property of NCR Corporation PVT.LTD
2. All dimensions are in feet & inches unless or otherwise specified.
3. Do not scale the drawing.
4. This drawing to be referred for details only
5. The Contractor must verify all dimensions of the Project and report any discrepancies to NCR Team before Executing the work.

GRADING SYMBOL

PFL:- PAVER FINISHED LEVEL
FLL:- FINISHED FLOOR LEVEL
SBL:- SLAB BOTTOM LEVEL
FBL:- FAL SE CEILING BOTTOM LEVEL
BBL:- BEAM BOTTOM LEVEL
UGL:- UNFINISHED GROUND LEVEL

No.	Revision/Issue	Date

Firm Name and Address

NCR
 NCR Corporation India Pvt. Ltd.

Project Name and Address
BAJAJ FINANCE (SGL11) MADHUGIRI

Title	Sheet
First Cut Layout	A0_1
Date	22-03-2024
Area	657 SQFT
Scale	NTS

ROAD

CORRIDOR

STAIRCASE AREA

CUSTOMER LOBBY AREA : 284 SQFT.

BACK OFFICE AREA : 91 SQFT.

STAFF AREA 90 SQFT.

BM CABIN AREA : 66 SQFT.

PROPOSED STRONG ROOM AREA : 88 SQFT.

10" 8'-10" 1'-7" 8'-5" 1'-7" 8'-5" 1'-7" 8'-4" 1'-7" 8'-5" 1'-7" 8'-4" 5'-11" 4'-1" 5'-11" 5'-1" 4'-2"