


Vashi Mumbai Branch Renovation AC Plan

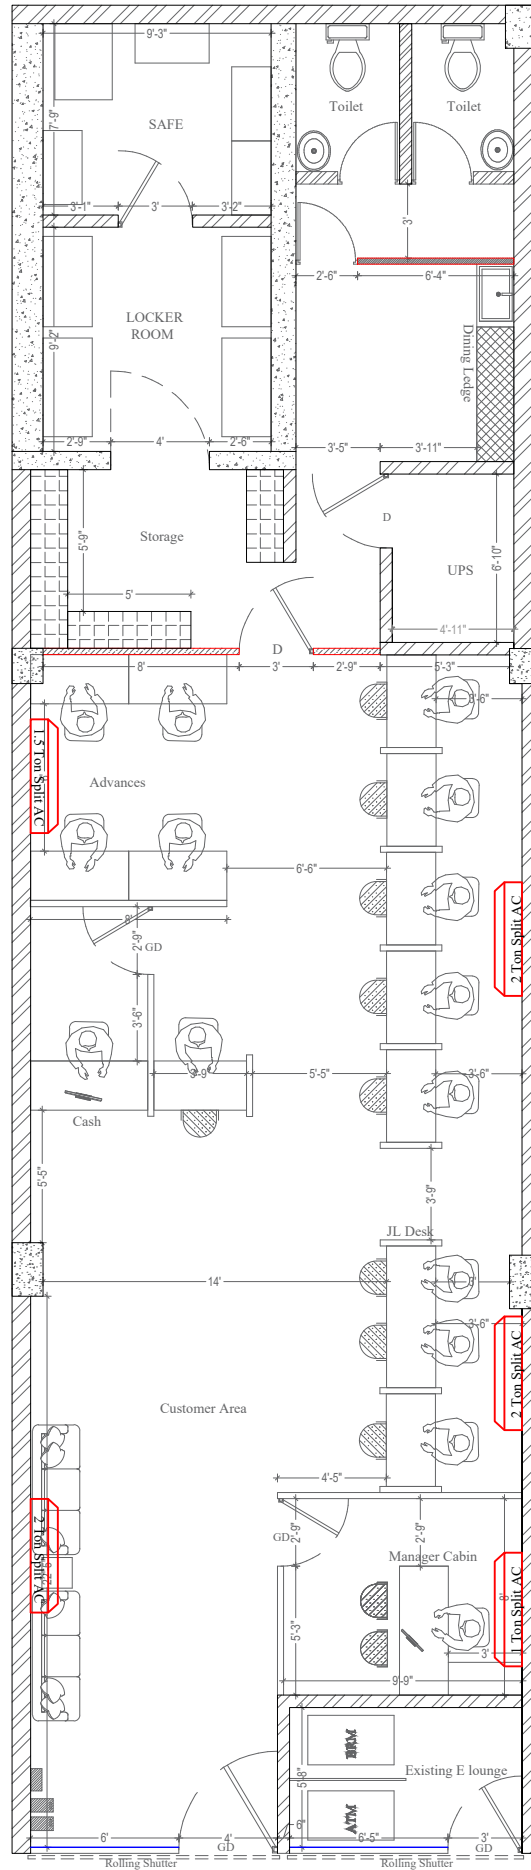

DETAILS OF FIXTURES
 BANK CARPET AREA - 1457 Sqft
 BANKING AREA - 810 Sqft
 SD - SAFE DOOR - 4'X8'
 D - DOOR - 3'X7'
 TD - TOILET DOOR - 2'6"X7'
 GD - GLASS DOOR - 2'6"X7'
 RSM - Rolling Shutter Main Door
 RSGD - Rolling Shutter Glass Door

REFERENCE
 Existing Concrete
 Existing Brick Work
 Full Glass Partition
 Half Glass Partition

