


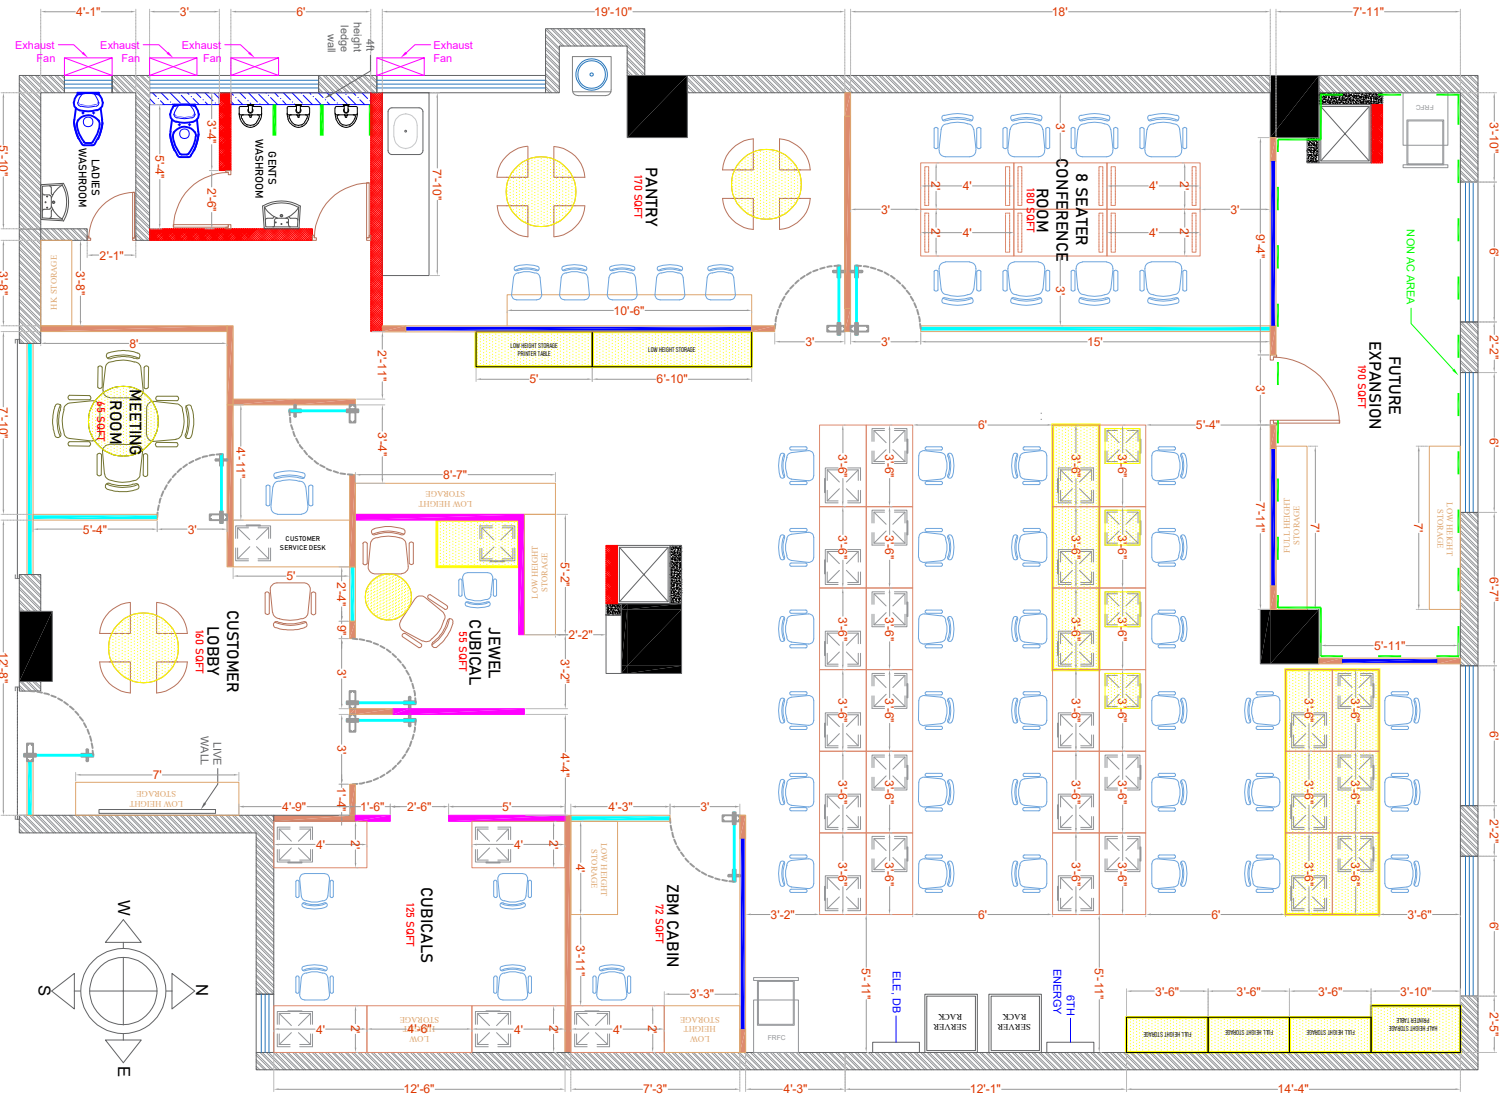

NOTE : HIGHTAILED FURNITURE WILL BE RETAINED FROM EXISTING BRANCH

LEGENDS

- GLAZED PARTITION
- SEMI GLAZED PARTITION
- SOLID PARTITION
- EXISTING BRICK WALL
- R.C.C. WALL
- PROPOSED BRICK WALL

QUANTITY CHART

CUSTOMER LOBBY	01
JEWEL CUBICAL	01
CUSTOMER SERVICE DESK	01
ZBM CABIN	01
CONFERENCE ROOM (8 SEATER)	01
L SHAPE CUBICALS	04
LADIES & GENTS WASHROOM	01 - 01
LINEAR WORKSTATION	30
MEETING ROOM (4 SEATER)	01
PANTRY / BREAKOUT AREA	01

NASHIK

DRAWING TITLE

PROPOSED LAYOUT

DRAWING BY	HARISH JANGID	
BEAM & CL HT.	11'	12'
DRAWING NO	01	OP - 6
DATE	19/04/2024	
CARPET AREA	TOTAL - 2415 SQFT	

NLB Project Management (I) Pvt.Ltd.
101-102A, Aashri Apt., Sec-16
Behind Vashiail Apt., Ganeshli
New/ Mumbai MH 400001
nlb@nlbgroups.com, www.nlbgroups.com
HO, Mumbai :- +91 9270231705
Groups