




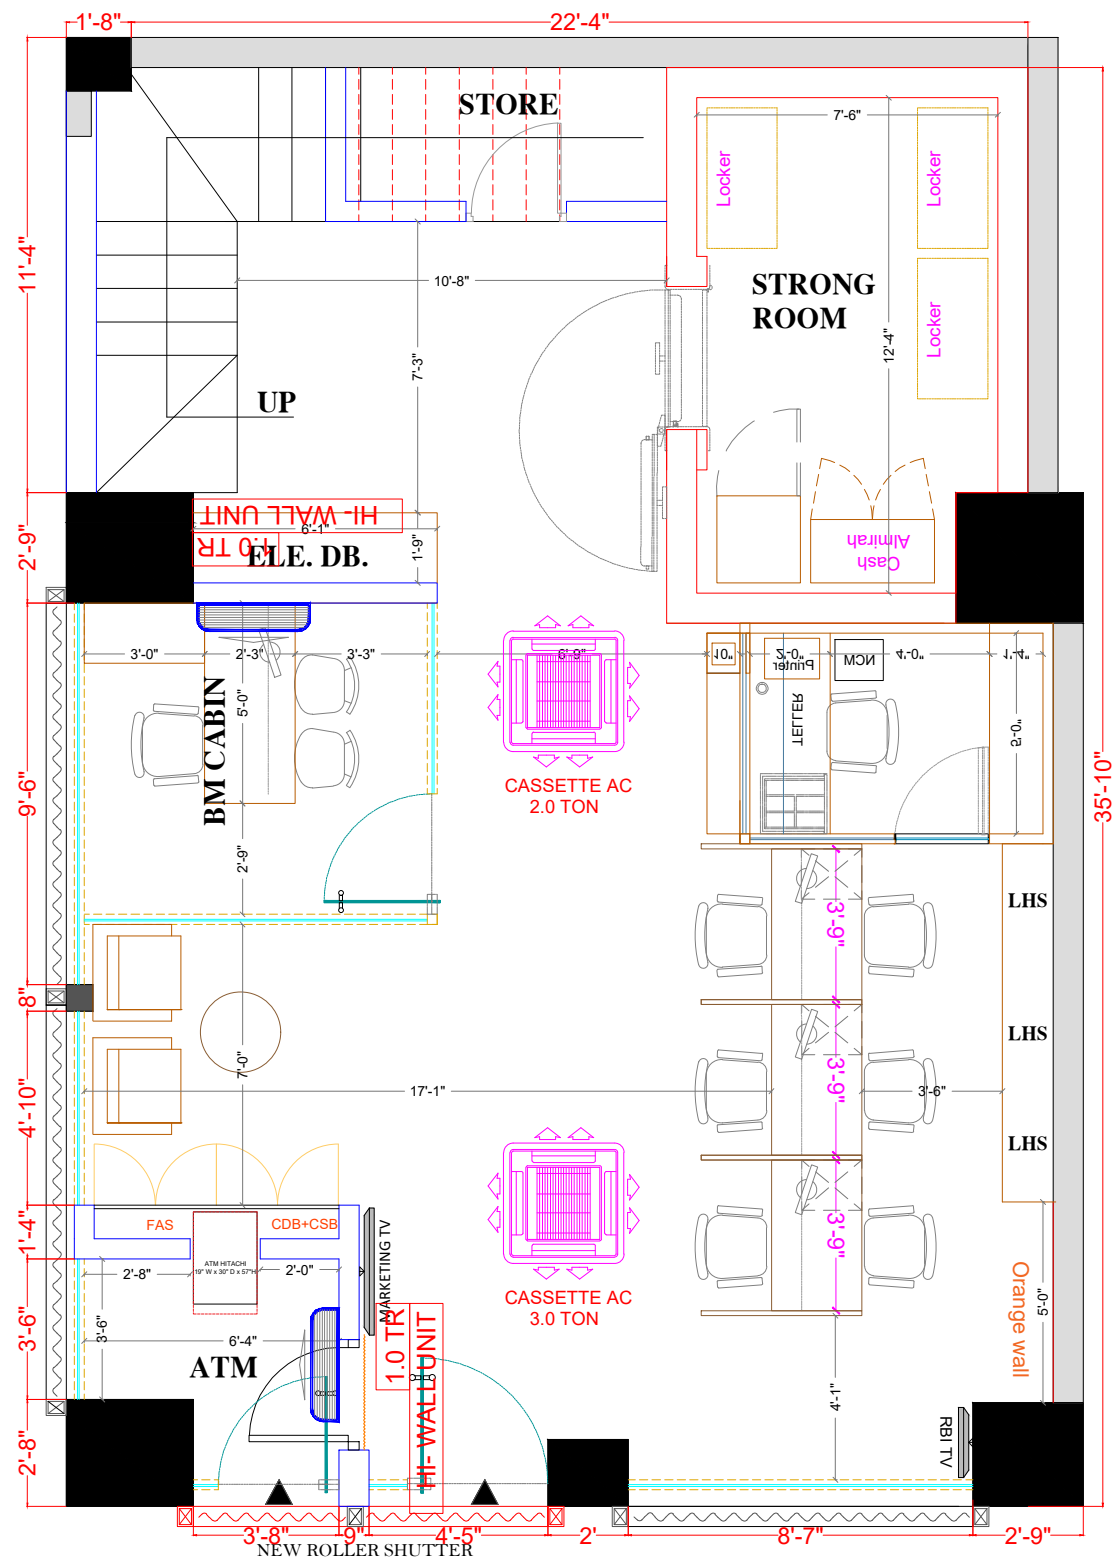

GROUND FLOOR
823.26 SQFT

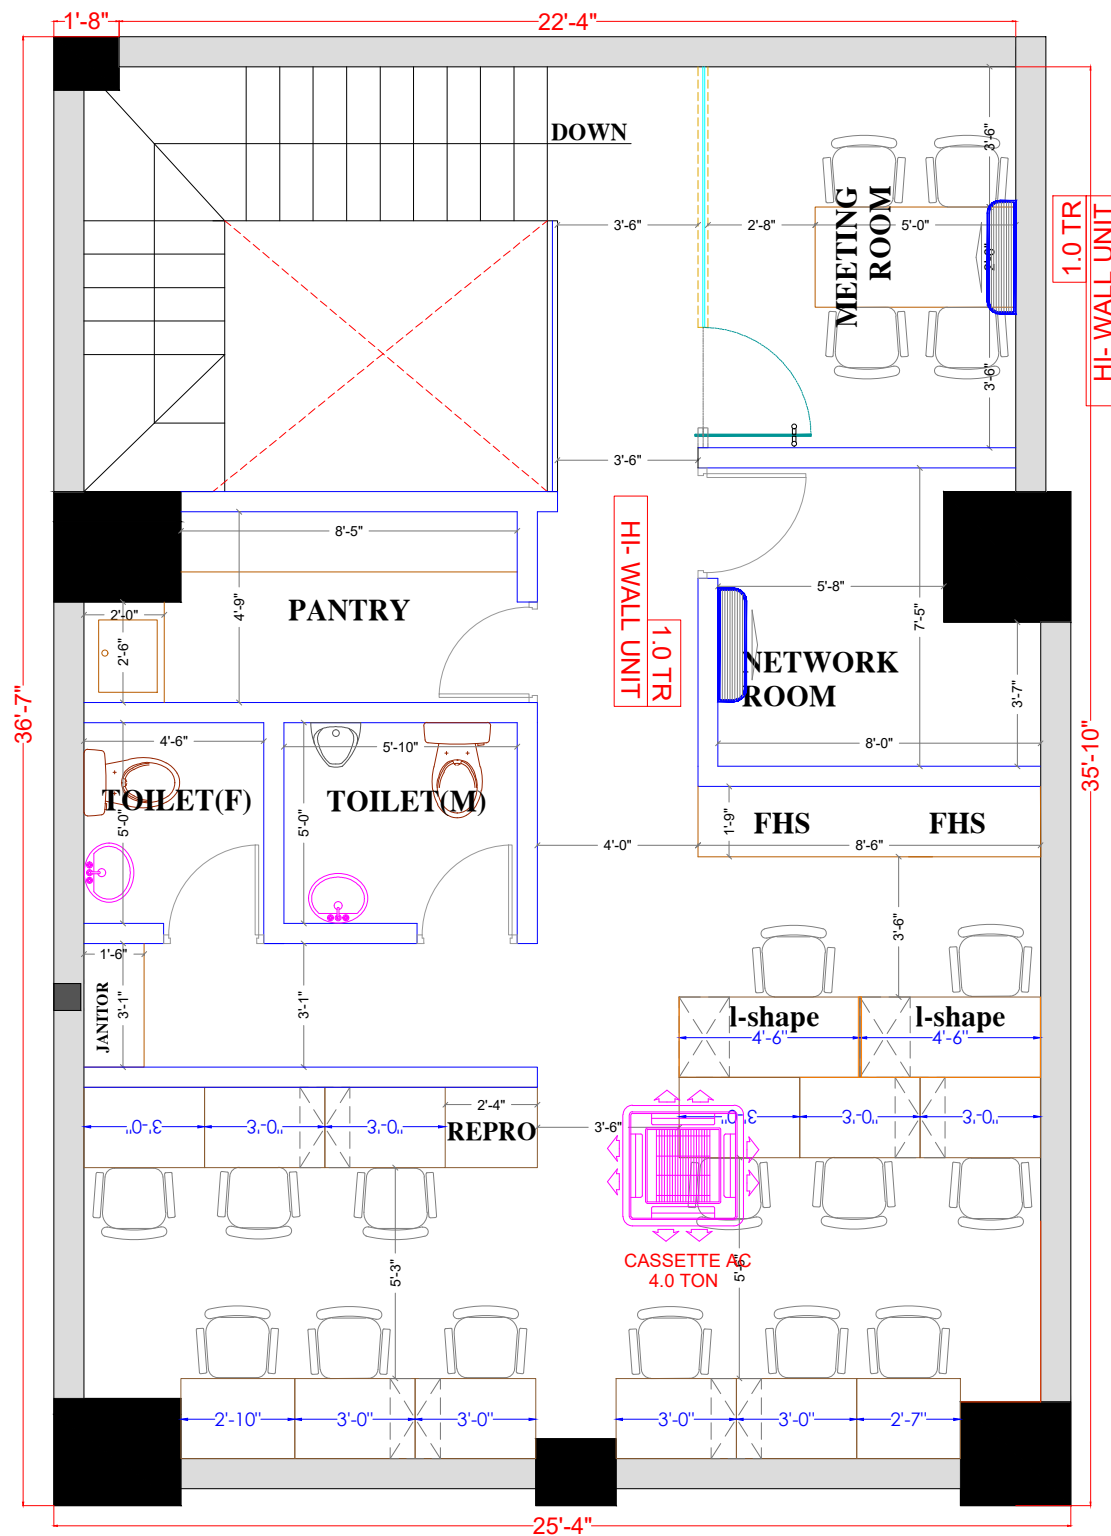

MEZZANINE FLOOR
671.46 SQFT

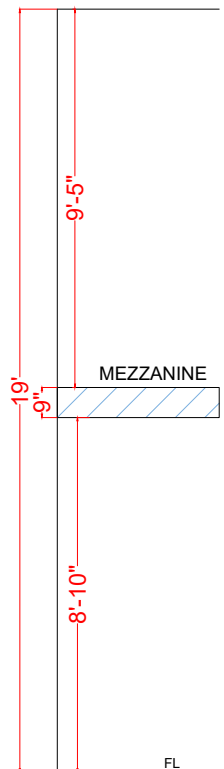

AC LEGEND			
	1.0 TR	4 NOS	
	1.5 TR	-	
	2.0 TR	-	
	3.0 TR	1 NOS	
	4.0 TR	1 NOS	

PROJECT:

BHOSARI, PUNE

DRAWING TITLE :	CHECK BY :	DRAWN BY :	STATUS :
GROUND/MEZZANINE FLOOR LAYOUT	GOPAL SINGH	AR. JITENDRA KUMAWAT	PROPOSAL
NOTE :	DEALT BY :	SCALE :	
CARPET AREA :		NTS	
GROUND FLOOR- 823.26 SQFT		DATE :	DRAWING NO :
MEZZANINE FLOOR- 671.46 SQFT		11JUNE-2025	
TOTAL AREA- 1494.72 SQFT			

