


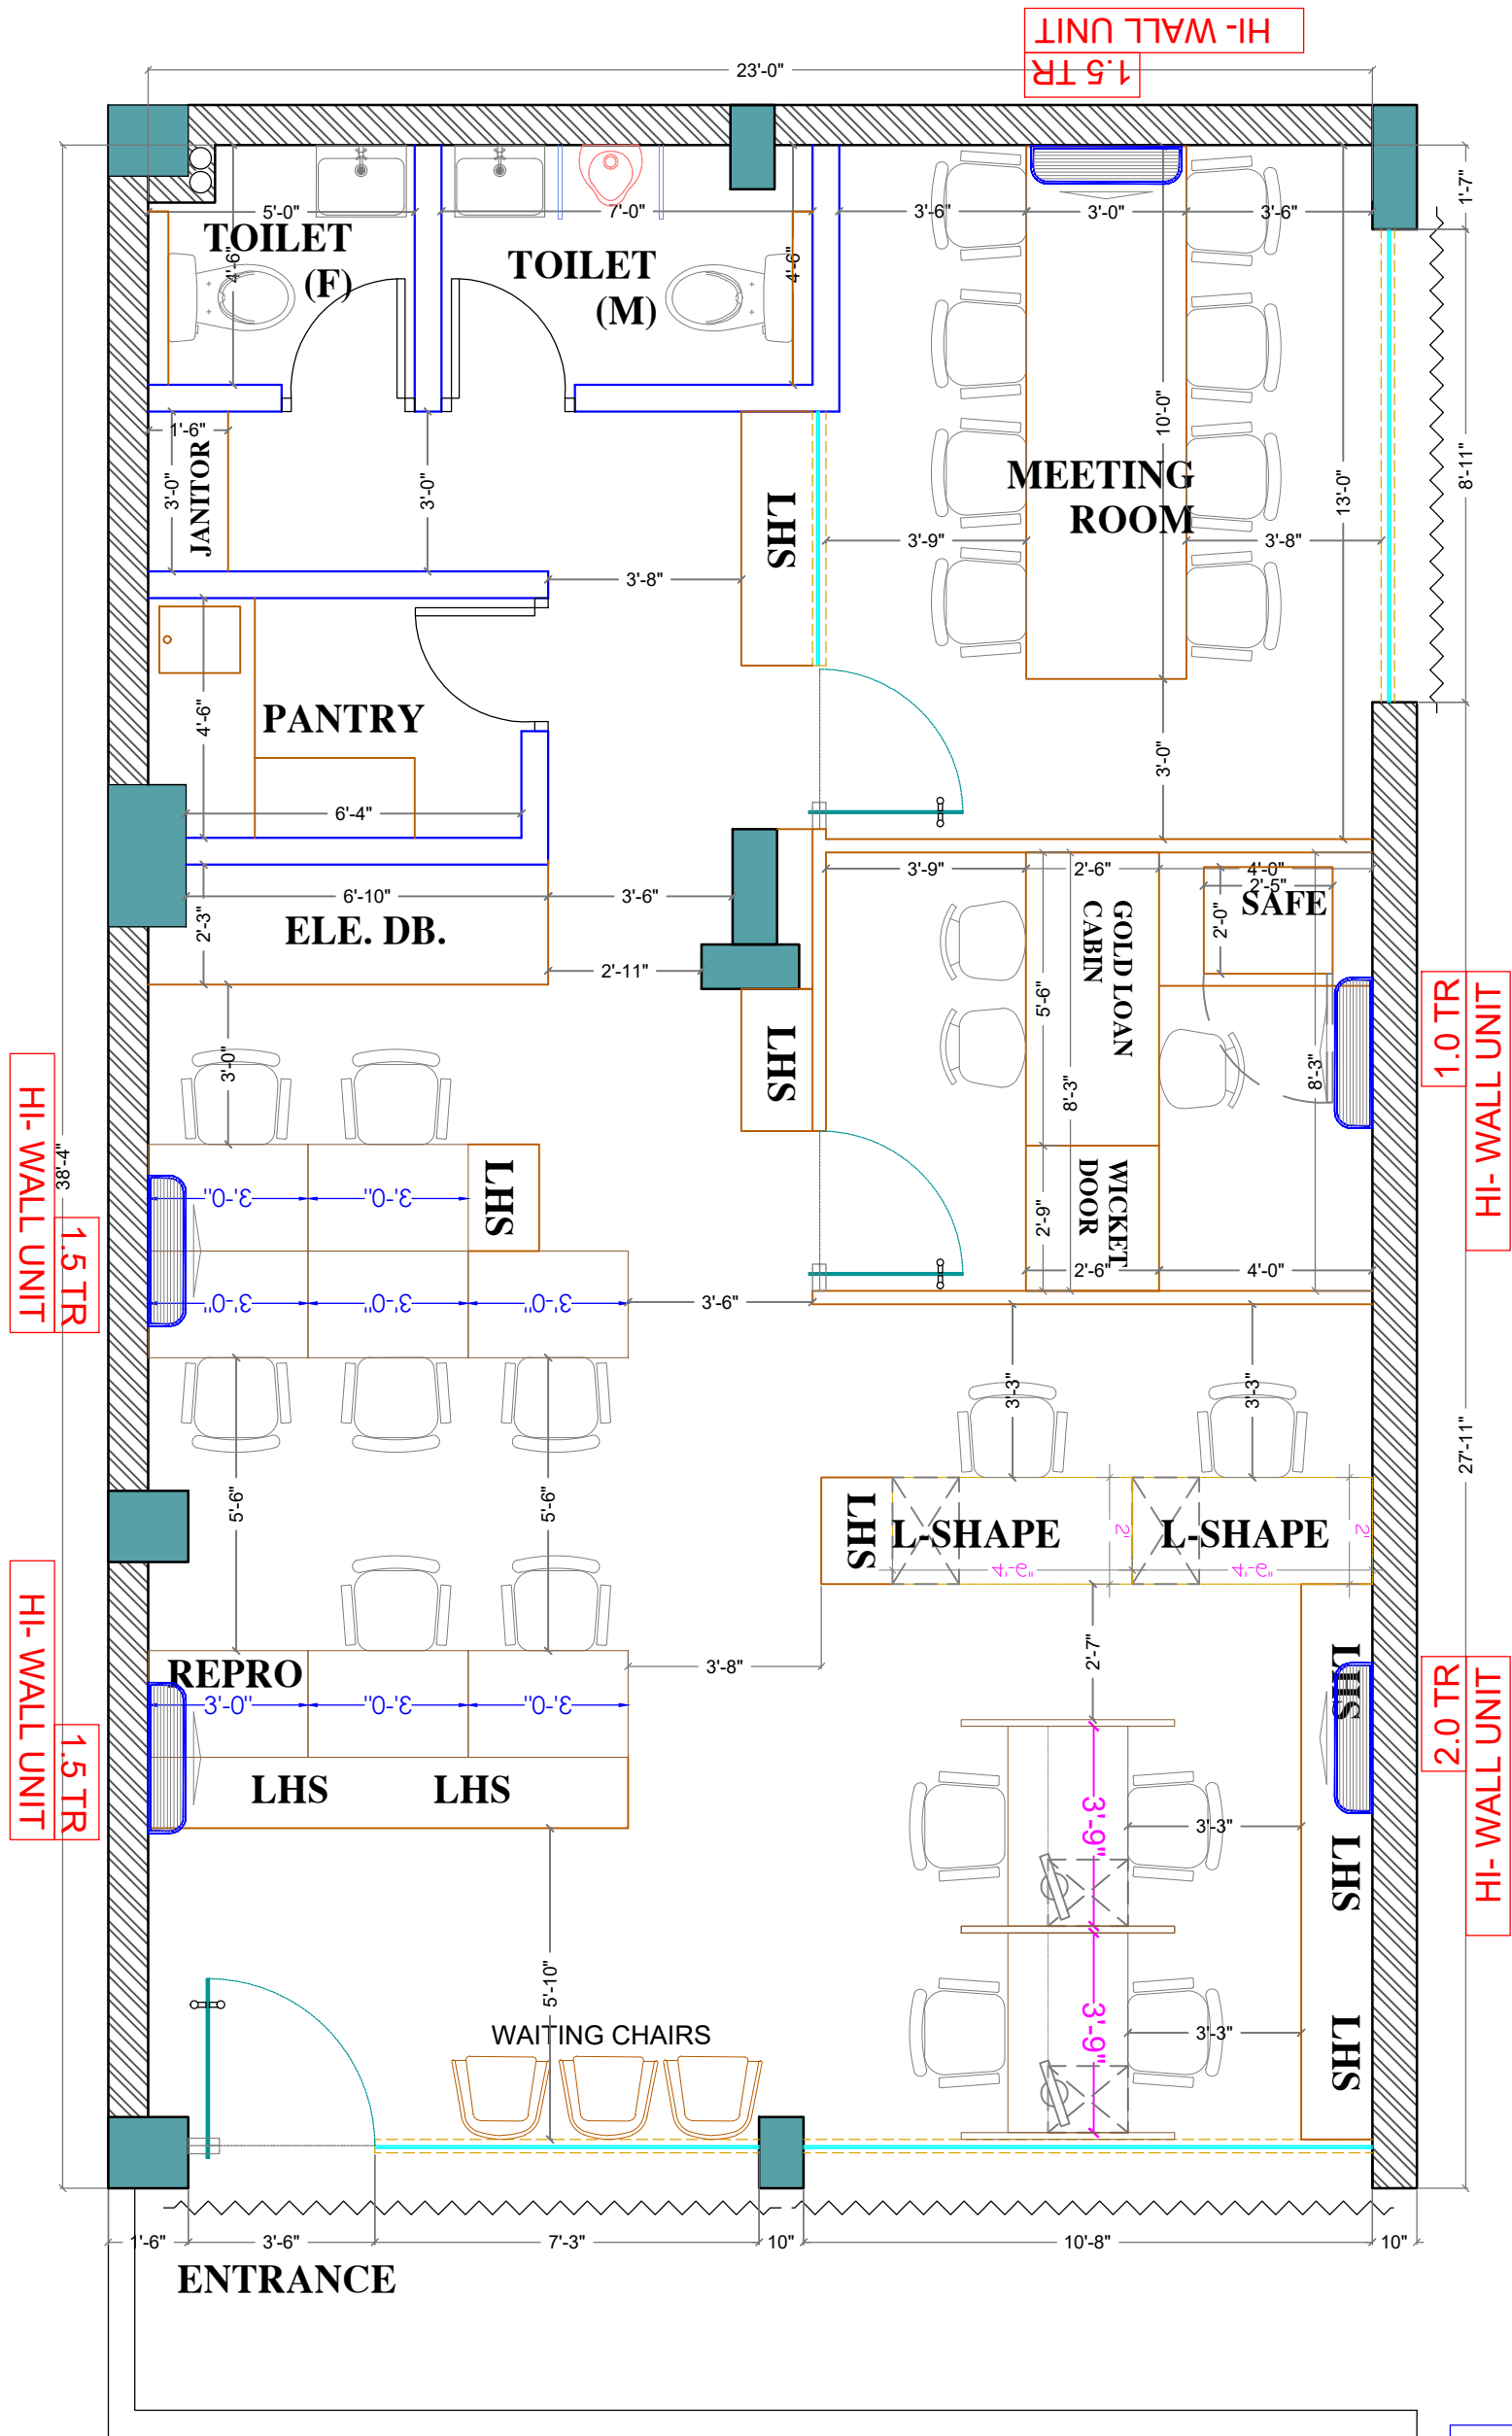

FLOOR TO BEAM - 8'-4"
FLOOR TO SLAB - 9'-6"

PROJECT: **MIRAJGAON ASSET**

DRAWING TITLE :	CHECK BY :	DRAWN BY :	STATUS :
FIRST FLOOR LAYOUT	GOPAL SINGH	AR. JITENDRA KUMAWAT	PROPOSAL
NOTE :	DEALT BY :	SCALE:	
CARPET AREA :		NTS	
877 SQFT		DATE:	DRAWING NO :
		06JUL-2026	



AC LEGEND		
	1.0 TON	1 NOS
	1.5 TON	3 NOS
	2.0 TON	1 NOS
	2.0 TON	-
	3.0 TON	-