


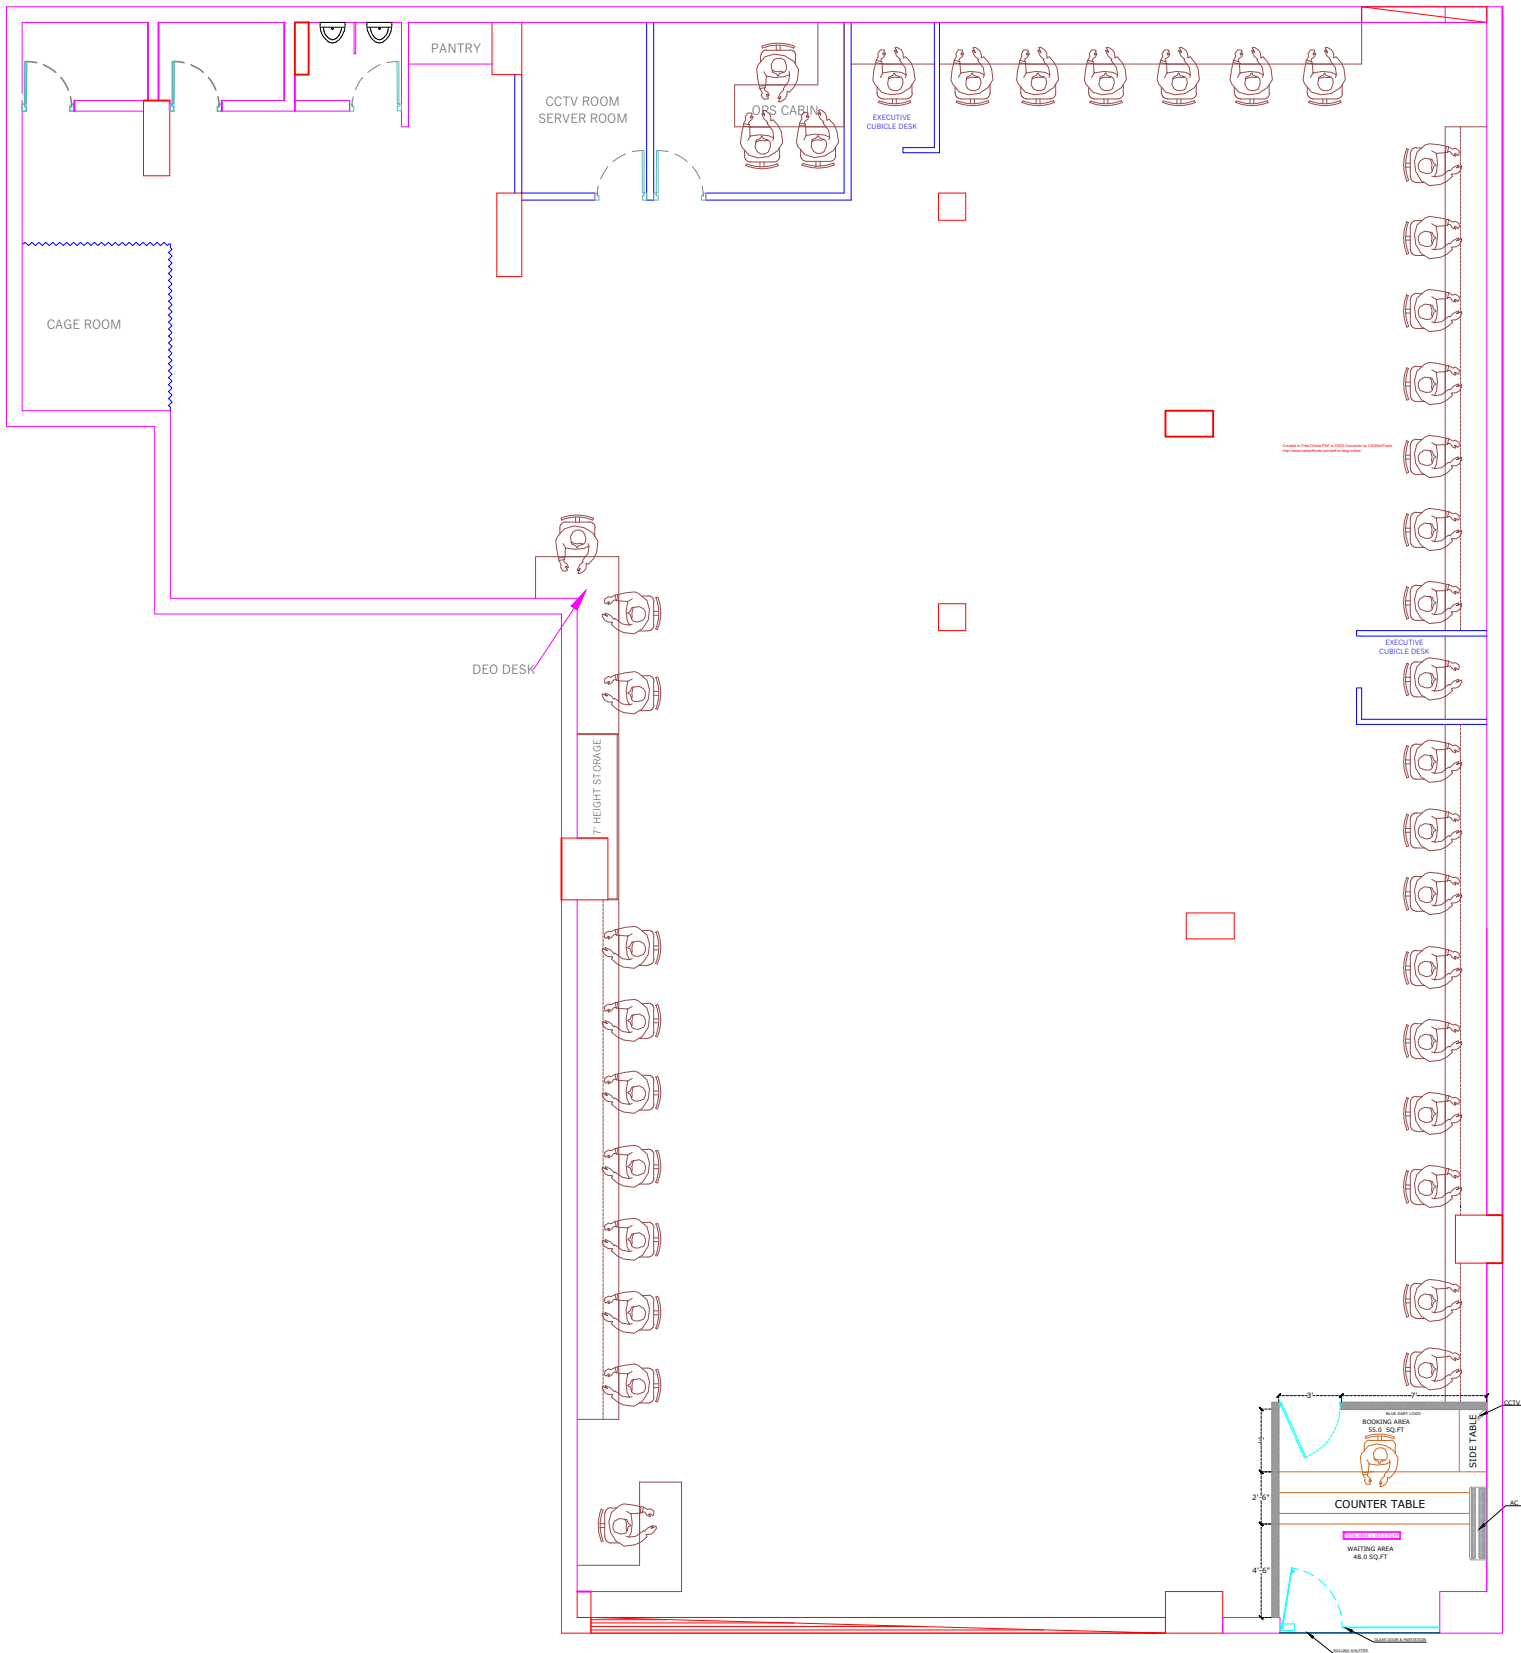

SHIVAM INTERIOR	
THANE - 400606	
PROJECT	BLUE DART
LOCATION	CHEMBUR CHB
DRG. TITLE	PROPOSED LAYOUT FOR BLUE DART EXPRESS LTD. CHEMBUR CHB, MUMBAI.
DATE	04-12-2024
REVISION	R-2