


LEGEND	
	EXISTING WALL
	EXISTING R.C.C.
	EXISTING WINDOW
	ROLLING SHUTTER
	EXISTING GLAZING
	LEDGE WALL
	WINDOW PACKED
	150MM THK. SIPOREX BLOCK WALL
	75MM THK. FULL HT. SOLID PARTITION IN LAMINATE FINISH.
	75MM THK. LOW HT. PARTITION IN LAMINATE FINISH.
	75MM THK. SEMI GLAZED PARTITION IN LAMINATE FINISH.
	TOUGHENED GLAZING
	PROPOSED R.C.C.
	3'6" X 7'0" - GLASS DOOR (D1)
	3'0" X 7'0" - GLASS DOOR (D2)
	3'0" X 7'0" - WOODEN DOOR (D3)
	3'0" X 7'0" - SAFE ROOM DOOR (D4)
	2'6" X 7'0" - WOODEN DOOR (D5)
	2'6" X 7'0" - CASH COUNTER DOOR (D6)
	2'3" X 7'0" - WOODEN DOOR (D7)

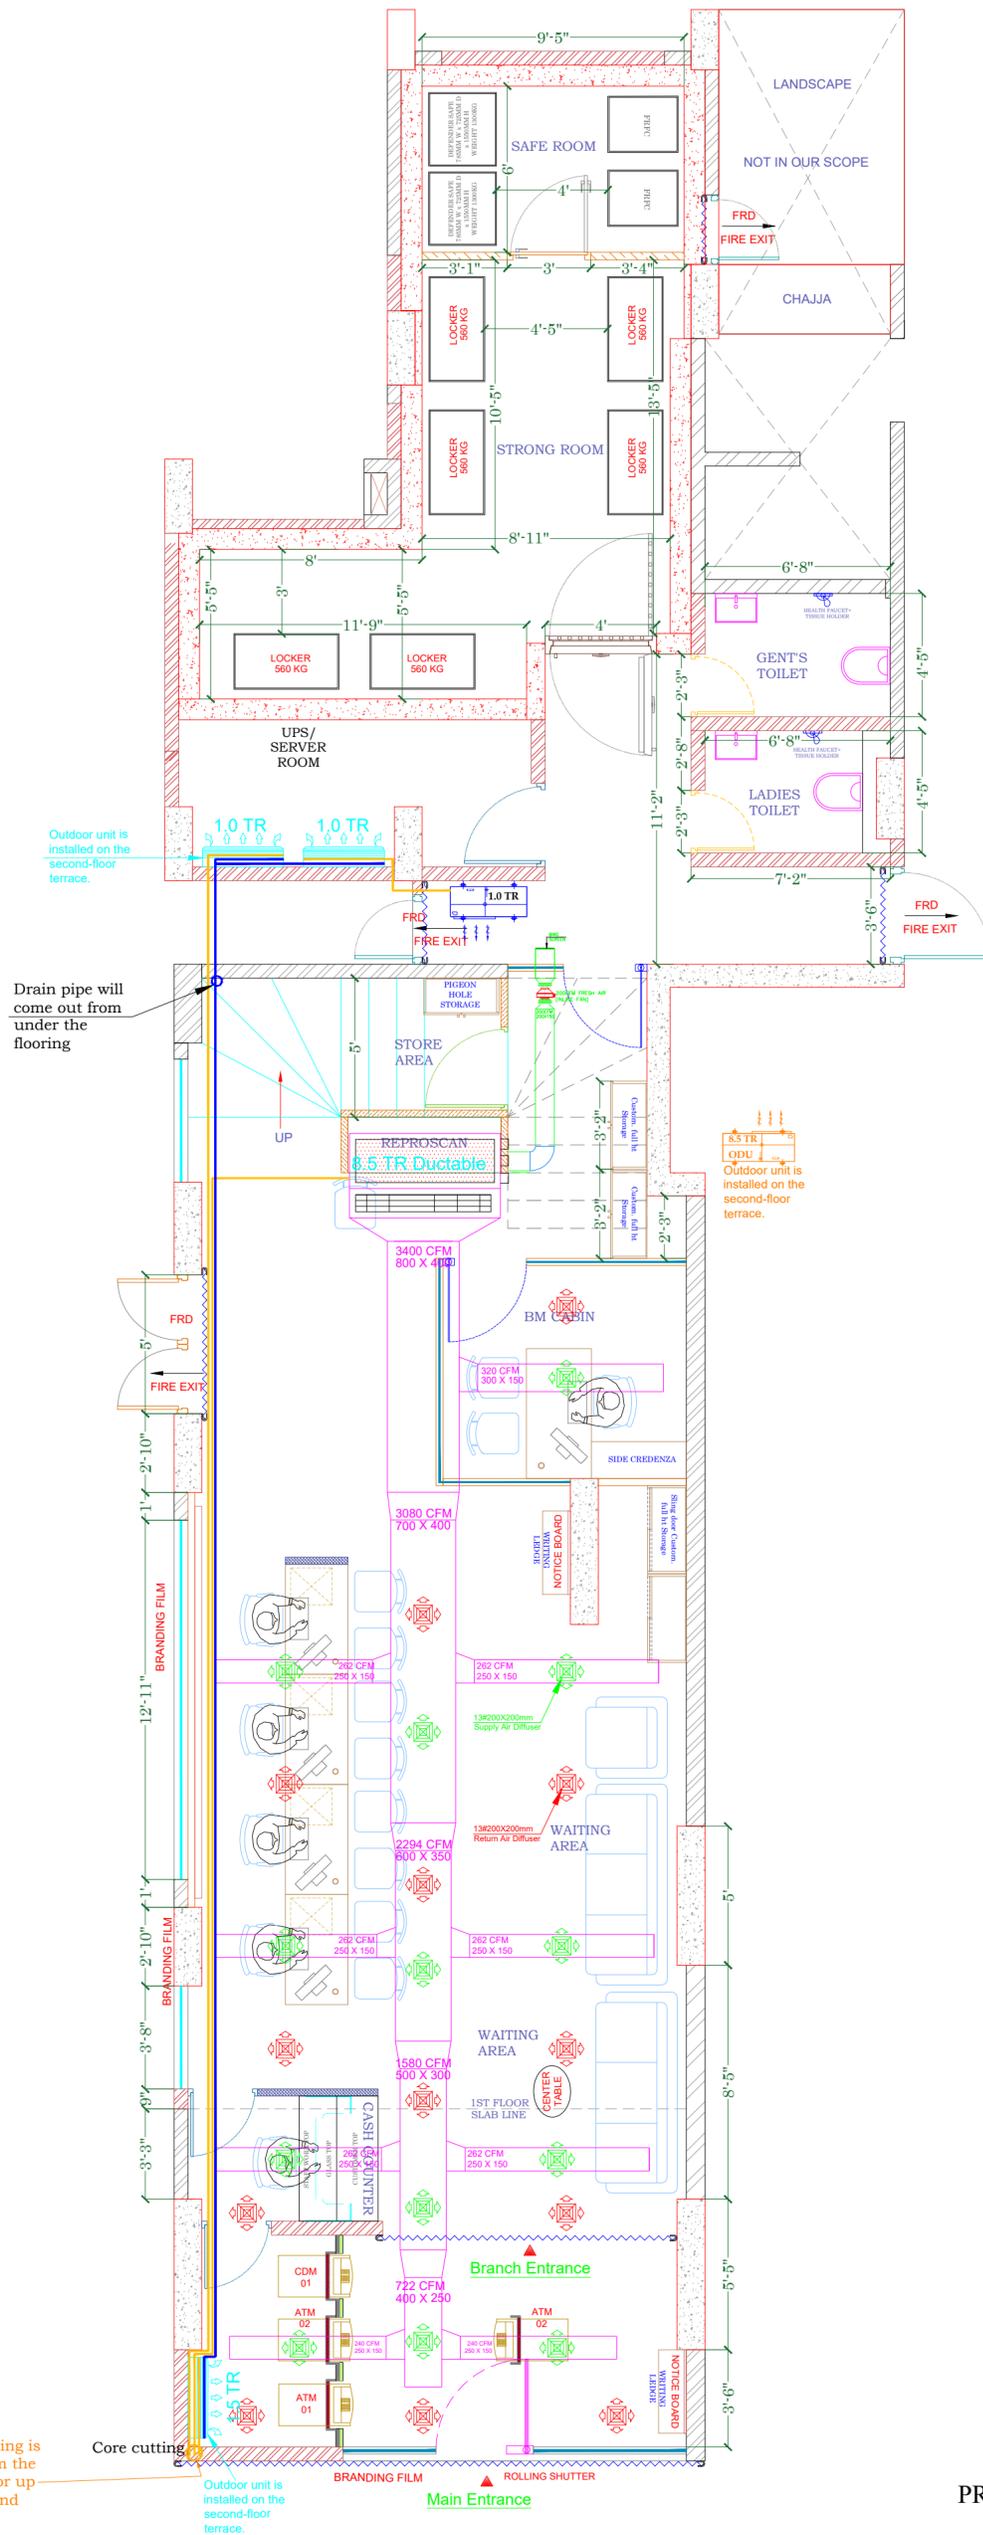

PROPOSED LAYOUT OF GROUND FLOOR

LEGEND

SR. NO.	SPECIFICATION	NO.	SR. NO.	SPECIFICATION	NO.
1	ATM	1	10	REPROSCAN	1
2	CUSTOMER DESK	4			
3	BM CABIN	1			
4	CASH COUNTER	1			
5	STRONG ROOM	1			
6	WAITING AREA	1			
7	GENT'S TOILET	1			
8	LADIES TOILET	1			
9	SERVER ROOM	1			

REVISION

R1
R2
R3
R4
R5
R6
R7
R8
R9

CLIENT

..\\download (1).jpg

PROJECT

ICICI - CHANDIVALI NAHAR AMARYLLIS, ANDHERI EAST

FLOOR AREA :

TOTAL CARPET AREA- 2102 SQFT
GROUND FLOOR- 1417 SQFT
1ST FLOOR- 685 SQFT

NOTES:
* ALL DRAWING IS IN INCHES
* THIS DRAWING IS A RIGHT & PROPERTY OF ARCHITECT NOT TO BE PRODUCED, COPIED, HANDED OVER TO THIRD PARTY OR USED FOR ANY OTHER PURPOSE OTHER THAN FOR WHICH IT IS INTENDED. AND REMAIN OUR SOLE PROPERTY.
* ONLY WRITTEN DIMENSIONS TO BE FOLLOWED.
* THE CONTRACTOR MUST CHECK ALL DIMENSIONS & DETAILS & BE RESPONSIBLE FOR THE SAME. ANY DISCREPANCY SHALL BE BROUGHT TO THE NOTICE OF THE ARCHITECT
* THIS DRAWING SHOULD BE READ IN CONJUNCTION WITH RELEVANT WORKING & DETAILED DRAWINGS.
* ALL DIMENSIONS SHALL BE VERIFIED ON SITE PRIOR TO START OF WORK

..\\wds_logovv.jpg

BUILDING NO 12, 303 SONAM MAYURESH OLD GOLDEN NEST MIRA-BHAYNDER EAST, MAHARASHTRA- 401107
TEL : 9702876641 / 7039800044

SCALE :	NTS
DRN. :	NEHA
DATE :	
JOB/DRG. NO	

