

**111-INTERIOR
LAYOUT OF
ICICI BANK NEW
PREMISE AT
TILAK NAGAR EAST
-MUMBAI-**

Drawing No.:

**ID-GF-FURN
-TILAK NAGAR-MUM-ICICI**

CARPET AREA .:

1039.00 SQR.FT

North
Direction:



Client:

ICICI BANK

	EXISTING WALL
	R.C.C COLUMN
	9" NEW BRICK WALL
	NEW R.C.C WALL
	6" NEW BRICK WALL
	FULL HT SOLID
	LOW HT SOLID
	FULLY GLAZED
	SEMI GLAZED
	WALL PANELING

CLEAR HT

BELO MEZZ

LVL = 1'-0"

THIS DRAWING IS THE COPYRIGHT OF CIRCUMFERENCE PROJECT INDIA LLP. ITS USE FOR ANY PURPOSE OTHER THAN STATED TO BE DONE AFTER WRITTEN APPROVAL FROM CIRCUMFERENCE PROJECT INDIA LLP.

NOTES :-
ALL DIMENSIONS ARE IN MM/ FT/ INCHES UNLESS STATED
NO DIMENSION IS TO BE SCALED OFF THE DRAWING.
THIS DRAWING TO BE READ IN CONJUNCTION WITH ALL
RELEVANT CONSULTANT SERVICES DRAWINGS & SPECS.
ANY DISCREPANCY IN DIMS. TO BE BROUGHT TO THE NOTICE
OF ARCHITECTS BEFORE COMMENCEMENT OF WORK AT SITE.
FOR ALL STAIRS, ELEVATORS, TOILETS - REF SEPARATE DETAILS.
FOR ALL SERVICES DWGS - REFER SEPARATE DETAILS.
ALL MATERIAL FINISHES ARE TO BE EXPRESSEDLY APPROVED
BY THE ARCHITECT AND THE RELEVANT CONSULTANTS.
ALL ARCHITECTURAL OR STRUCTURAL DRAWINGS TO BE
CO-ORDINATED BEFORE EXECUTION AT SITE.

111

11-7-25

00

01

000


NOT TO SCALE



CIRCUMFERENCE
PROJECTS INDIA LLP
INTERIOR DESIGN • ARCHITECTURE •
TURNKEY CONTRACTOR
402, LAKE VIEW, OPP. BANDRA LAKE, TURNER ROAD,
BANDRA (WEST), MUMBAI- 400 050.
phone: 022 - 2643 0638 telefax : 022 - 2640 3086
e-mail: mail@circumference.in

REV-03

14-07-25

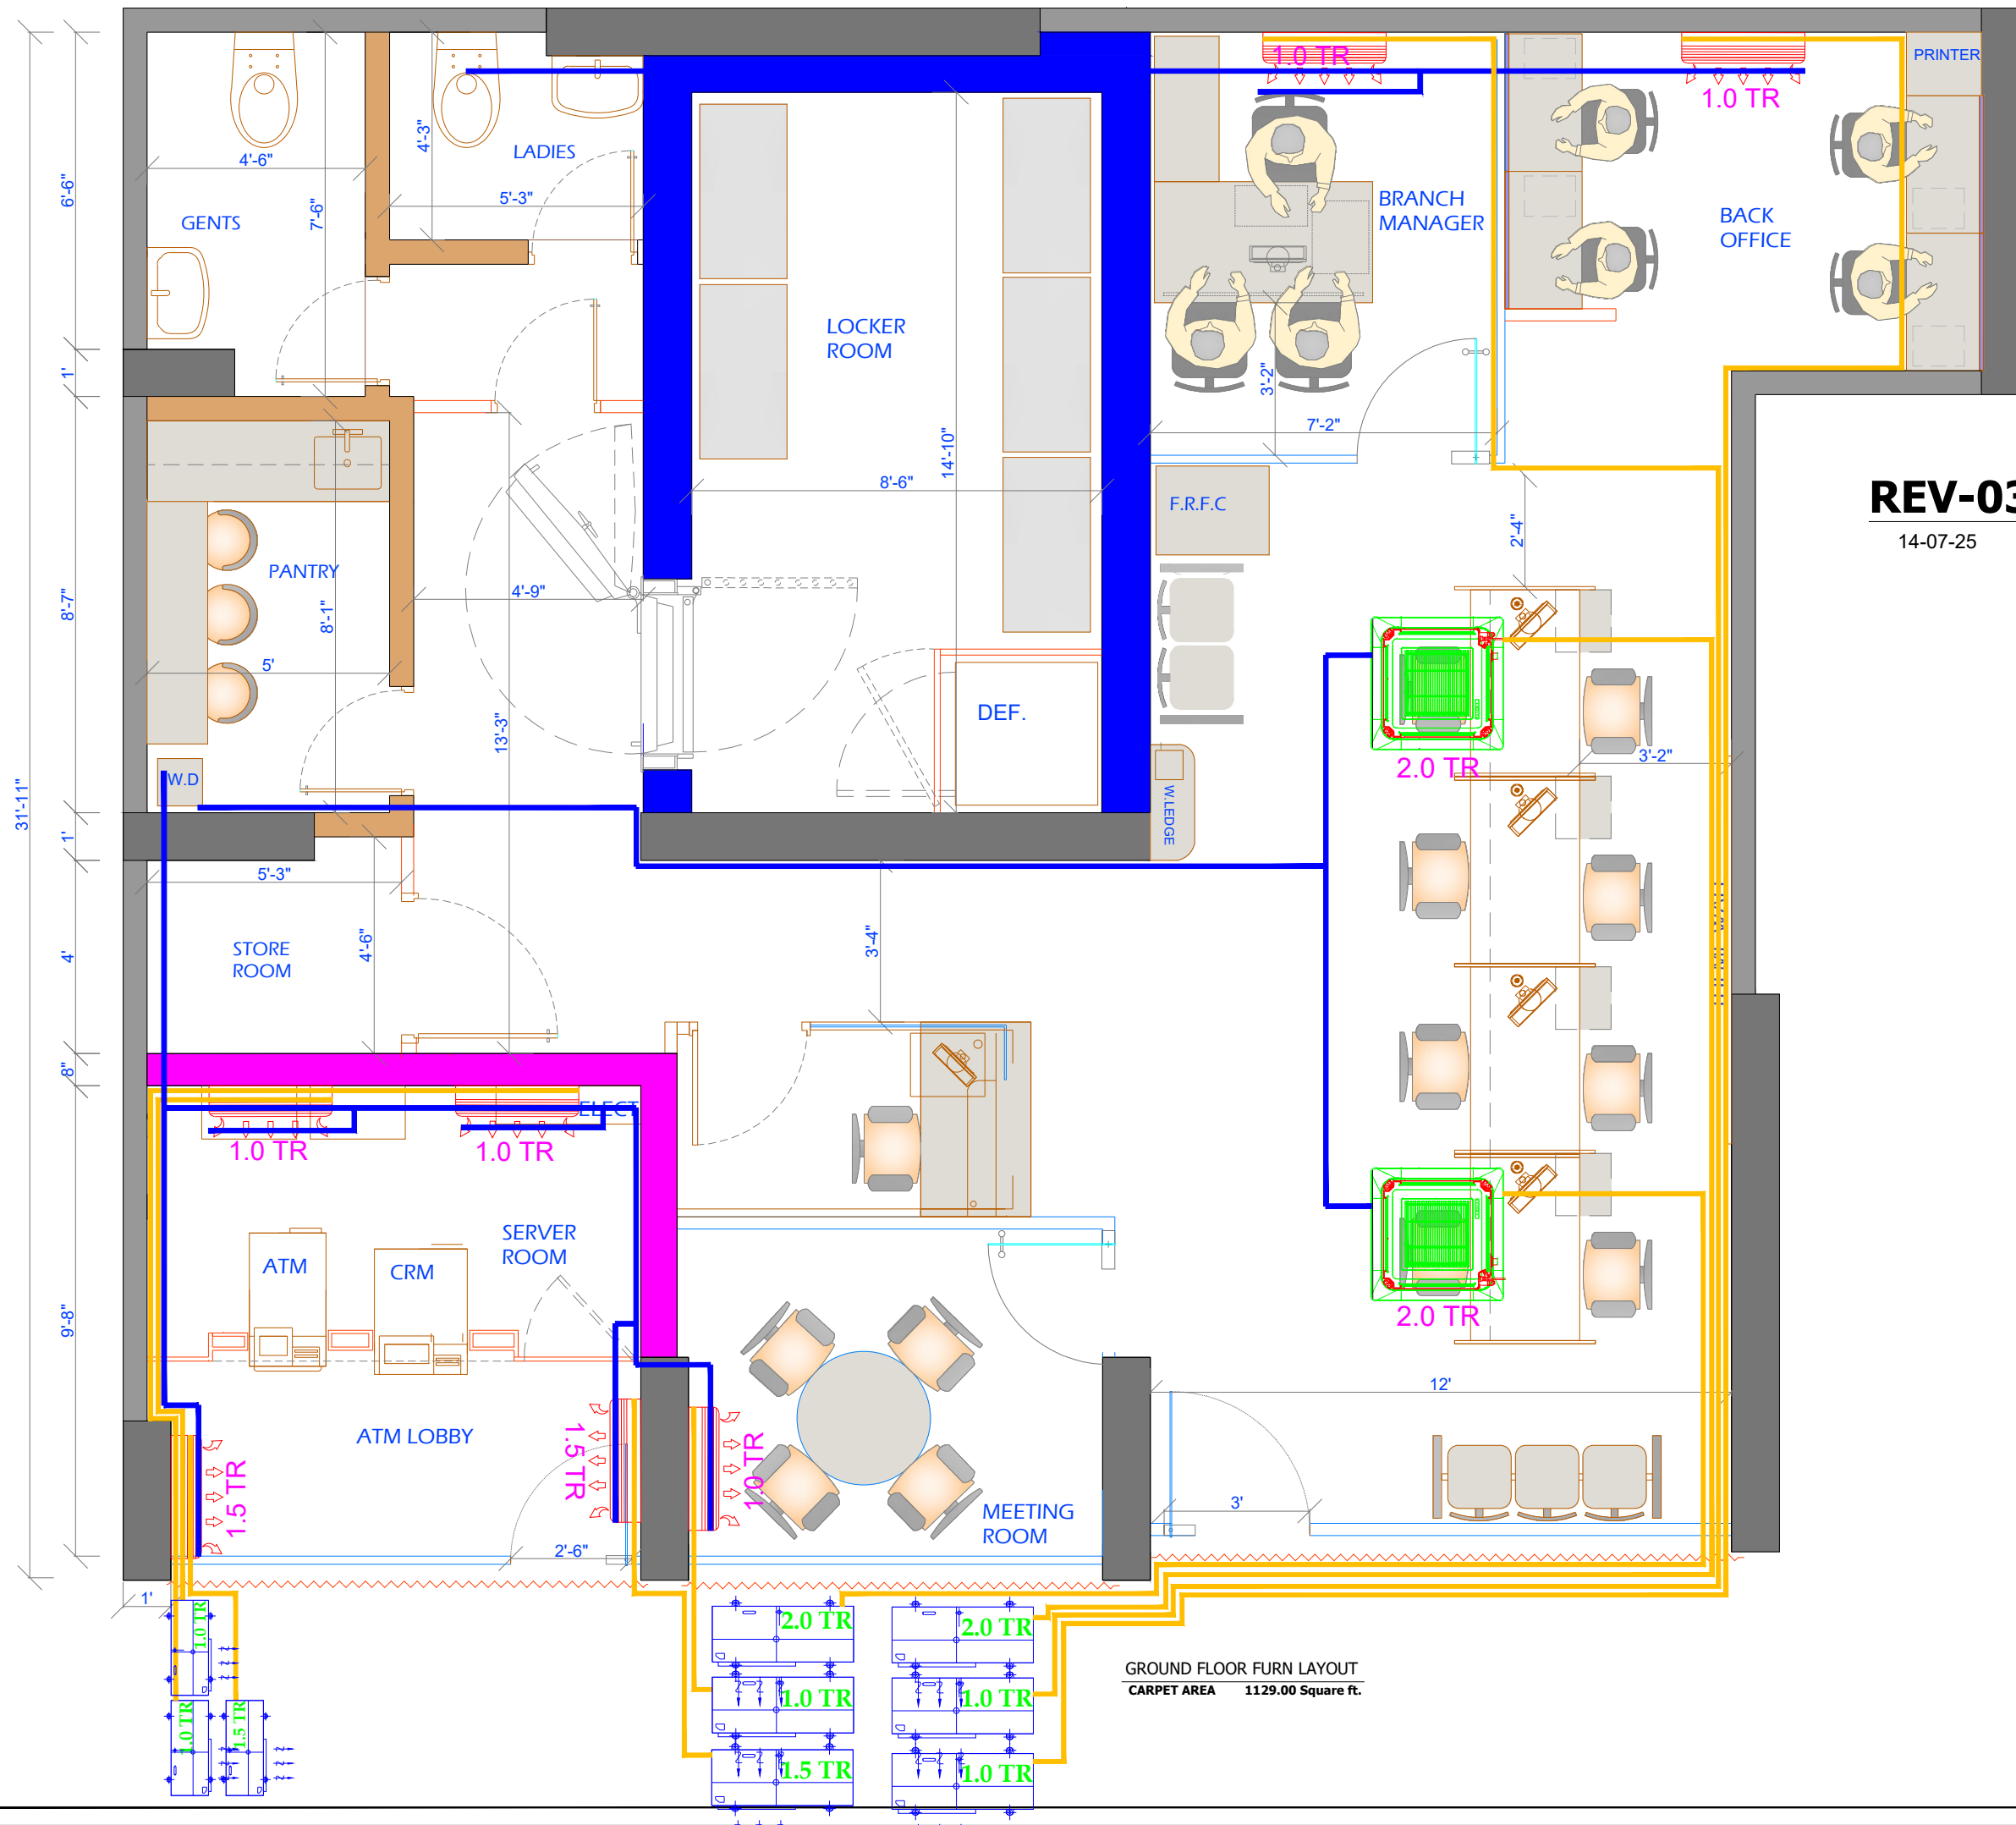

GROUND FLOOR FURN LAYOUT
CARPET AREA 1129.00 Square ft.