
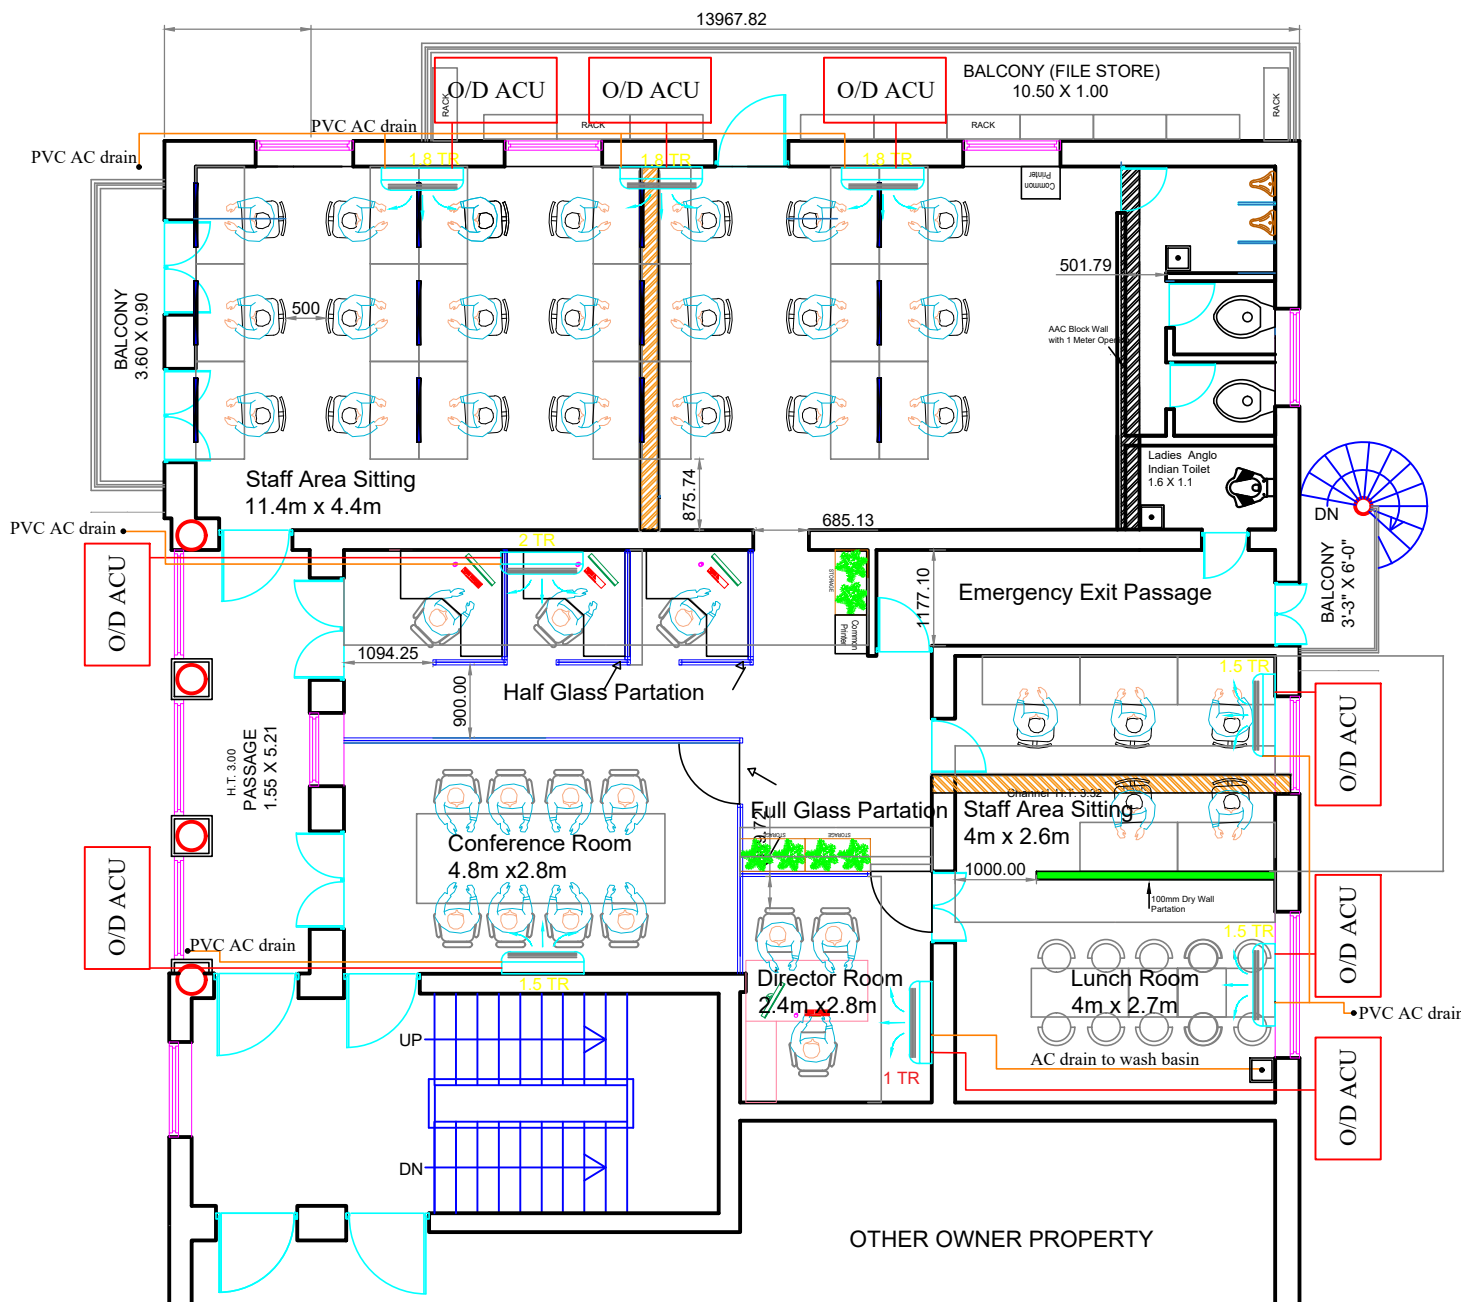



# LOCATION OF O/D ACU 16032026

## Date-06-03-2026

### PROPOSED PLAN Option 3 Selected

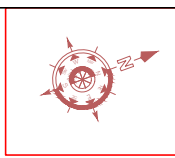

EXISTING FIRST FLOOR PLAN  
 TOTAL BUILT UP AREA - 1865.00 Sq.Ft.  
 CARPET AREA - 1450 Sq.Ft.  
**SETHNA HOUSE (ALLANA)**

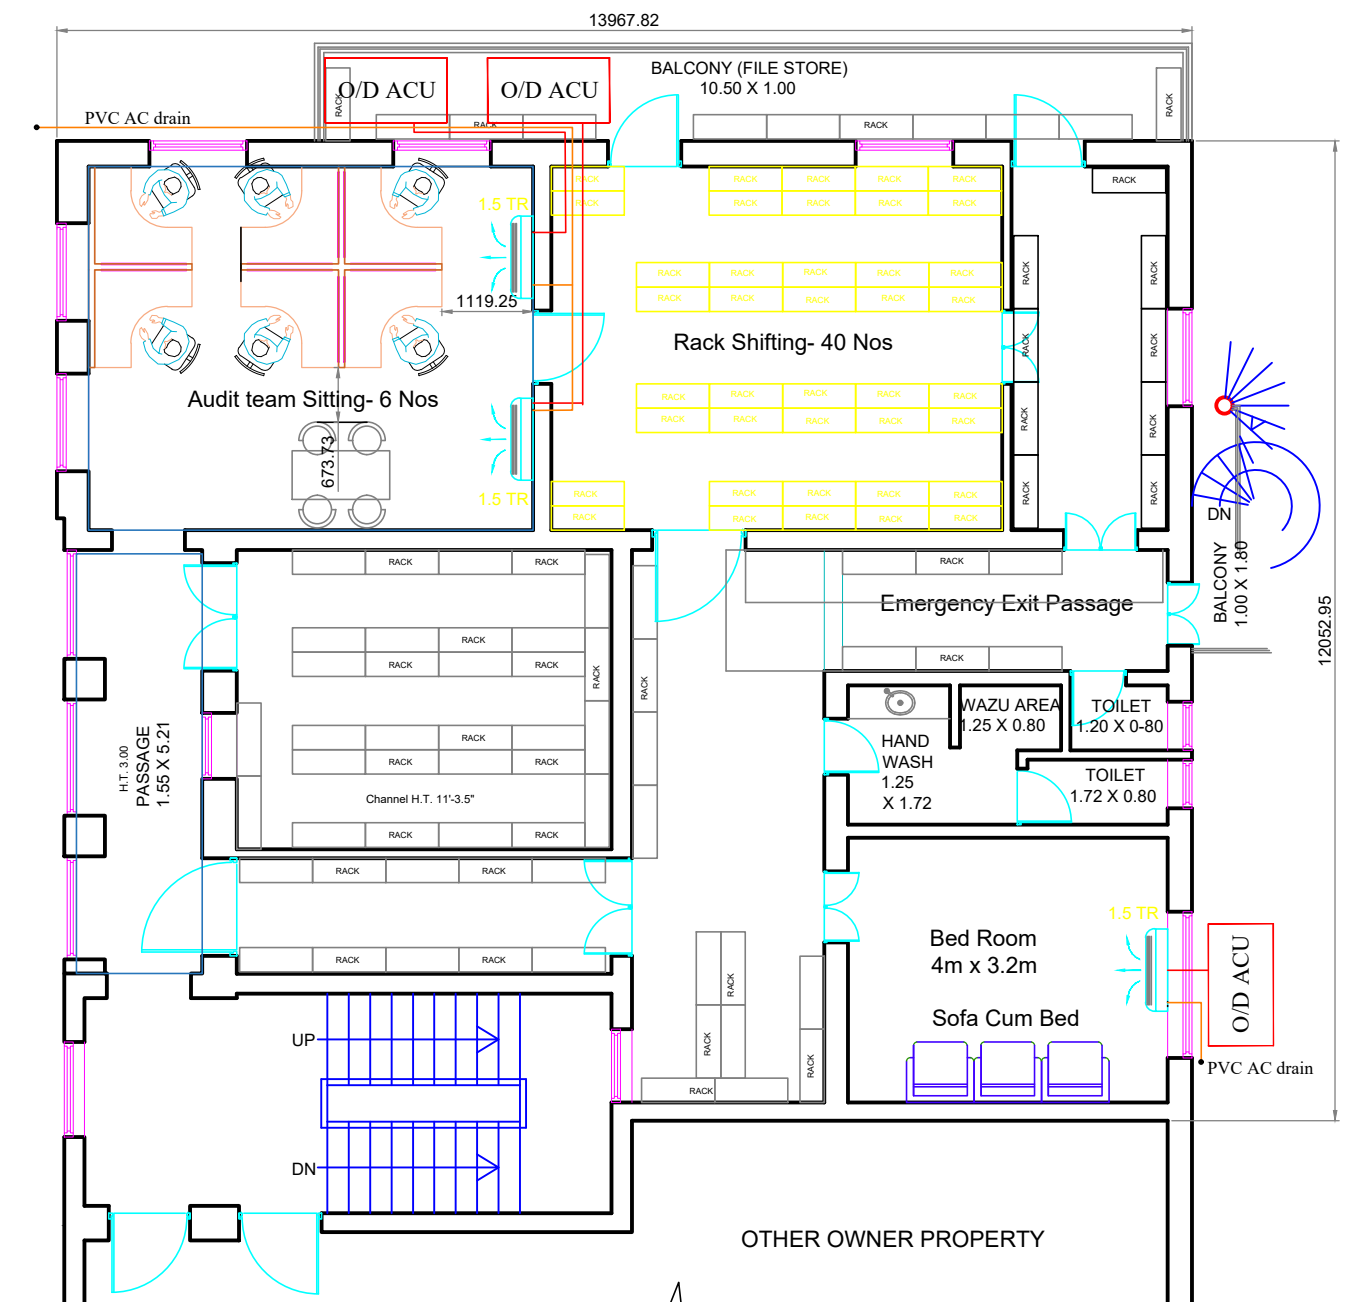

EXISTING SECOND FLOOR PLAN  
 TOTAL BUILT UP AREA - 1865.00 Sq.Ft.  
 CARPET AREA - 1450 Sq.Ft.  
**SETHNA HOUSE (ALLANA)**