


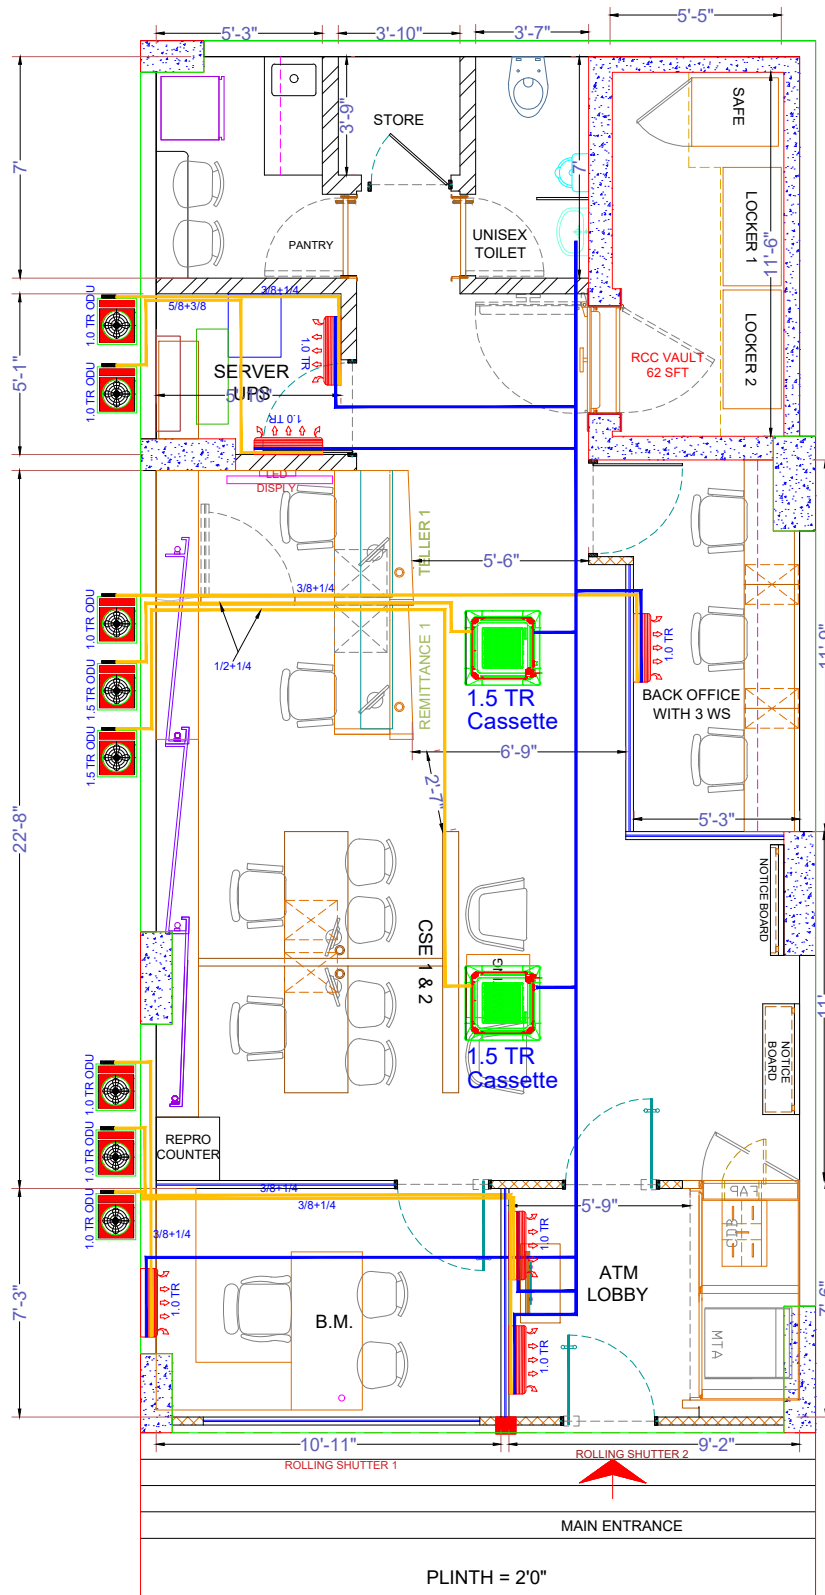

CLIENT:
M/S INDUSIND BANK LTD.

GROUND FLOOR CARPET AREA = 872 SFT
Gr. Flr HEIGHT BELOW RCC SLAB = 12'6"
HEIGHT BELOW RCC BEAM = 11'5"
PLINTH = 2'0"

DATE:-
25/08/2023

NO DEVIATION.

PROJECT TITLE:-
INTERIOR LAYOUT FOR
PROPOSED CAT B INDUSIND
BANK AT Shop No. L1, Rana
Palladium, Opp. HDFC Bank,
Kashmiri Lane, Indora Square,
Nagpur, Maharashtra 440017.

DRAWING ISSUED FOR

COMMENTS

EXECUTION

APPROVAL

RECORD



TKO:
M/S KSHITIJ INFRASTRUCTURES,
C-103, SHREE RAJLAXMI CHS, CHICKUWADI,
BORIVALI WEST, MUMBAI 400092.
Email kshitijinfrastructures@gmail.com



AEON AIRCONDITIONING SOLUTIONS

Title Block :

INDUSIND BANK LTD. (Nagpur)

PROJECT :-

CLIENT :-

DRN. BY	Rizwan
DATE	02.11.2023
CKD. BY	Mr. ADIL
APP'D. BY	Mr. ASIM
SCALE	NTS
SHT. NO.	1 OF 1