


OPT-03

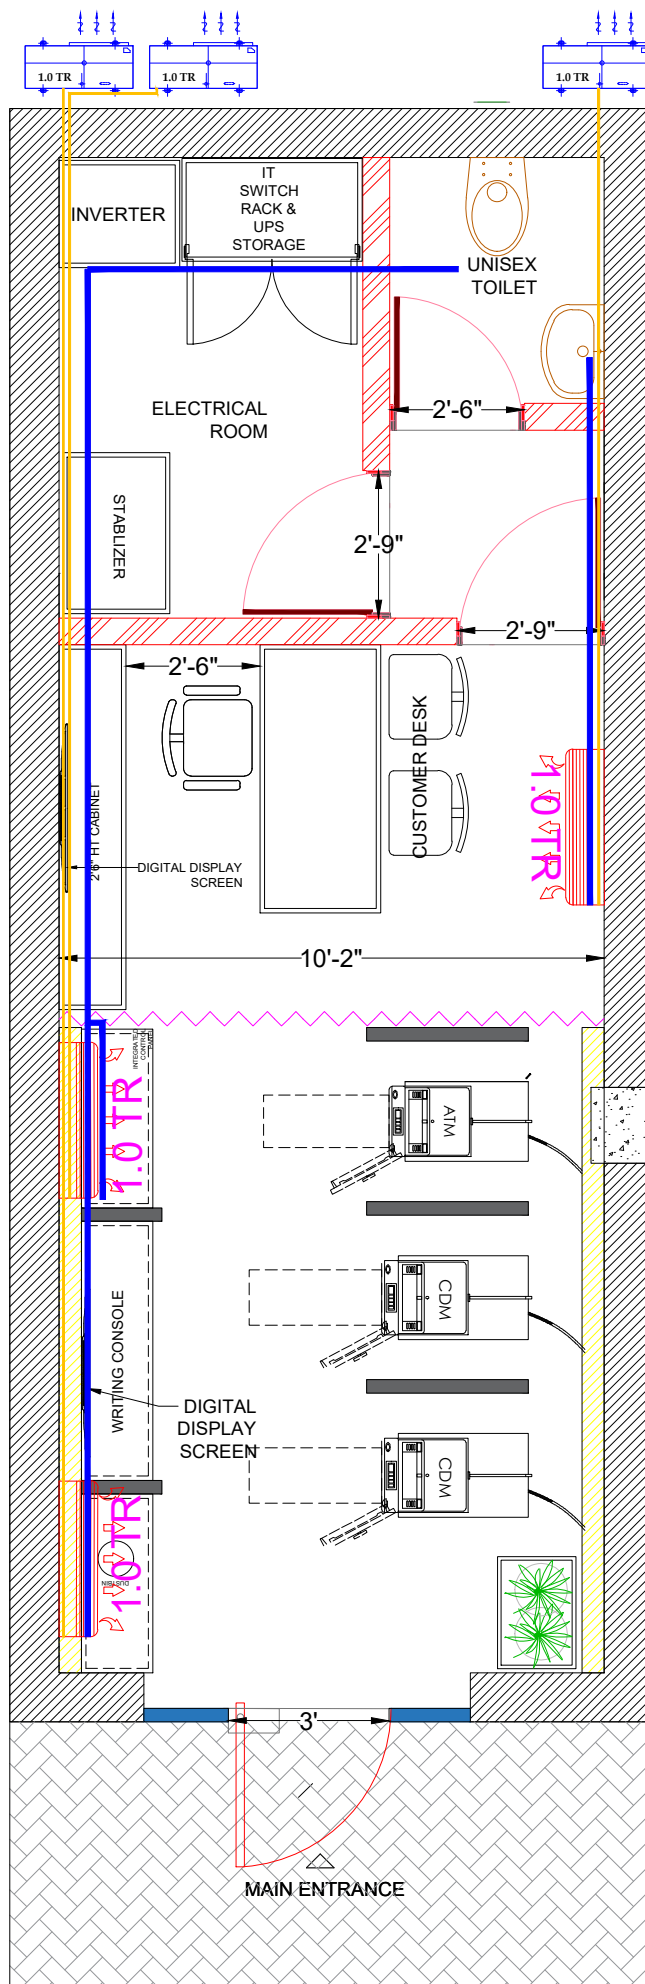

LEGEND

REVISIONS

CLIENT

..\\..\\ABEZ LOGO\\hdfc .png

PROJECT : HDFC BANK

PAWANA NAGAR,PUNE

DRAWING TITLE:

PROPOSED LAYOUT - GF

CARPET AREA-300.00 SQFT

HEIGHT: FLOOR TO SLAB HT : 09'.04"
HEIGHT: FLOOR TO BEAM HT : 0'.0"

NOTES:

- ALL DRAWING IN INCHES
- THIS DRAWING IS A RIGHT & PROPERTY OF ARCHITECT NOT TO BE PRODUCED, COPIED, HANDED OVER TO THIRD PARTY OR USED FOR ANY OTHER PURPOSE OTHER THAN FOR WHICH IT INTENDED AND REMAIN OUR SOLE PROPERTY.
- ONLY WRITTEN DIMENSIONS TO BE FOLLOWED
- THE CONTRACTOR MUST CHECK ALL THE DIMENSIONS AND DETAILS & BE RESPONSIBLE FOR THE SAME ANY DISCREPANCY SHALL BE BROUGHT TO THE NOTICE OF THE ARCHITECT
- THIS DRAWING SHOULD BE READ IN CONJUNCTION WITH RELEVANT WORKING & DETAILED DRAWINGS.
- ALL DIMENSIONS SHALL BE VERIFIED ON SITE PRIOR TO START OF WORK

..\\..\\ABEZ LOGO\\WhatsApp Image 2024-01-20 at 1.11.47 PM.jpeg

SCALE :

NTS

DRN:

AKBAR.Q

DATE:

23.12.2024

JOB/DRG. NO

OPT-03



PROPOSED LAYOUT HDFC BANK ATM -PAWANA NAGAR PUNE SBL OPTION LAYOUT