
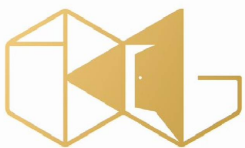


LOCATION

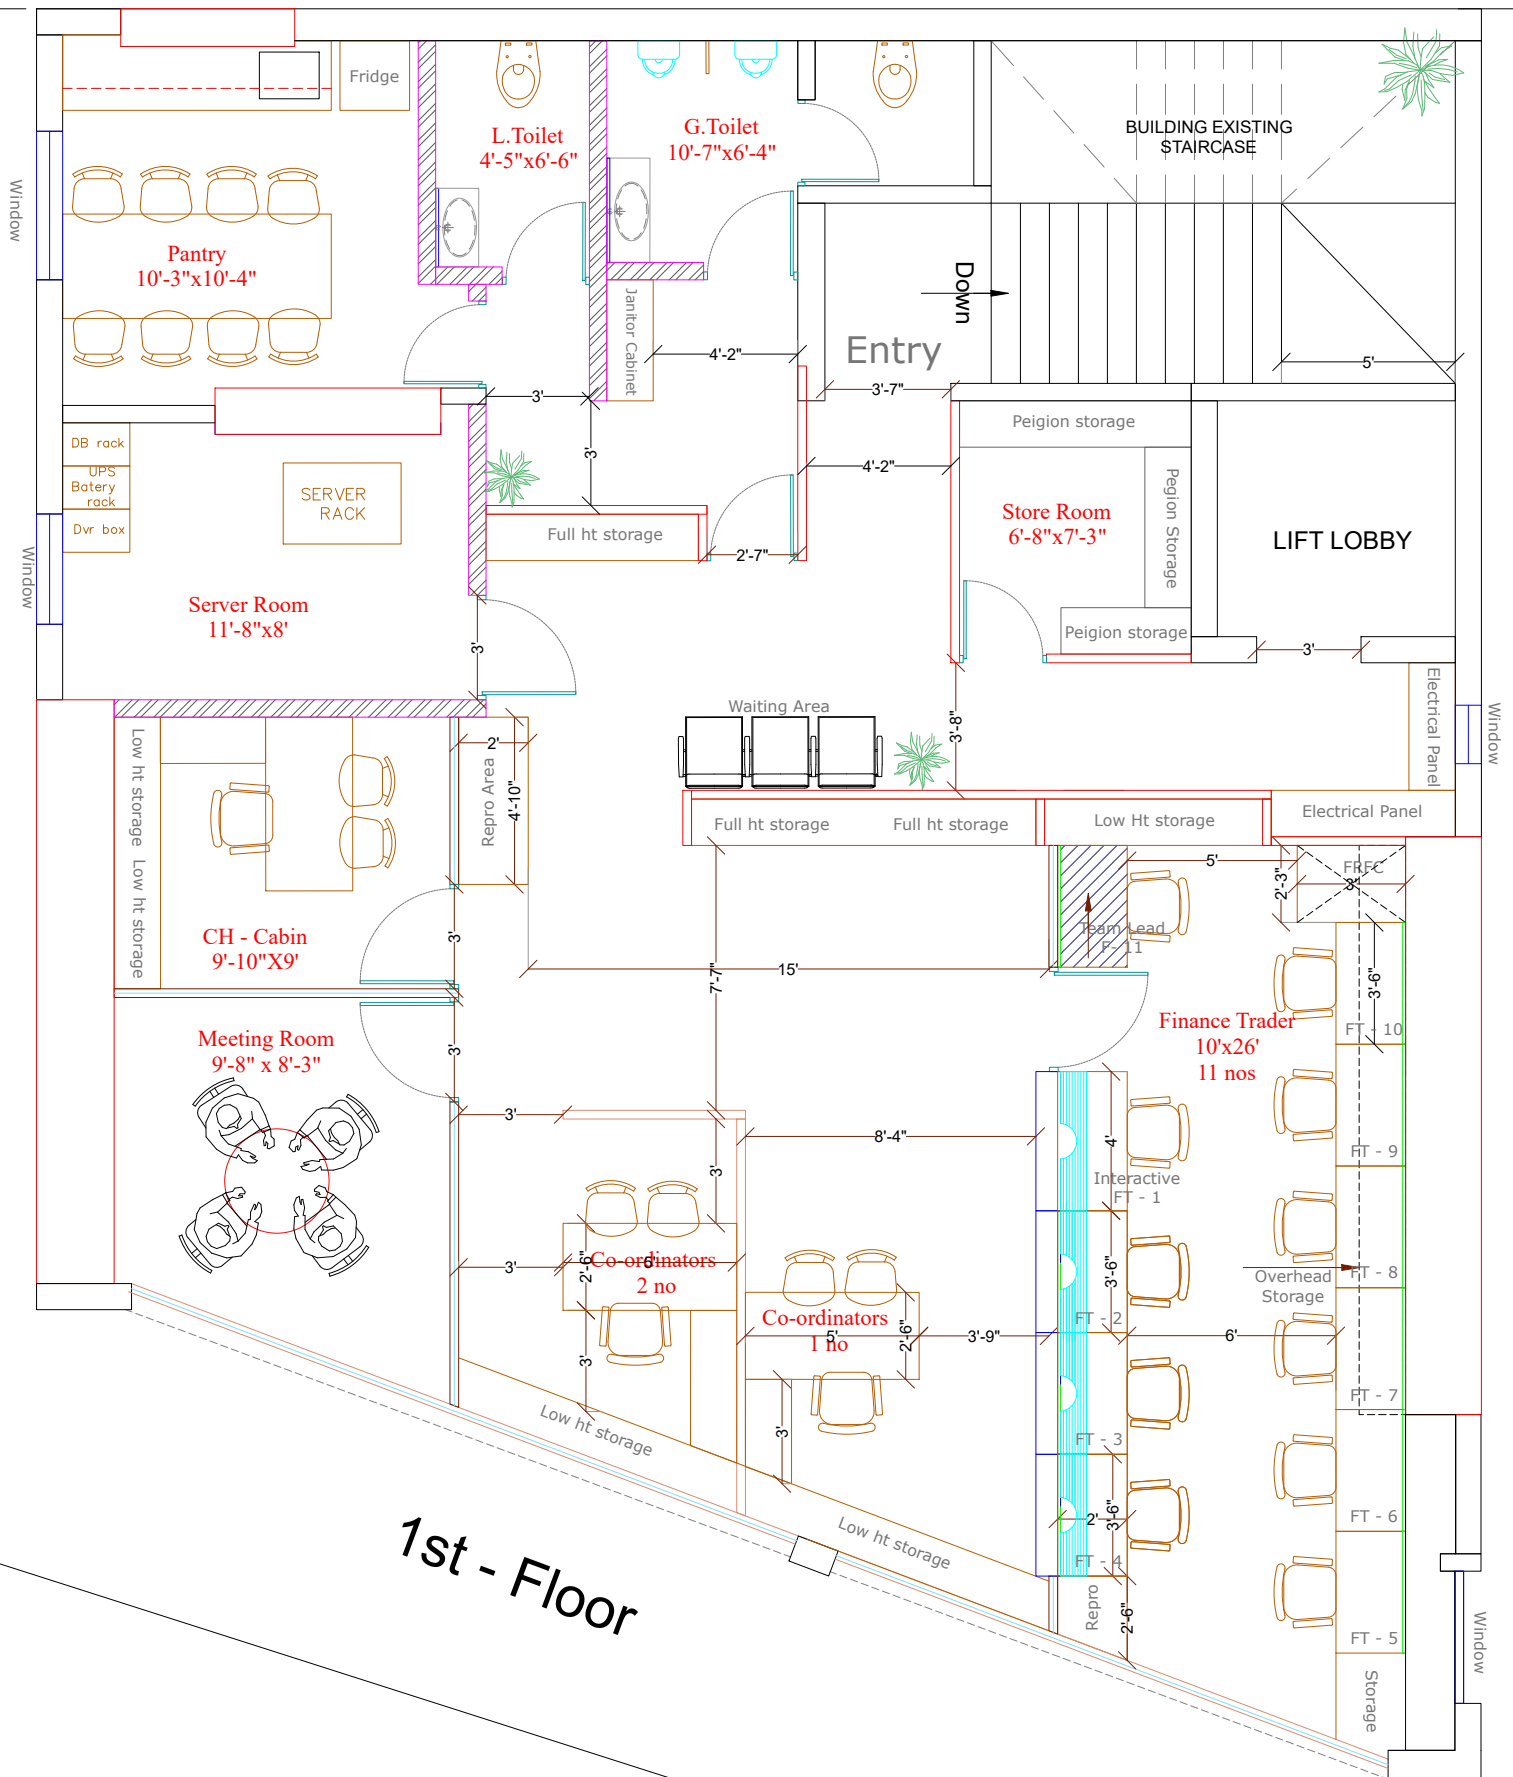

AK INTERIORS GROUP
CREATING CONCIUSNESS

HDFC - BANK

Site Name - Borivali - Mumbai
Cat - Metro Branch

Furniture -Layout

R10		
R9		
R8		
R7		
R6		
R5		
R4		
R3		
R2		
R1		
Date.	SITE SURVEY	

Description

Details

Carpet Area in Sq. Ft.	1521 sqft
Floor to Slab Height in Fts.	13'-5"
Floor to Beam Height in Fts.	10'-6"
Facade Width in Fts.	
Facade Length in Fts.	
Existing Toilet	
Passage Width	
Back Passage Width	

AK INTERIORS GROUP
B33, 303/304, AMARPALI SHANTI NAGAR CHSL SECTOR
11, MIRA ROAD (E), THANE - 401 107

DISCLAIMER: These drawing is prepared by and belongs to
AK Interiors Designing Pvt. Ltd. and shall not be used,
copied or altered without any prior permission.

Note: All dimensions are in feet and inches

DRAWN BY
INT. SADAF.M

CHECKED BY
Shabaz.j.k

SCALE
NTS

