


BF-6,SALT LAKE SECTOR-1

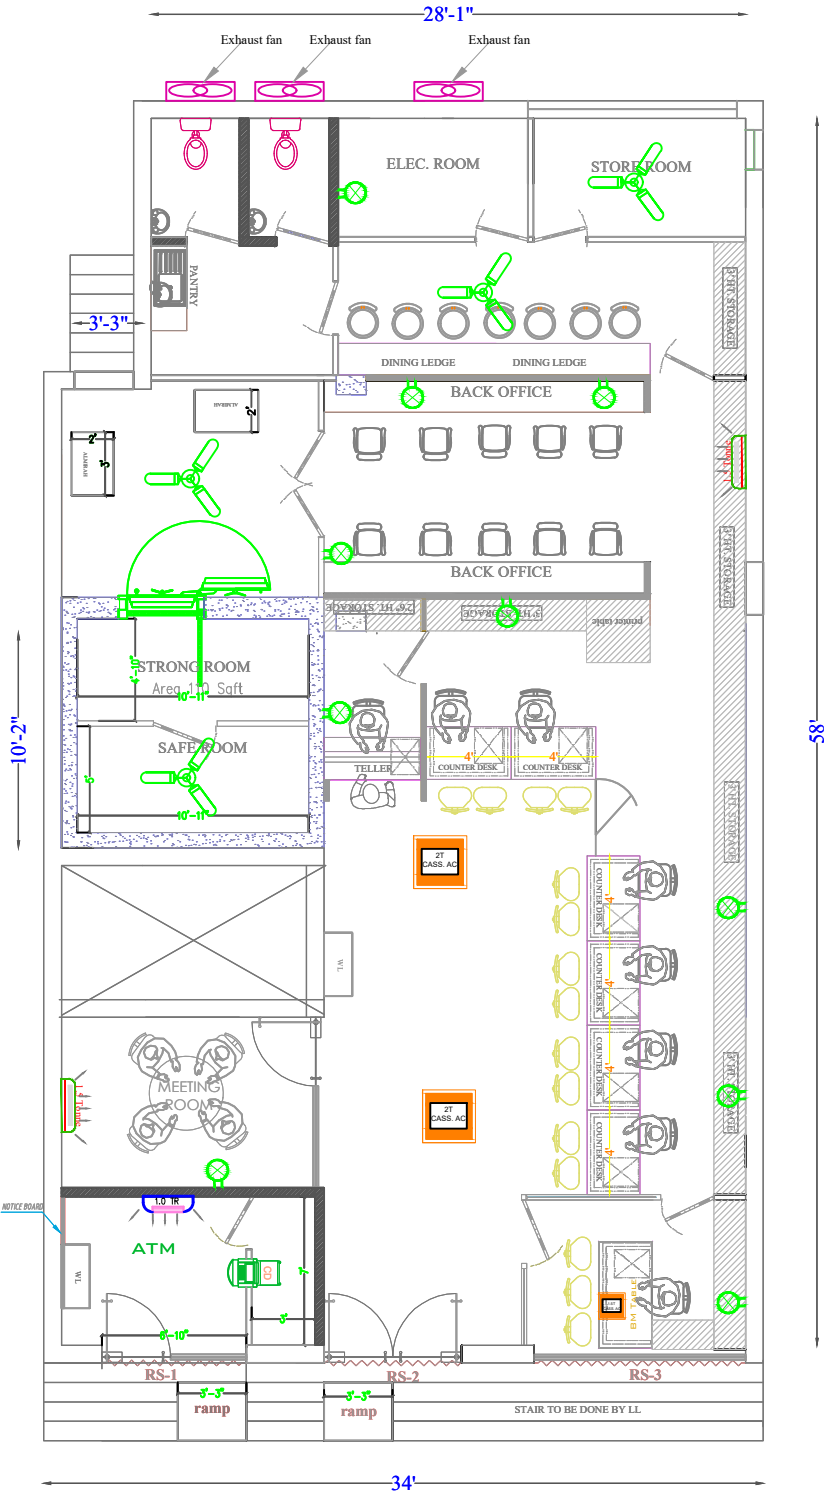

MAIN ROAD SIDE

POWER POINT LEGEND.		
	2T split AC unit	
	1.0 T split AC unit	
	1.5 T split AC unit	
	Wall fan	UPS Power
	Wall fan	Line Power
	1200mm ceiling fan	
	I-cool Fan	
	Cassette AC	
	Cassette AC	

PROJECT NAME:

GND FLOOR,at BF-6, Bidhannagar,
Saltlake, Sec-1, Kolkata

DRAWING TITLE:

EXISTING CIVIL LAYOUT

DRAWING DETAILS:

CEILING HT. 10'-2"


BEAM BOTTOM HT. 9'-2"

OPENING HT. 07'-0"

CARPET AREA:

TOTAL CARPET
AREA-1680 SQFT

DIRECTION:

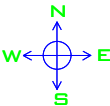

LEGEND	
	5' NEW BRICK WALL
	9' NEW BRICK WALL
	NEW BRICK WALL
	FULL HT. SANDWICH PARTITION
	4' HT. PARTITION
	FULLY GLAZE PARTITION
	ONE SIDE MDF PARTITION
	RCC WALL

DIEBOLDNIXDORF

