


INTERIOR PLAN OF MUMBAI - KANDIVALI - NEW BRANCH

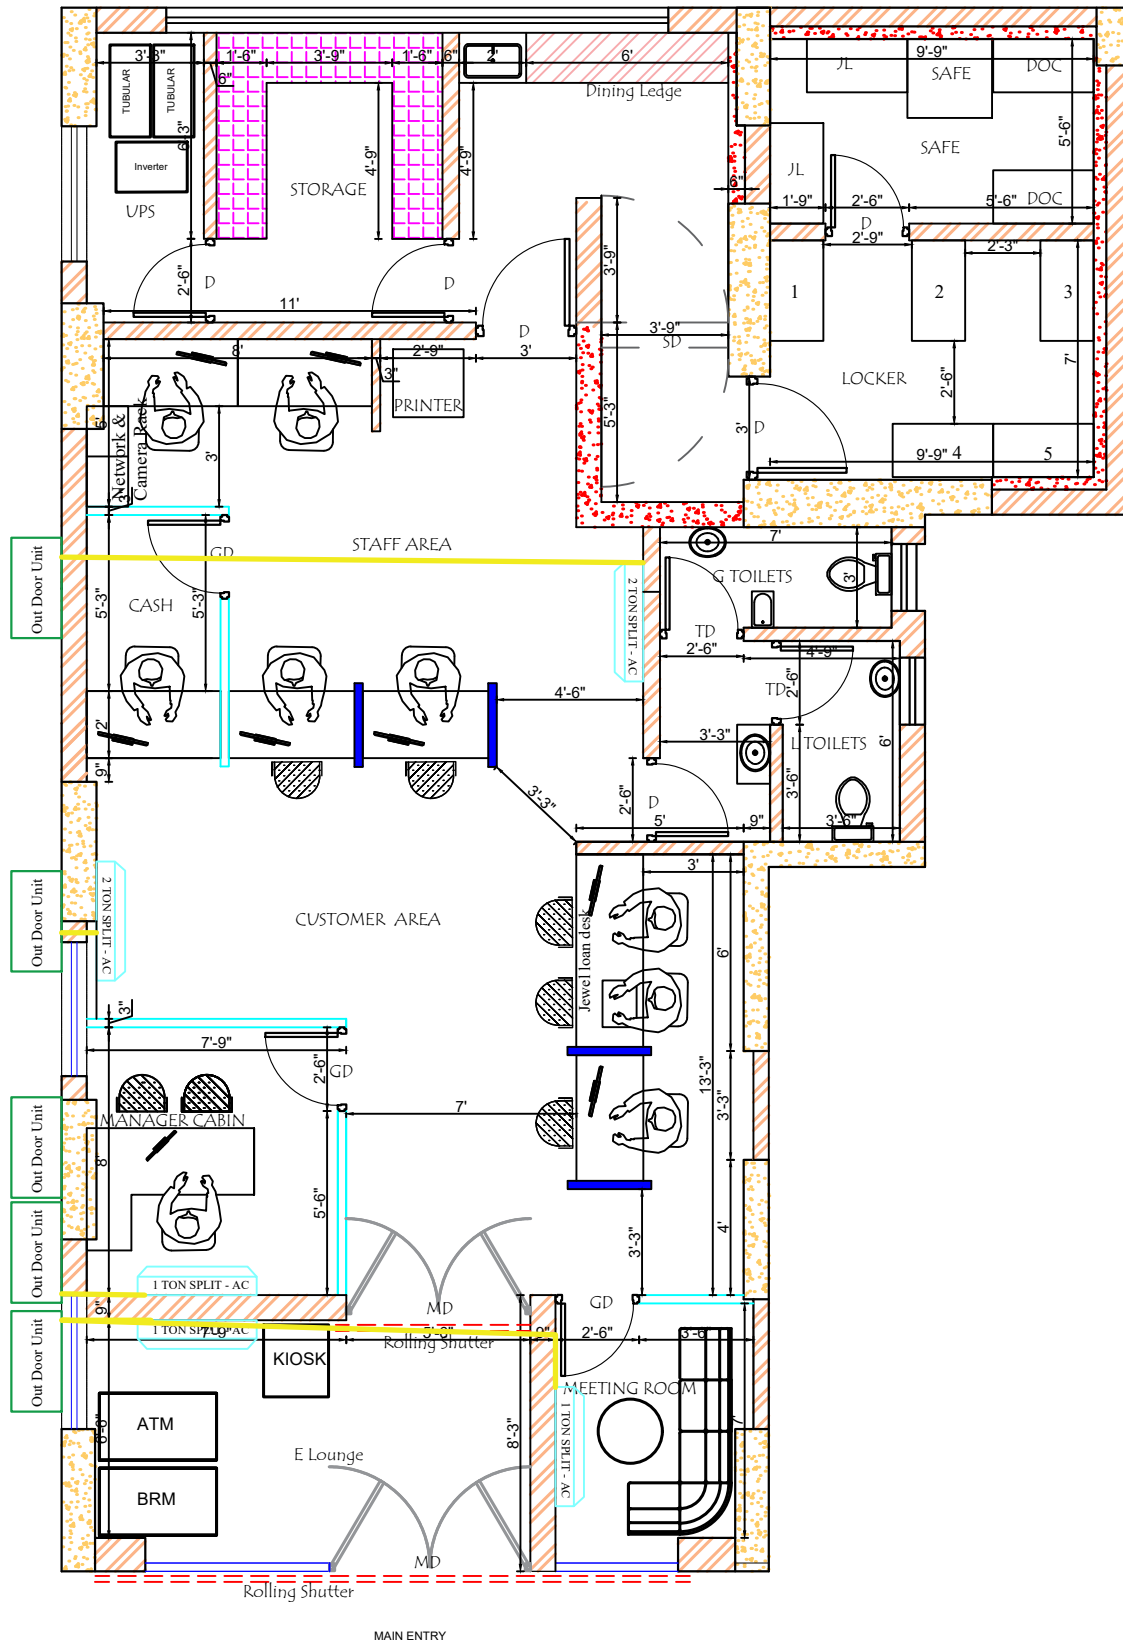

DETAILS OF FIXTURES

BANK CARPET AREA - 1091 Sqft
 BANKING AREA - 438 Sqft
 SD - SAFE DOOR - 3'6"X8'
 D - DOOR - 3'X7'
 D1 - TOILET DOOR - 2'6"X7'
 GD - GLASS DOOR - 2'6"X7'
 RSMD - Rolling Shutter Main Door
 RSGD - Rolling Shutter Glass Door
 Main door Should be Minimum of 6'0"X8'0"

REFERENCE

- Existing Brick Wall
- Existing Concrete wall
- Brick wall to be constructed by premises owner
- Copper Pipe
- Drain Pipe

