


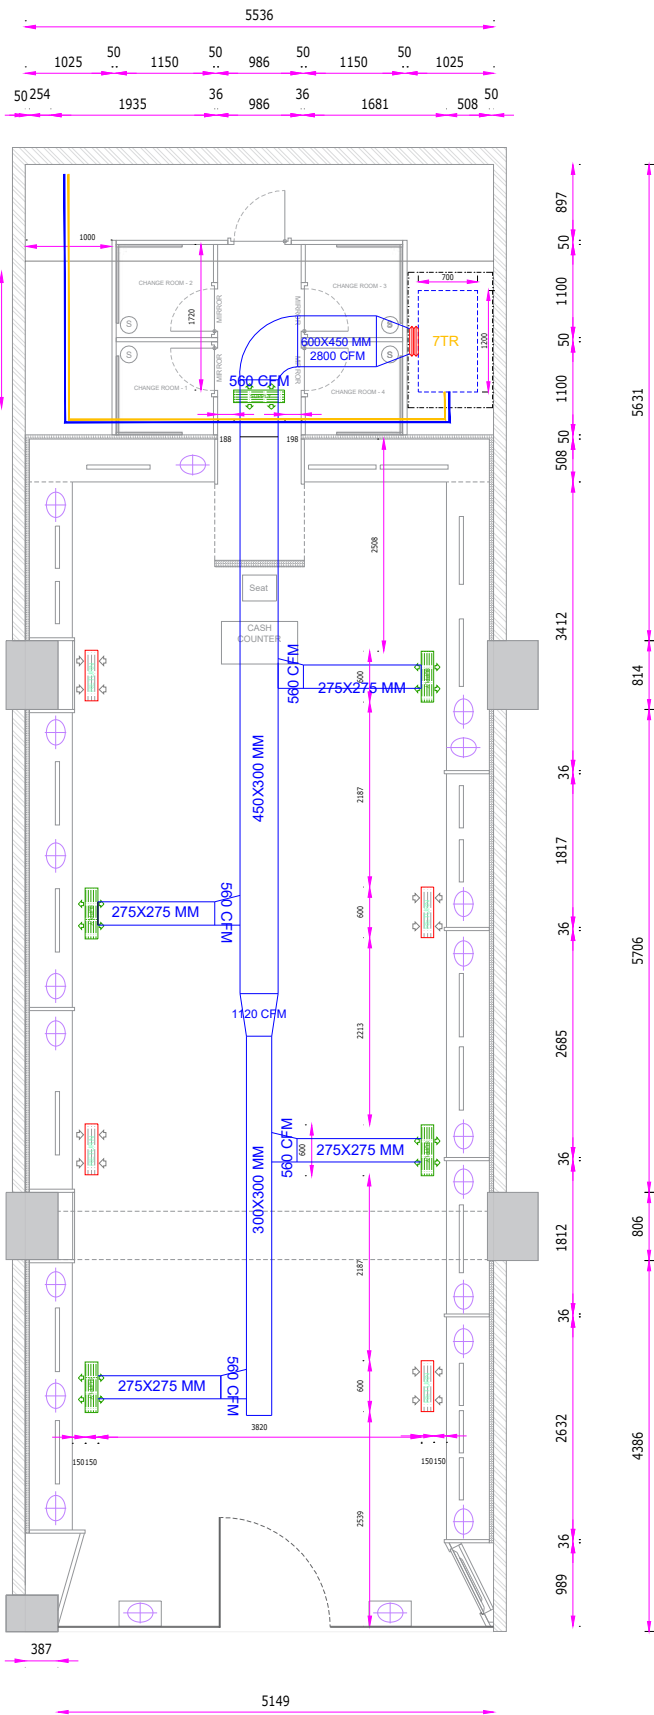

STORE CATEGORY : 2A
MAX CAPACITY : 13636
STORE AREA : 1033.59SQ.FT

NOTES

1. ALL DIMENSIONS MENTIONED IN DRAWING ARE IN MM. UNTIL OR UNLESS SPECIFIED
2. ALL LEVELS MENTIONED IN DRAWING ARE IN MM.
3. DRAWING SHOULD NOT BE SCALED, ONLY WRITTEN DIMENSIONS TO BE FOLLOWED.
4. IN CASE OF ANY DISCREPANCY SHOULD BE IMMEDIATELY BROUGHT TO NOTICE OF ARCHITECT/ CONSULTANT.
5. THIS DRAWING TO BE READ IN CONJUNCTION WITH RESPECTIVE SERVICES DRAWINGS.

LEGEND :

REFERENCE DRAWINGS

REV	DESCRIPTION	DATE
00	SAFWAN	06.10.2023

PROJECT :

**TRIBECA HI-STREET THE ARCH
PUNE**

HVAC LAYOUT

TRUE CEILING HEIGHT = + 3600 MM
BOTTOM OF BEAM = + 3360 MM
CORRIDOR HEIGHT = + 3360 MM
FALSE CEILING HEIGHT = 3000MM

PROJECTS

NO.4, 5th floor, Sathak Centre,
Nungambakkam High Road, Chennai 600034

R0

NORTH



AEON AIRCONDITIONING SOLUTIONS

Title Block :

Go Fashion (India) Ltd

PROJECT :-

CLIENT :-

DRN. BY	Rizwan
DATE	02-02-2024
CKD. BY	Mr. zakir
APP'D. BY	Mr. ASIM
SCALE	NTS
SHT. NO.	1 OF 1