


**Notes :**

1. ALL DIMENSIONS AND LEVELS MENTIONED ARE IN INCH UNLESS STATED OTHERWISE.
2. DIMENSIONS LEVELS INDICATED ARE STRUCTURAL UNLESS STATED OTHERWISE.
3. ONLY WRITTEN DIMENSIONS TO BE FOLLOWED DRAWING NOT TO BE RESCALED.
4. DIMENSIONS LEVELS AS SHOWN TO BE VERIFIED AT SITE BEFORE COMMENCEMENT OF WORK.
5. DISCREPANCIES IF NOTED SHOULD BE BROUGHT TO THE NOTICE OF CONSULTANTS BEFORE START OF WORK.

**LEGEND**

	EXISTING WALL
	EXISTING R.C.C
	EXISTING WINDOW
	ROLLING SHUTTER
	EXISTING GLAZING
	LEDGE WALL
	WINDOW PACKED
	150MM THK. SIPOREX BLOCK WALL
	75MM THK. FULL HT. SOLID PARTITION IN LAMINATE FINISH.
	75MM THK. LOW HT. PARTITION IN LAMINATE FINISH.
	75MM THK. SEMI GLAZED PARTITION IN LAMINATE FINISH.
	TOUGHENED GLAZING
	PROPOSED R.C.C
	3'6" X 7'0" - GLASS DOOR (D1)
	3'0" X 7'0" - GLASS DOOR (D2)
	3'0" X 7'0" - WOODEN DOOR (D3)
	3'0" X 7'0" - SAFE ROOM DOOR (D4)
	2'6" X 7'0" - WOODEN DOOR (D5)
	2'6" X 7'0" - CASH COUNTER DOOR (D6)
	2'3" X 7'0" - WOODEN DOOR (D7)

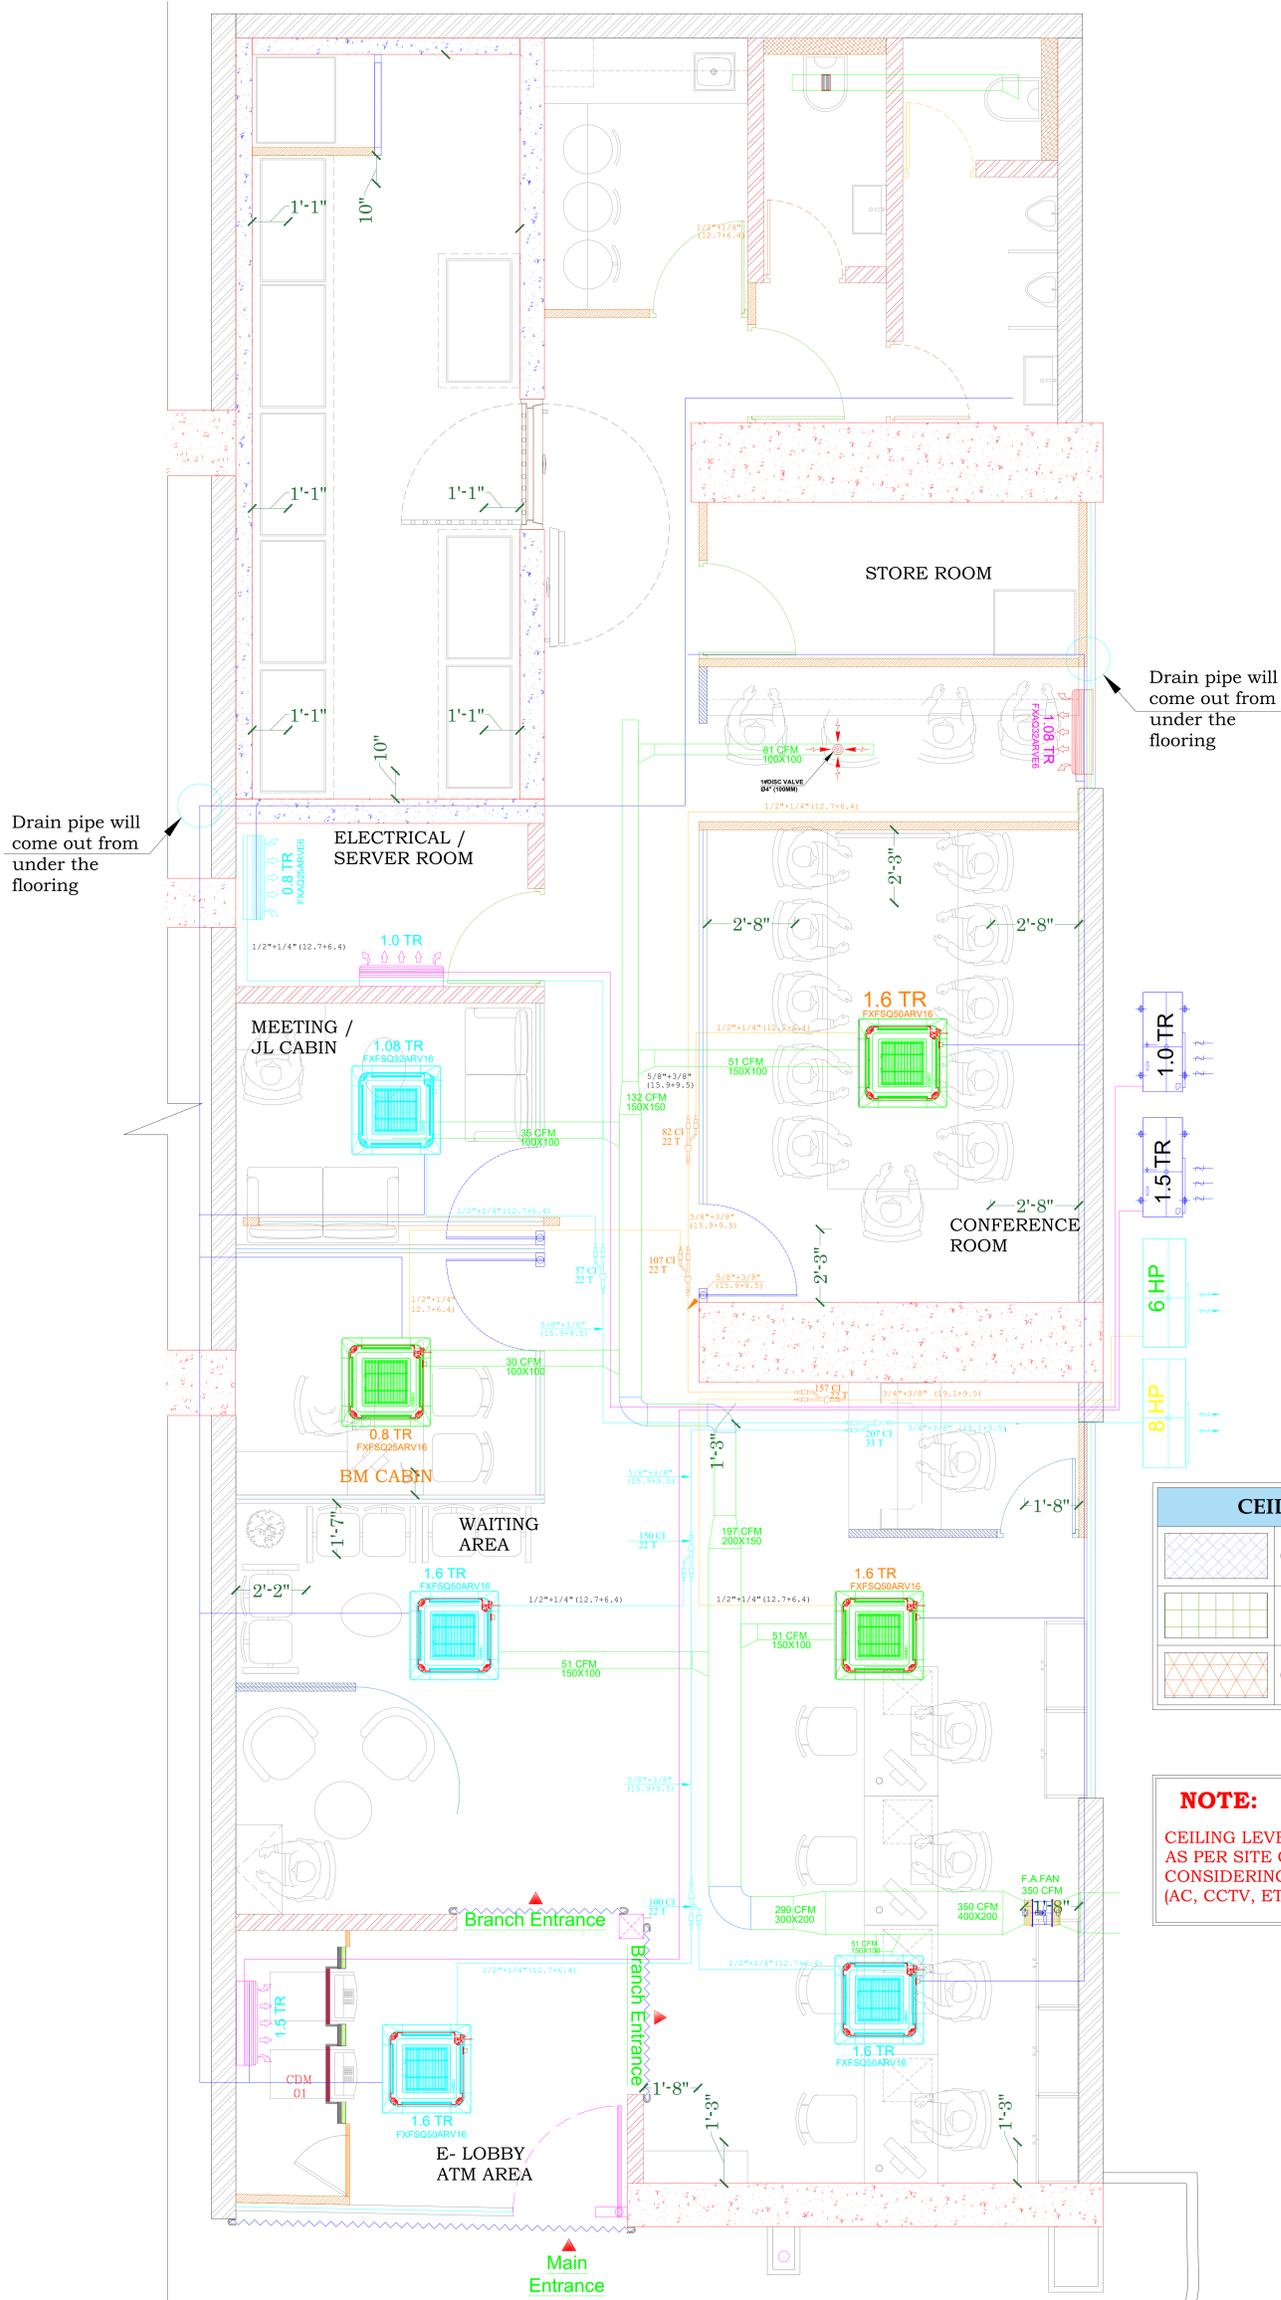

**CEILING LEGEND**

	GYPSUM CEILING
	2FT X 2FT - GRID CEILING
	GYPSUM CEILING

**NOTE:**  
CEILING LEVELS TO BE DETERMINED AS PER SITE CONDITION WITH CONSIDERING THE OTHER SERVICES (AC, CCTV, ETC).

REV NO.	DATE	DRAWN BY	CHECKED BY	DESCRIPTION OF THE REVISIONS
12	07.07.2025	BHAGRATH POKAR		CEILING LAYOUT
11	03.07.2025	BHAGRATH POKAR		TRUNKING LAYOUT
10	03.07.2025	BHAGRATH POKAR		CIVIL LAYOUT
09	02.07.2025	BHAGRATH POKAR		FURNITURE LAYOUT-08
08	02.07.2025	BHAGRATH POKAR		FURNITURE LAYOUT-04
07	02.07.2025	BHAGRATH POKAR		EXISTING LAYOUT-R1
06	14.05.2025	POOJA POKAR		FURNITURE LAYOUT-3C
05	09.05.2025	POOJA POKAR		FURNITURE LAYOUT-3B
04	08.05.2025	POOJA POKAR		FURNITURE LAYOUT-03
03	30.04.2025	POOJA POKAR		FURNITURE LAYOUT-02
02	30.04.2025	BHAGRATH POKAR		FURNITURE LAYOUT-01
01	21.04.2025	BHAGRATH POKAR		EXISTING LAYOUT

**CLIENT**

**PROJECT:**  
ICICI BANK  
MAKWANA ROAD  
ANDHERI, MUMBAI

# ICICI BANK- MAKWANA ROAD, ANDHERI - CEILING LAYOUT

**CARPET AREA:**  
1662 Sq.ft

**DIRECTION:**

**LEVELS:**  
TOTAL HT- 10'-9"  
BEAM BOTTOM- 9'-3"

**ISSUE DATE:** 17-04-2025  
**REVISION:** 00

**DRAWN BY:** BHAGRATH  
**SCALE:** NTS

**CHECKED BY:** POKAR JI  
**AREA:** MAHARASHTRA

**BELLA INTER DECOR**  
C-703 Royal Garden Building, Carter road  
No.2, Borivli (E), Mumbai - 400 066  
Mobile No. +91 96207 07621  
Email: www.bellainterdecor.com

THIS DRAWING IS THE PROPERTY OF BELLA INTER DECOR. USE OF THIS DRAWING FOR ANY PURPOSE OTHER THAN THAT MENTIONED TO BE DONE ONLY AFTER THEIR PROPER APPROVAL.