


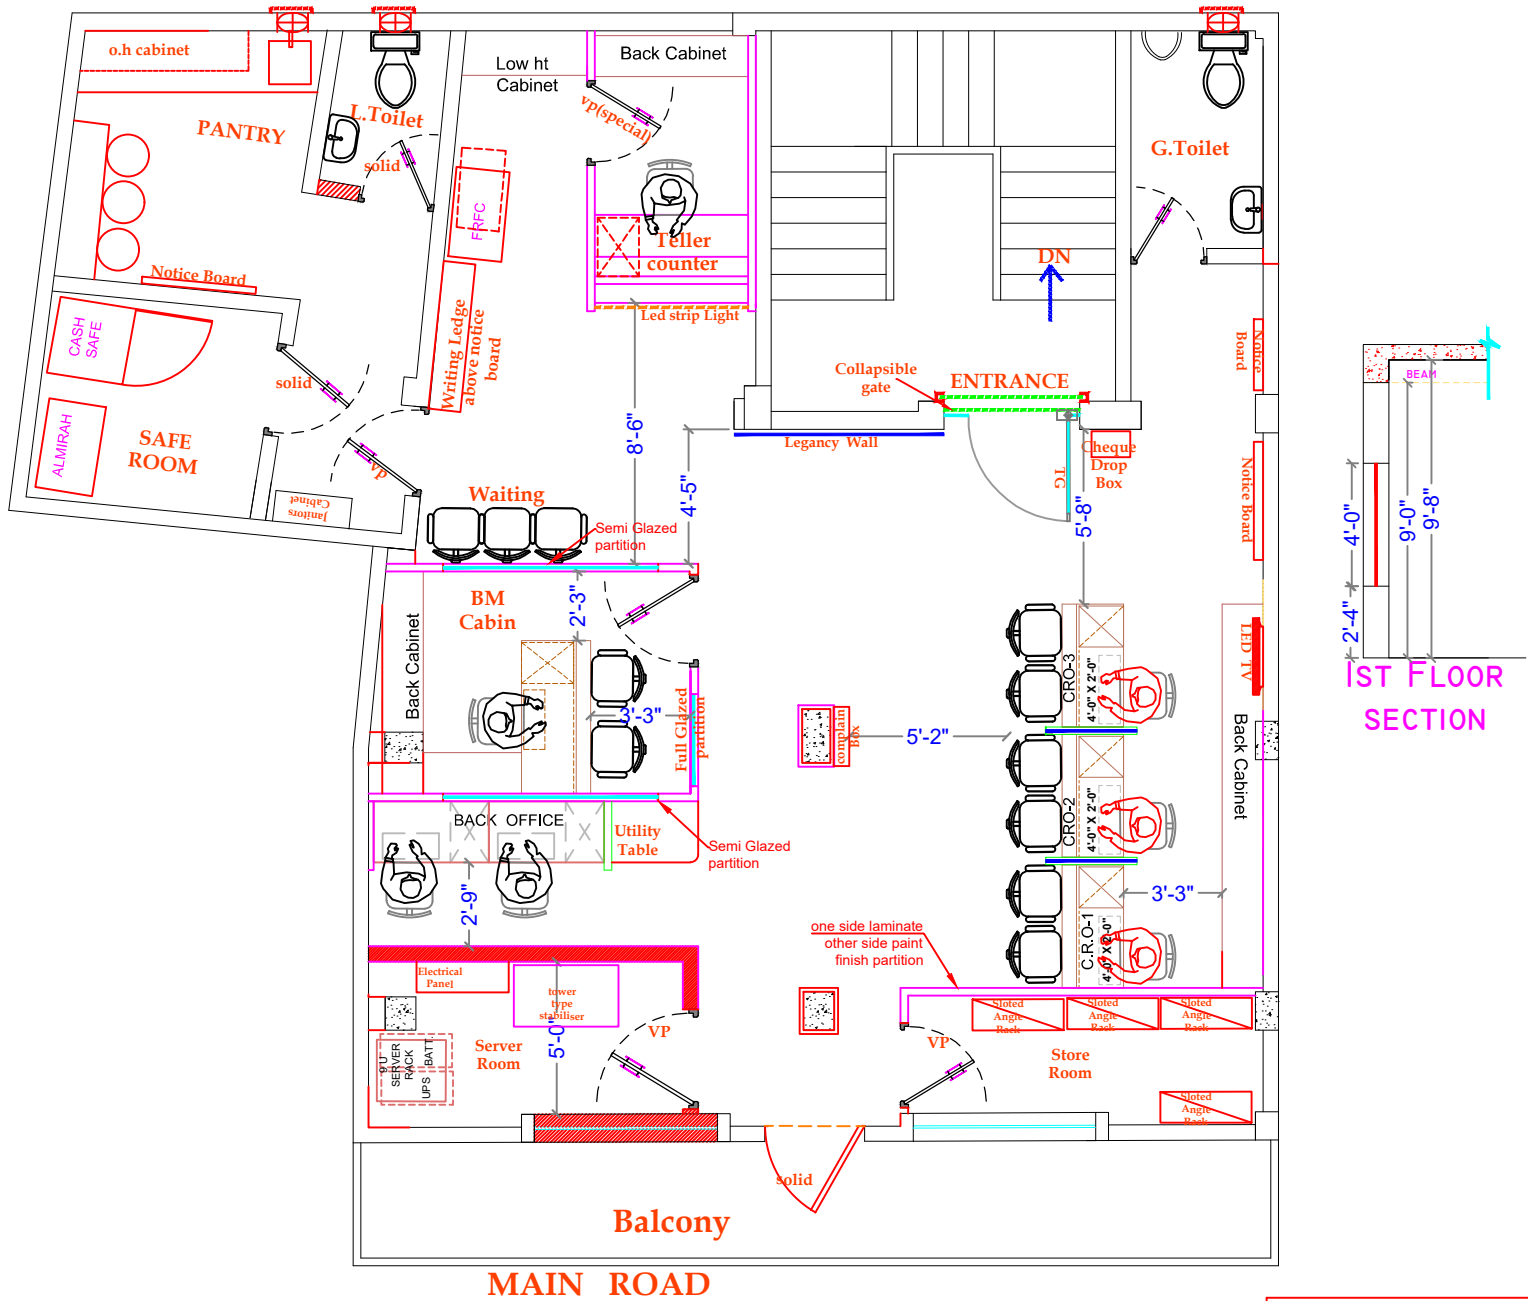

PROPOSED PLAN -6 OF CHAMPAHATI BRANCH

Date :11th. Sept. 2025



AREA - 1036 SFT

BANK PROJECT		DRAWING TITLE: PROPOSED PLAN -6 OF CHAMPAHATI BRANCH		DESIGNED BY :			TYPE		
SITE:- Vill +PO - Champahati, District- South 24 Parganas,West Bengal ,Pin 743330. 1ST FLOOR Contact Person : ABH - 9073916572 CLIENT : BANDHAN BANK LTD.				DRAWN BY :					
		CLIENT'S SIGNATURE:		DATE: 11-09-2025		VASTU CONSULTANT :		S & A SPACECARE (P) LTD. INTERIOR EXTERIOR PLANNER & DEVELOPERS	
				SCALE :		CHECKED BY :		OFFICE ADDRESS :- 48B, Dr. Sundari Mohan Avenue. 3rd Floor, Kolkata - 700 014. Ph. No. - 033 2289 7820. Email ID: saspacecare@gmail.com spacecare@rediffmail.com	
		MEASUREMENT TAKEN : INTEKHAB		SHEET NO :					