

GRA Turnkey Projects

This drawing is the copyrighted property of GRA Projects  
Any reproduction in part or as a whole without permission from GRA Projects for any purpose other than for which it is intended is prohibited.

GENERAL NOTES :

- 1. ALL DIMENSIONS ARE MILLIMETER, UNLESS MENTIONED OTHERWISE.
- 2. ALL DIMENSIONS TO BE CHECKED AND VERIFIED ON SITE BY CONTRACTORS PRIOR TO COMMENCEMENT OF WORK.
- 3. ANY DISCREPANCIES TO BE CLARIFIED IMMEDIATELY, AND CHANGES REQUIRED SHALL BE CONFIRMED FROM THE ARCHITECT.
- 4. WRITTEN DIMENSIONS SHOULD BE FOLLOWED.
- 5. THIS DRAWING SHALL BE READ IN CONJUNCTION WITH OTHER PERTINENT.

REVISION				
REV	DATE	REV. BY	CHKD. BY	DESCRIPTION

CLIENT :

PIGEON

PROJECT :

NIKOL


DWG TITLE :

FURNITURE LAYOUT

NOTES:

AREA STATEMENT  
CARPET AREA: 500 SQ.FT

SLAB BOTTOM : 4080 MM  
BEAM BOTTOM: 3600 MM

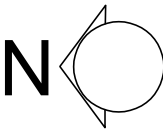

DRAWN BY :

CHECKED BY:

SCALE: NTS


DATE: 03.01.2025

DWG NUMBER

REVISION

V01 - A-0

R-2

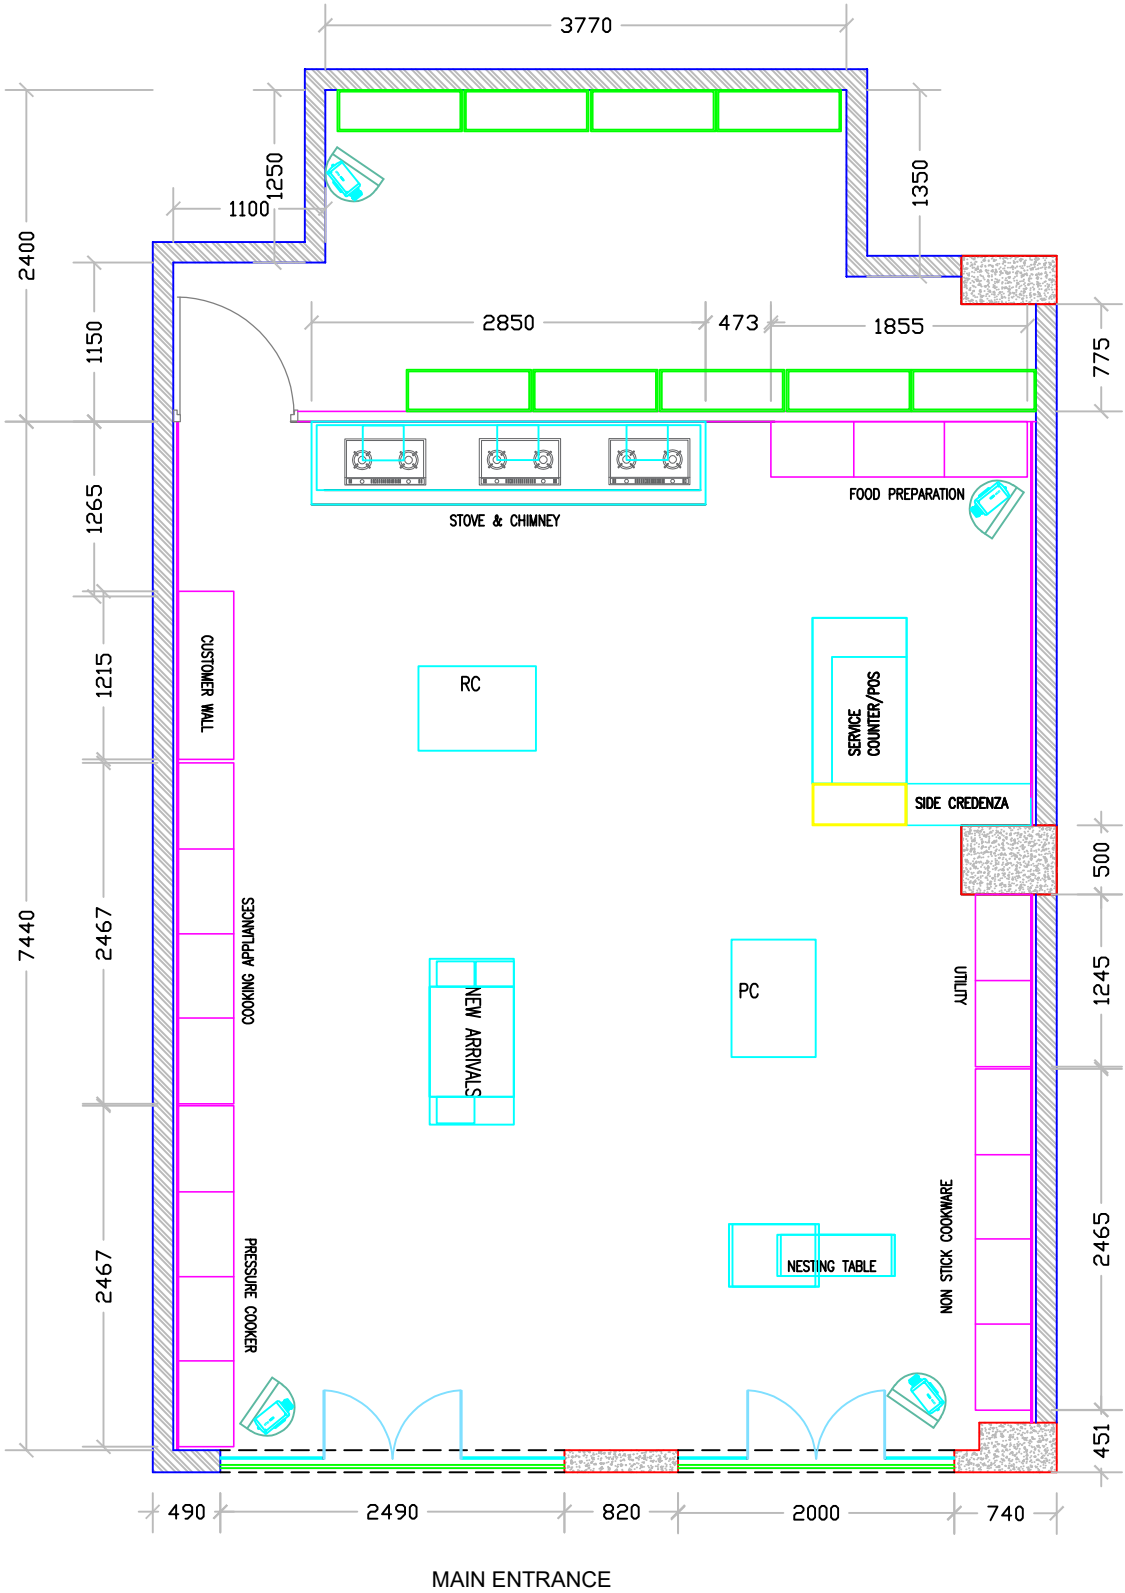

GRA Turnkey Projects

This drawing is the copyrighted property of GRA Projects  
Any reproduction in part or as a whole without permission from GRA Projects for any purpose other than for which it is intended is prohibited.

GENERAL NOTES :

- 1. ALL DIMENSIONS ARE MILLIMETER, UNLESS MENTIONED OTHERWISE.
- 2. ALL DIMENSIONS TO BE CHECKED AND VERIFIED ON SITE BY CONTRACTORS PRIOR TO COMMENCEMENT OF WORK.
- 3. ANY DISCREPANCIES TO BE CLARIFIED IMMEDIATELY, AND CHANGES REQUIRED SHALL BE CONFIRMED FROM THE ARCHITECT.
- 4. WRITTEN DIMENSIONS SHOULD BE FOLLOWED.
- 5. THIS DRAWING SHALL BE READ IN CONJUNCTION WITH OTHER PERTINENT.

REVISION				
REV	DATE	REV. BY	CHKD. BY	DESCRIPTION

CLIENT :

PIGEON

PROJECT :

NIKOL


DWG TITLE :

FURNITURE LAYOUT

NOTES:

AREA STATEMENT  
CARPET AREA: 500 SQ.FT

SLAB BOTTOM : 4080 MM  
BEAM BOTTOM: 3600 MM

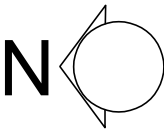

DRAWN BY :

CHECKED BY:

SCALE: NTS


DATE: 03.01.2025

DWG NUMBER

REVISION

V01 - A-0

R-2

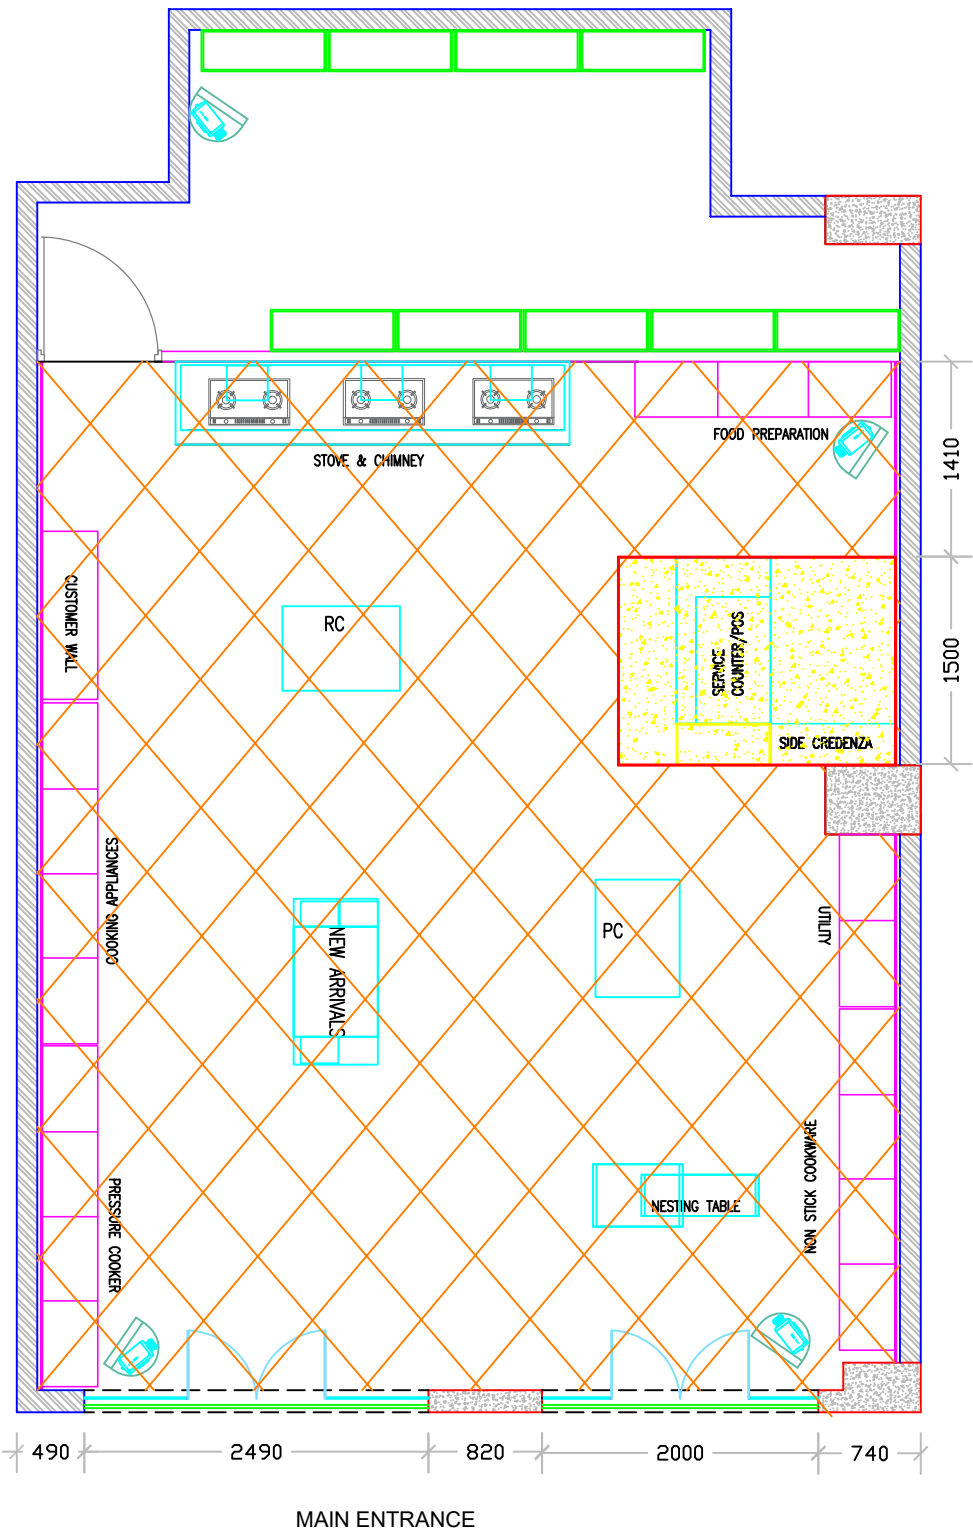

GRA Turnkey Projects

This drawing is the copyrighted property of GRA Projects  
Any reproduction in part or as a whole without permission from GRA Projects for any purpose other than for which it is intended is prohibited.

GENERAL NOTES :

- 1. ALL DIMENSIONS ARE MILLIMETER, UNLESS MENTIONED OTHERWISE.
- 2. ALL DIMENSIONS TO BE CHECKED AND VERIFIED ON SITE BY CONTRACTORS PRIOR TO COMMENCEMENT OF WORK.
- 3. ANY DISCREPANCIES TO BE CLARIFIED IMMEDIATELY, AND CHANGES REQUIRED SHALL BE CONFIRMED FROM THE ARCHITECT.
- 4. WRITTEN DIMENSIONS SHOULD BE FOLLOWED.
- 5. THIS DRAWING SHALL BE READ IN CONJUNCTION WITH OTHER PERTINENT.

REVISION

REV	DATE	REV. BY	CHKD. BY	DESCRIPTION

CLIENT :

PIGEON

PROJECT :

NIKOL


DWG TITLE :

FURNITURE LAYOUT

NOTES:

AREA STATEMENT  
CARPET AREA: 500 SQ.FT

SLAB BOTTOM : 4080 MM  
BEAM BOTTOM: 3600 MM

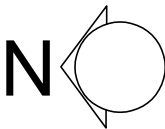

DRAWN BY :

CHECKED BY:

SCALE: NTS


DATE: 03.01.2025

DWG NUMBER

V01 - A-0

REVISION

R-2

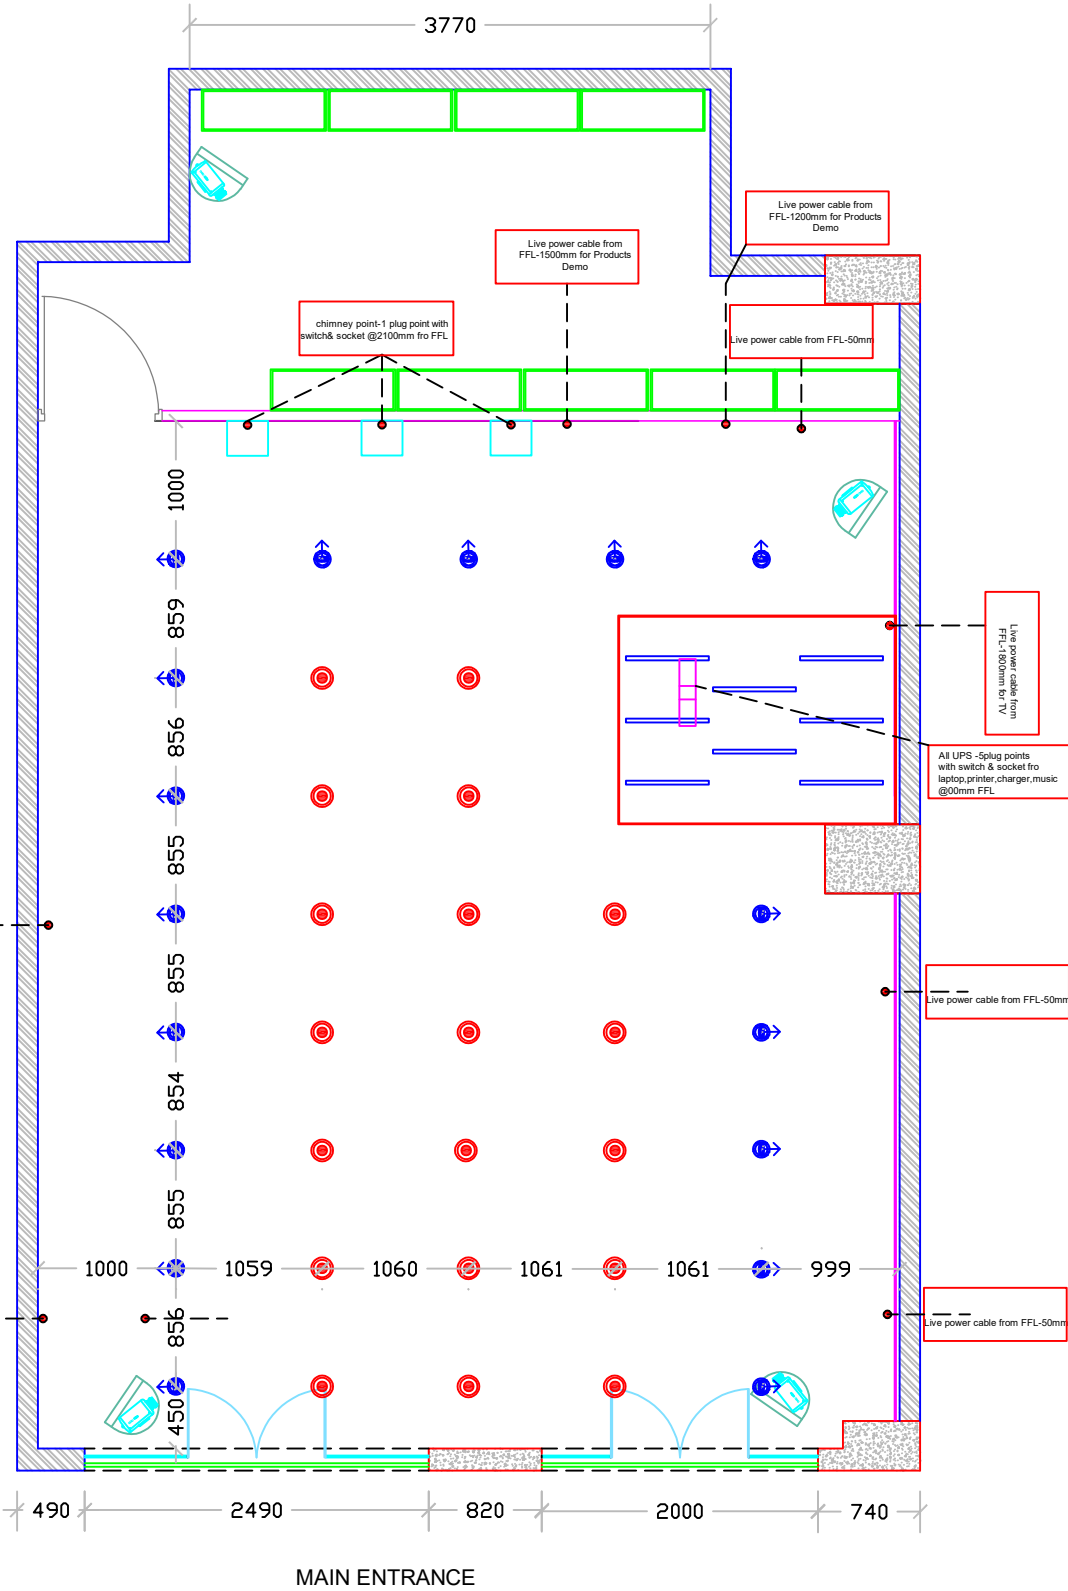

V01 - A-1 RCP PLAN

GRA Turnkey Projects

This drawing is the copyrighted property of GRA Projects  
Any reproduction in part or as a whole without permission from GRA Projects for any purpose other than for which it is intended is prohibited.

GENERAL NOTES :

- 1. ALL DIMENSIONS ARE MILLIMETER, UNLESS MENTIONED OTHERWISE.
- 2. ALL DIMENSIONS TO BE CHECKED AND VERIFIED ON SITE BY CONTRACTORS PRIOR TO COMMENCEMENT OF WORK.
- 3. ANY DISCREPANCIES TO BE CLARIFIED IMMEDIATELY, AND CHANGES REQUIRED SHALL BE CONFIRMED FROM THE ARCHITECT.
- 4. WRITTEN DIMENSIONS SHOULD BE FOLLOWED.
- 5. THIS DRAWING SHALL BE READ IN CONJUNCTION WITH OTHER PERTINENT.

REVISION				
REV	DATE	REV. BY	CHKD. BY	DESCRIPTION

CLIENT :

PIGEON

PROJECT :

NIKOL



DWG TITLE :

FURNITURE LAYOUT

NOTES:

AREA STATEMENT  
CARPET AREA: 500 SQ.FT

SLAB BOTTOM : 4080 MM  
BEAM BOTTOM: 3600 MM

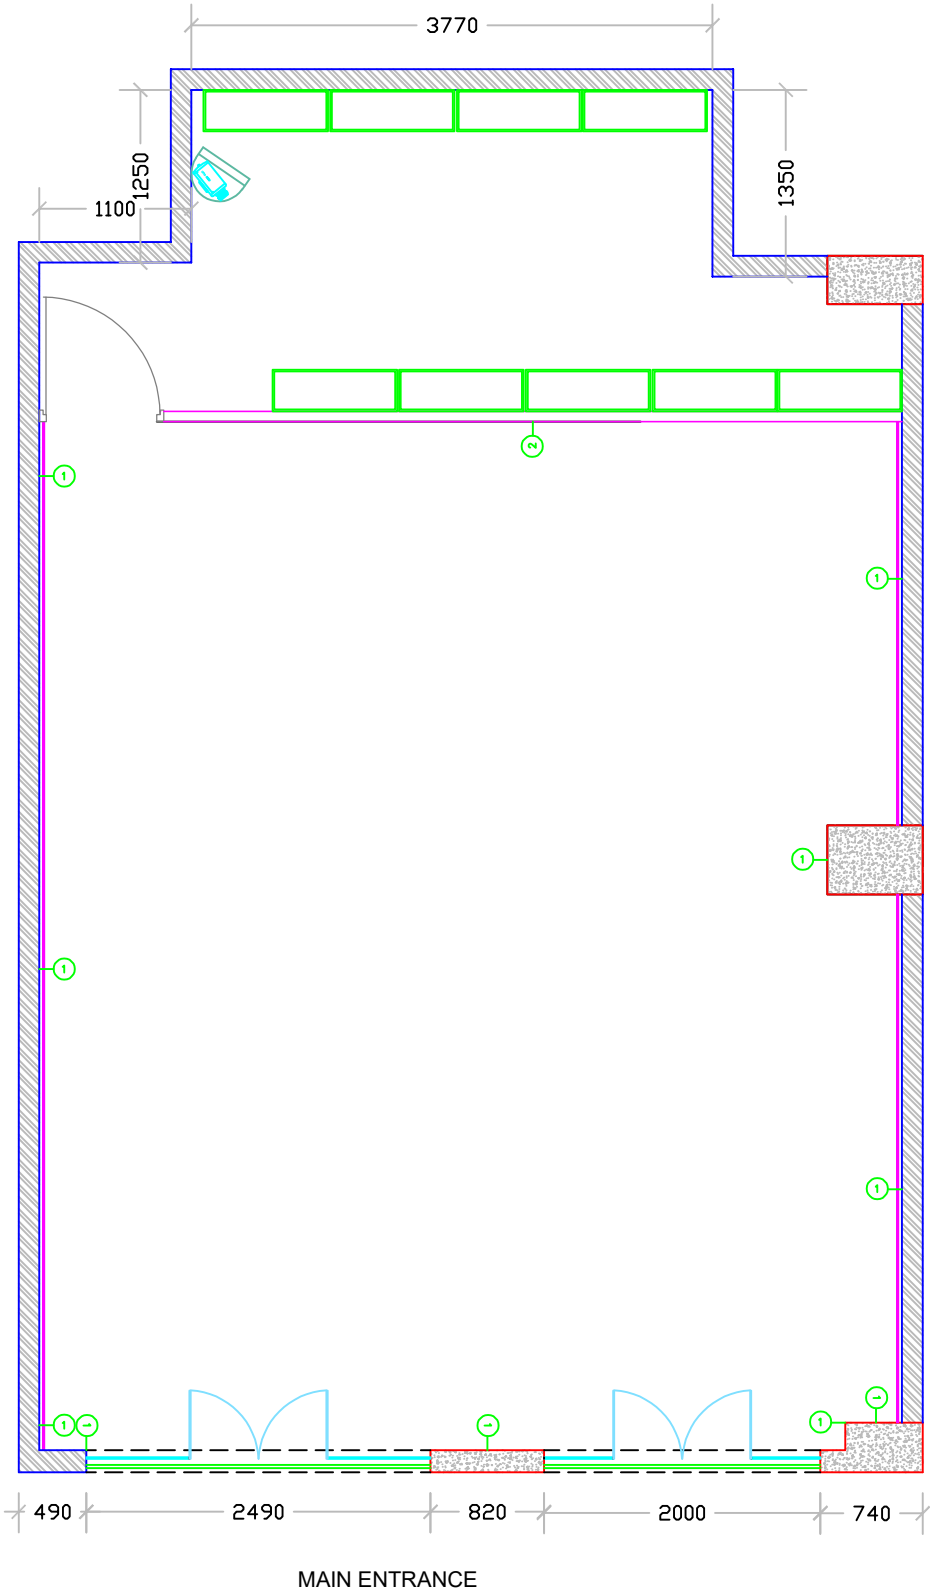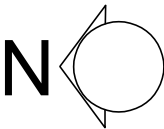

DRAWN BY :

CHECKED BY:

SCALE: NTS

DATE: 03.01.2025

DWG NUMBER	REVISION
V01 - A-0	R-2