




DRAWING TITLE
FURNITURE LAYOUT

NOTE:
 1. THIS DRAWING IS THE PROPERTY OF ELUPISGROUP & SHOULD NOT BE USED WITHOUT THEIR WRITTEN PERMISSION.
 2. ALL DIMENSIONS/LEVELS ARE IN MM UNLESS MENTIONED.
 3. DRAWING SHALL NOT BE SCALED. WRITTEN DIMENSIONS ARE TO BE FOLLOWED.
 4. THIS DRAWING TO BE READ ALONG WITH OTHER RELEVANT DRAWINGS.
 5. FOR R.C.C. DETAILS REFER STRUCTURAL ENGINEERS DRAWINGS.
 6. ANY VARIATION BETWEEN THE DRAWING & THE SPECIFICATION SHOULD BE BROUGHT TO THE NOTICE OF THE ARCHITECTS BY THE CONTRACTORS IN WRITING PRIOR TO CONSTRUCTION.
 7. ALL DIMENSIONS SHOWN IN THIS DRAWING ARE APPROXIMATE. CONTRACTOR TO VERIFY ALL DIMENSIONS ON SITE PRIOR TO CONSTRUCTION AND REPORT ANY DISCREPANCY TO THE ARCHITECT.

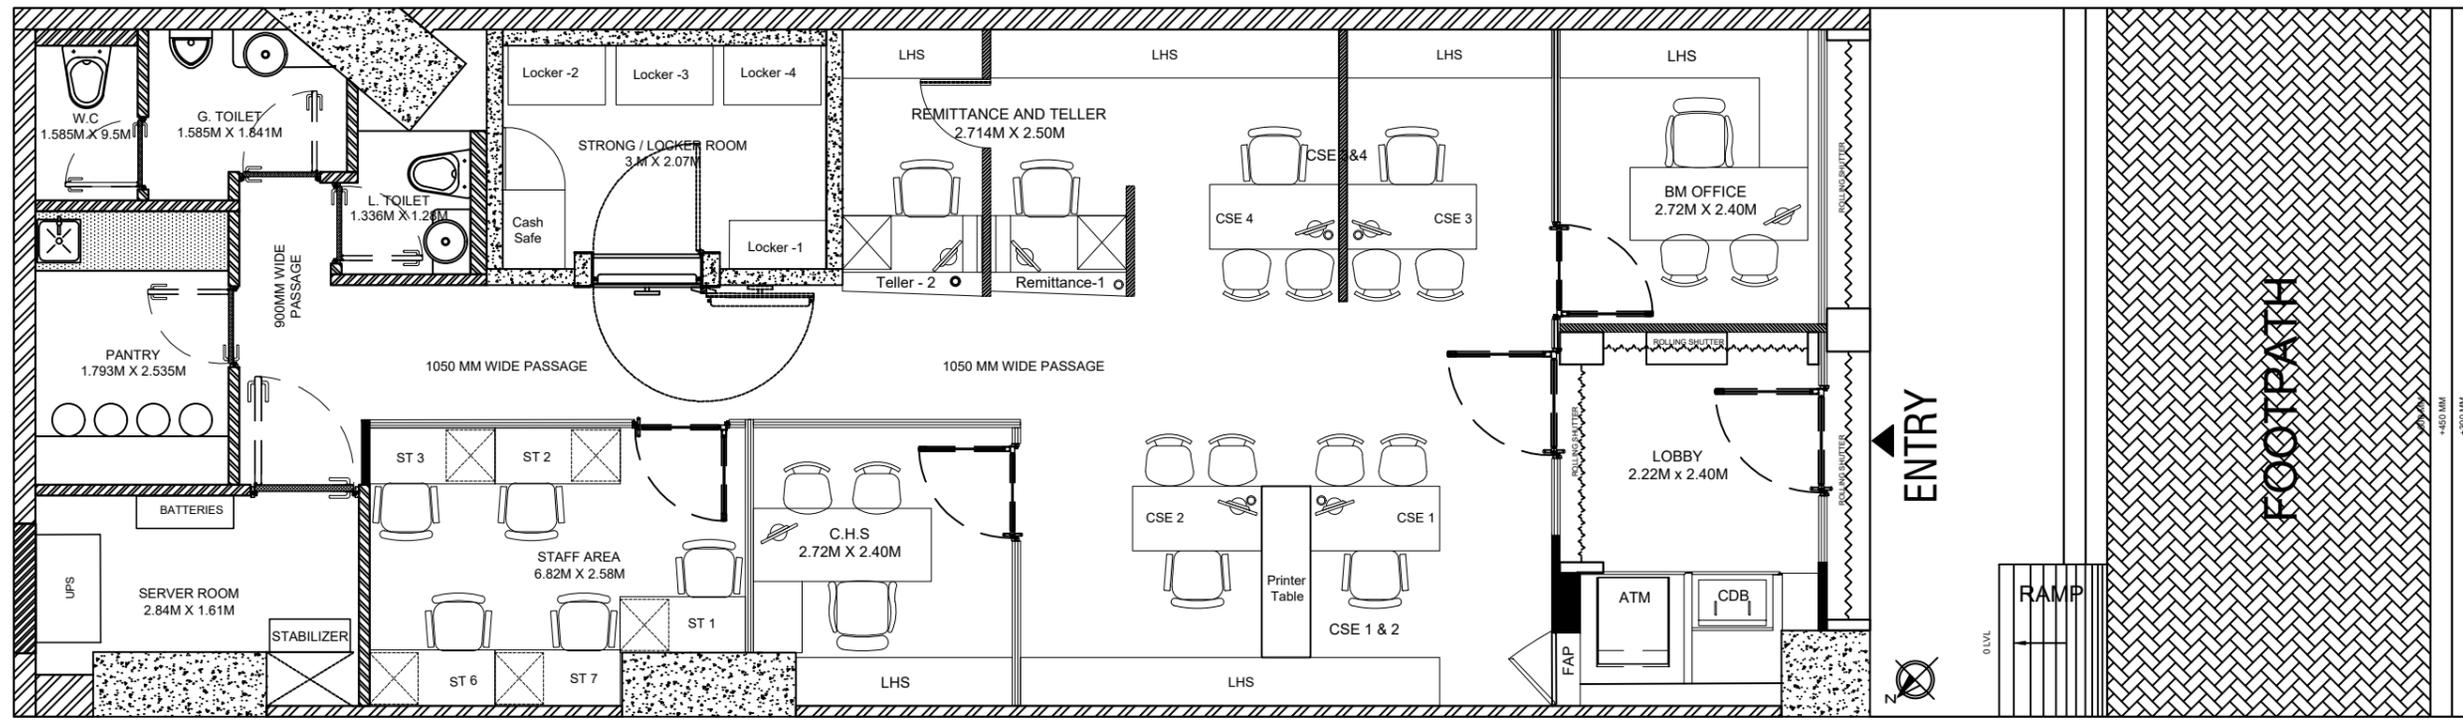

Ground Floor		
Total Carpet Area (SFT.)		1144
Total Headcount		13
A	HEADCOUNT	ACHIEVED
1	Cash	4
2	Teller	1
3	Remittance	1
4	Staff	5
5	Branch Manager	2
	Total	13
C	ANCILLARY SPACES	PAX
1	Wait Pantry (9.5 SQFT)	1
2	Server + UPS Room (66 SQFT)	1
3	Client's Toilet (35 SQFT)	1
4	Ladies Toilet (16 SQFT)	1
	Total	4

Ground Floor 10		
Total Carpet Area (SFT.)		447
Total Headcount		10
A	HEADCOUNT	ACHIEVED
1	Staff	9
2	6 PAX Meeting Room	1
	Total	10
C	ANCILLARY SPACES	PAX
1	Unisex Toilet	1
2	Server Room	1
3	Full Height Storage	1
	Total	3

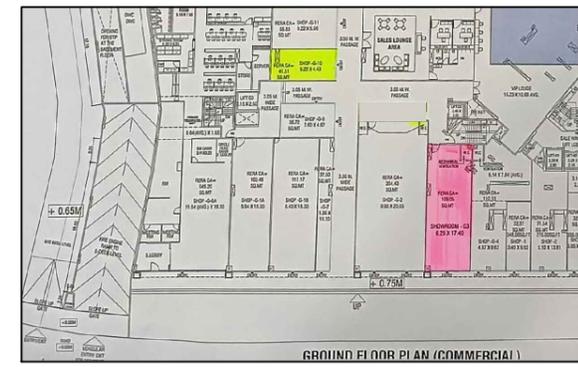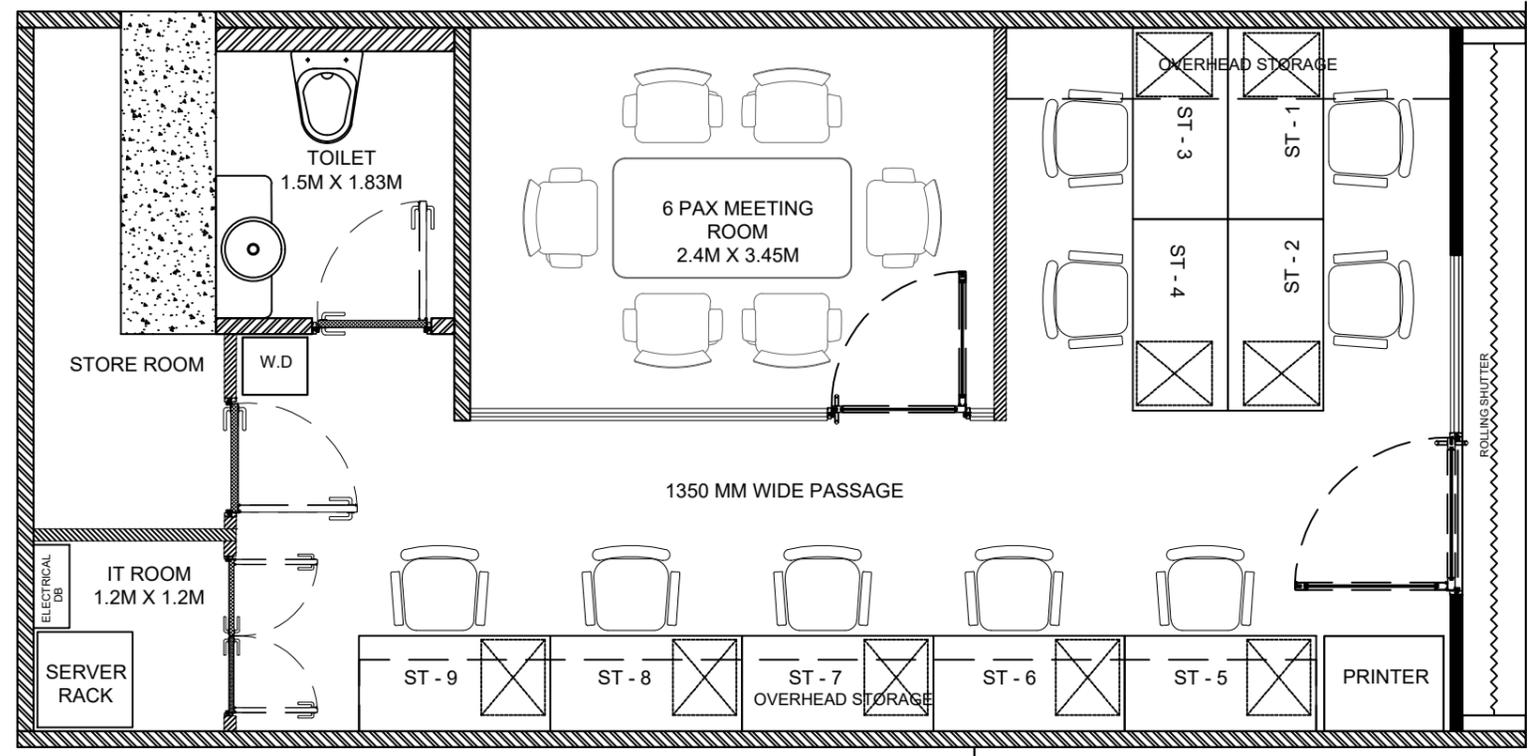

KEY PLAN

GFC			
DATE	06/DEC/25		
REV	DATE	REV BY	DESCRIPTION
PROJECT ITS_25_LAYOUT			
CLIENT INDUSIND BANK			
DESIGN - CONSULTANT			
MEP - CONSULTANT		 ELUPIS GROUP	
CORPORATE OFFICE KEMAN MEP 35, Floor 3, Gopal Rhovan, Shambhu Ganesh Marg, Kulkarni, Mumbai - 400012, Maharashtra, India www.elupisgroup.in info@elupisgroup.in			
CONTRACTOR / MODULAR - CONSULTANT		 ELUPIS GROUP	
CORPORATE OFFICE Jawahar Building Ground Floor, Corner Park, 95 J. Warden Road, Mumbai-400026, India Tel : 022 236 70483, 2363850 www.elupisgroup.in info@elupisgroup.in			
FLOOR	DIRECTION	P.M.C.	
LVL 0			
JOB NO. : 25.022	SCALE : NTS	DATE : 15/12/2025	DRN BY : VISHVA
DRG NAME : ITS_LT_OLVL_INTERIOR LAYOUT			CHK BY : MADHUK
			REVISION : R-8
STAMP & SIGN	ARCHITECT	CLIENT	P.M.C.

0 LEVEL-ITS_LT_OLVL_R6_FURNITURE LAYOUT