
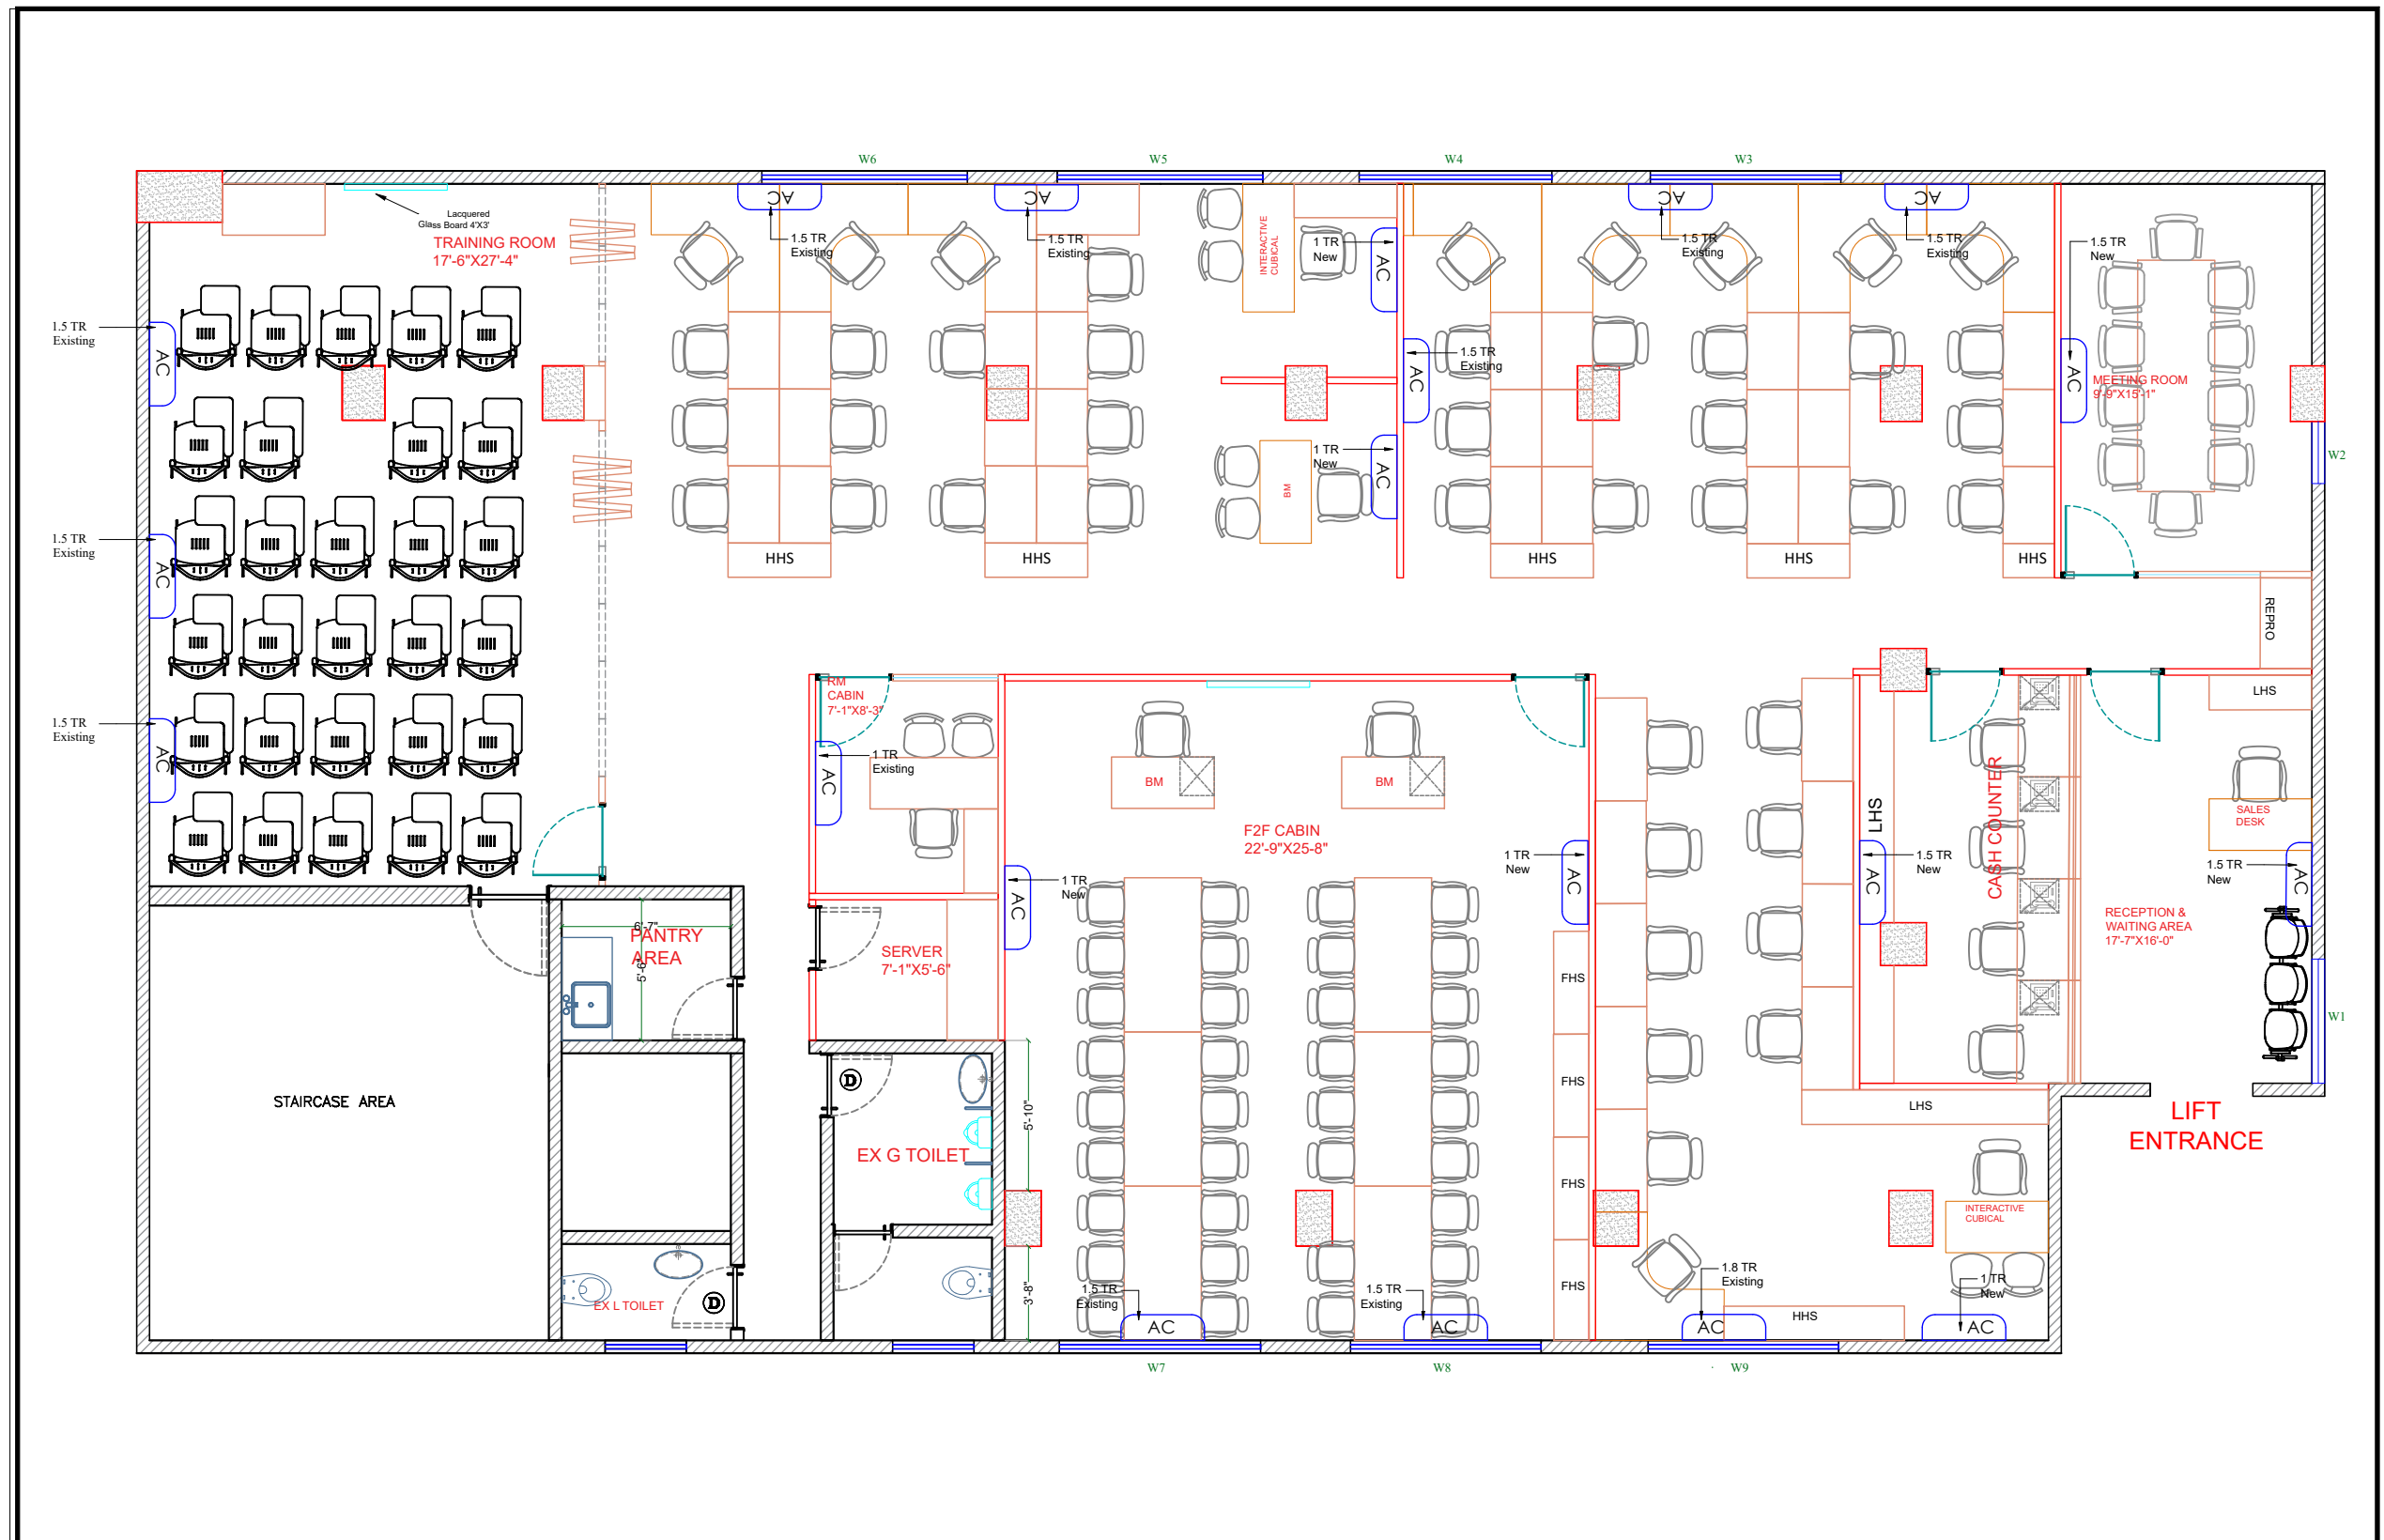


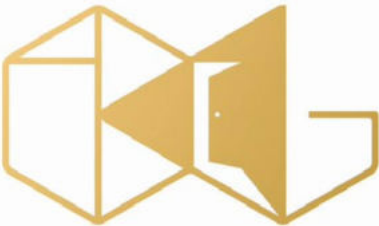

 AK INTERIORS GROUP CREATING CONCIOUSNESS	AC LAYOUT			Description	Details	<table><thead><tr><th>SRNO</th><th>AREA NAME</th><th>SOFT AREA</th><th>1.8 TR</th><th>1.5 TR</th><th>1TR</th></tr></thead><tbody><tr><td>1</td><td>Reception & cash counter</td><td>283</td><td></td><td>2 - N</td><td></td></tr><tr><td>2</td><td>Meeting room</td><td>150</td><td></td><td>1- N</td><td></td></tr><tr><td>3</td><td>Open Cubical workstation area 1</td><td>475</td><td></td><td>3- E</td><td></td></tr><tr><td>4</td><td>Open Cubical workstation areawith interactive area 2</td><td>590</td><td></td><td>2- E</td><td>2- N</td></tr><tr><td>5</td><td>Tranning room</td><td>480</td><td></td><td>3- E</td><td></td></tr><tr><td>6</td><td>RM Cabin</td><td>59</td><td></td><td></td><td>1- N</td></tr><tr><td>7</td><td>Fto F Cabin</td><td>590</td><td></td><td>2- E</td><td>2- N</td></tr><tr><td>8</td><td>work station & Interactive cubical</td><td>335</td><td>1- E</td><td></td><td>1- E</td></tr><tr><td colspan="2">E- Bisting</td><td></td><td>1</td><td>10</td><td>1</td></tr><tr><td colspan="2">N - New</td><td></td><td></td><td>3</td><td>5</td></tr><tr><td colspan="2">TOTAL TR</td><td></td><td>27.3</td><td></td><td></td></tr><tr><td colspan="2">TRCOVER (120X1TR)</td><td>3000</td><td></td><td></td><td></td></tr></tbody></table>	SRNO	AREA NAME	SOFT AREA	1.8 TR	1.5 TR	1TR	1	Reception & cash counter	283		2 - N		2	Meeting room	150		1- N		3	Open Cubical workstation area 1	475		3- E		4	Open Cubical workstation areawith interactive area 2	590		2- E	2- N	5	Tranning room	480		3- E		6	RM Cabin	59			1- N	7	Fto F Cabin	590		2- E	2- N	8	work station & Interactive cubical	335	1- E		1- E	E- Bisting			1	10	1	N - New				3	5	TOTAL TR			27.3			TRCOVER (120X1TR)		3000			
	SRNO	AREA NAME	SOFT AREA	1.8 TR	1.5 TR		1TR	
	1	Reception & cash counter	283		2 - N	
	2	Meeting room	150		1- N	
	3	Open Cubical workstation area 1	475		3- E	
	4	Open Cubical workstation areawith interactive area 2	590		2- E		2- N	
	5	Tranning room	480		3- E	
	6	RM Cabin	59				1- N	
	7	Fto F Cabin	590		2- E		2- N	
	8	work station & Interactive cubical	335	1- E			1- E	
E- Bisting			1	10	1	
N - New				3	5	
TOTAL TR			27.3	
TRCOVER (120X1TR)		3000	
R10	
R9			Carpet Area Ground floor in Sq. Ft.	3395 SQFT	
R8			Carpet Area first floor in Sq. Ft.	
R7			Approved Carpet Area in Sq. Ft.	
			Mezzanine slab to floor Ht in Fts.	
R6	REVISED LAYOUT AS PER SITE	11-07-24	Floor to Slab Height in Fts.	
R5	REVISED LAYOUT	21-06-24	Floor to Beam Height in Fts.	
R4	REVISED LAYOUT	20-06-24	Floor to Ceiling Height in Fts.	9'-5"	
R3	REVISED LAYOUT	13-06-24	Facade Width in Fts.	
R2	REVISED LAYOUT	08-06-24	Facade Length in Fts.	
R1	PROPOSED LAYOUT	07-06-24	Existing Toilet	
			Passage Width	
Date.			Back Passage Width	N/A	

IBL - BANK	Site Name - Reliance - Vijayavada Cat - Site add - Vijayavada	DRAWN BY INT. Priya	CHECKED BY INT.	SCALE NTS	

AK INTERIORS GROUP
B33, 303/304, AMARPALI SHANTI NAGAR CHSL SECTOR 11, MIRA ROAD (E), THANE - 401 107

DISCLAIMER: These drawing is prepared by and belongs to AK Interiors Designing Pvt. Ltd. and shall not be used, copied or altered without any prior permission.

Note: All dimensions are in feets and inches

