


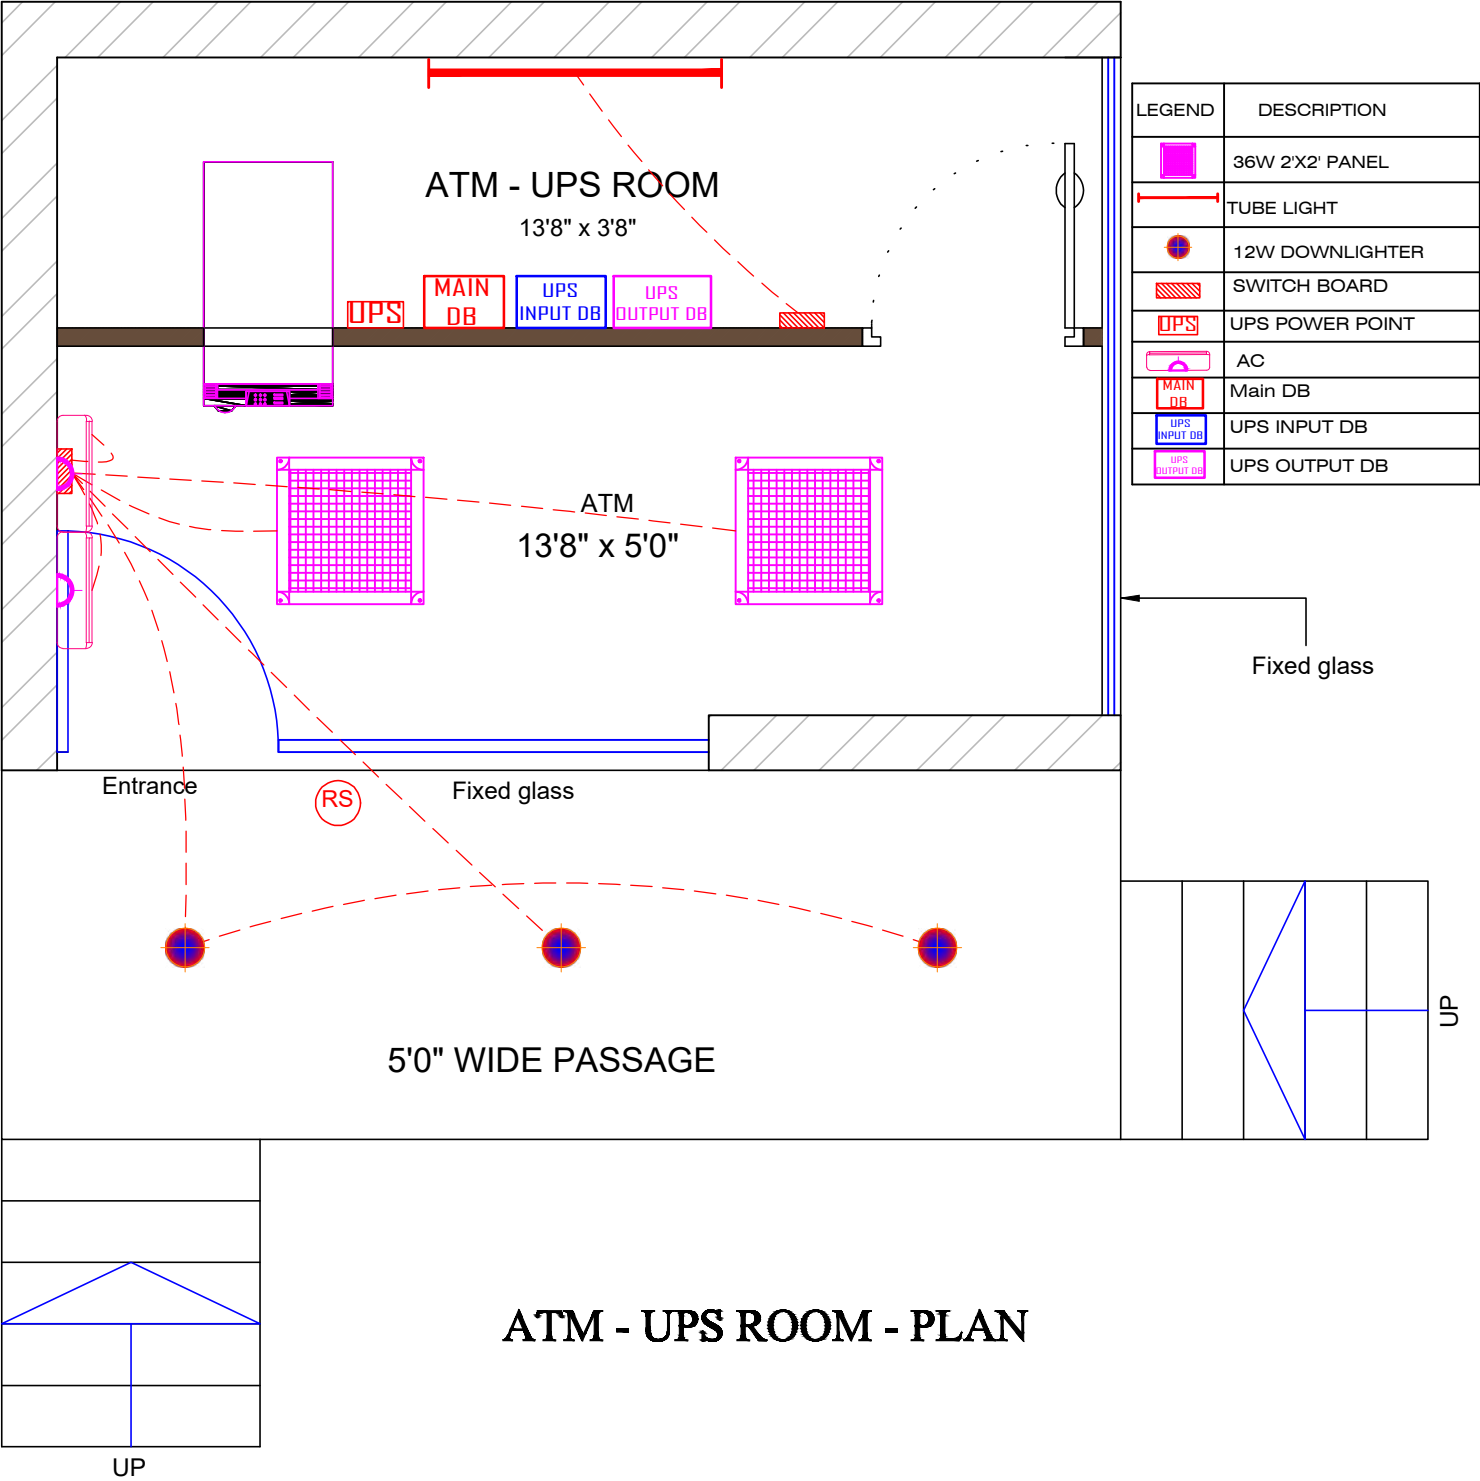

PROPOSED INTERIOR WORK
FOR

DWG. TITLE : FURNITURE PLAN
DATE : 21-02-2024
DRAWN BY :

M/s Mehta and Mehta
Construction , Plot no.53
Pratibha nagar . Kolhapur
Mo.No. :- 9822421604