


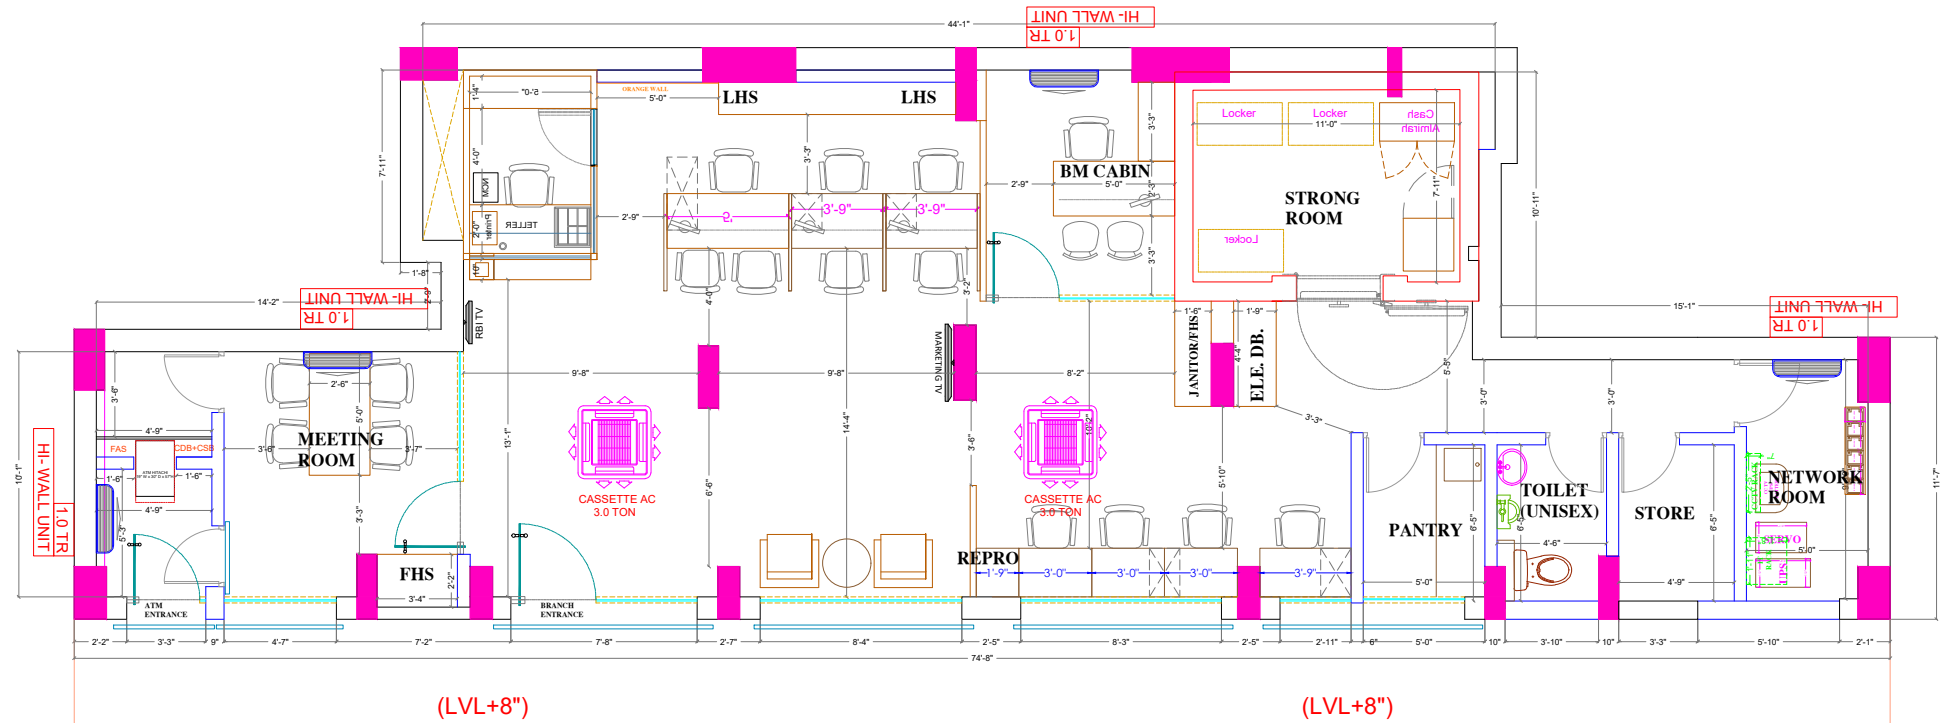

AC LEGEND			
	1.0 TON	4 NOS	
	1.5 TON	-	
	2.0 TON	-	
	3.0 TON	-	
	3.0 TON	2 NOS	

PROJECT:

KANDIVALI EAST

DRAWING TITLE :	CHECK BY :	DRAWN BY :	STATUS :
GROUND FLOOR LAYOUT		AR. JITENDRA KUMAWAT	PROPOSAL
NOTE :	DEALT BY :	SCALE:	
CARPET AREA :		NTS	
GROUND FLOOR--: 1243 SQFT		DATE:	DRAWING NO :
		06OCT-2025	

