


**GROUND FLOOR**

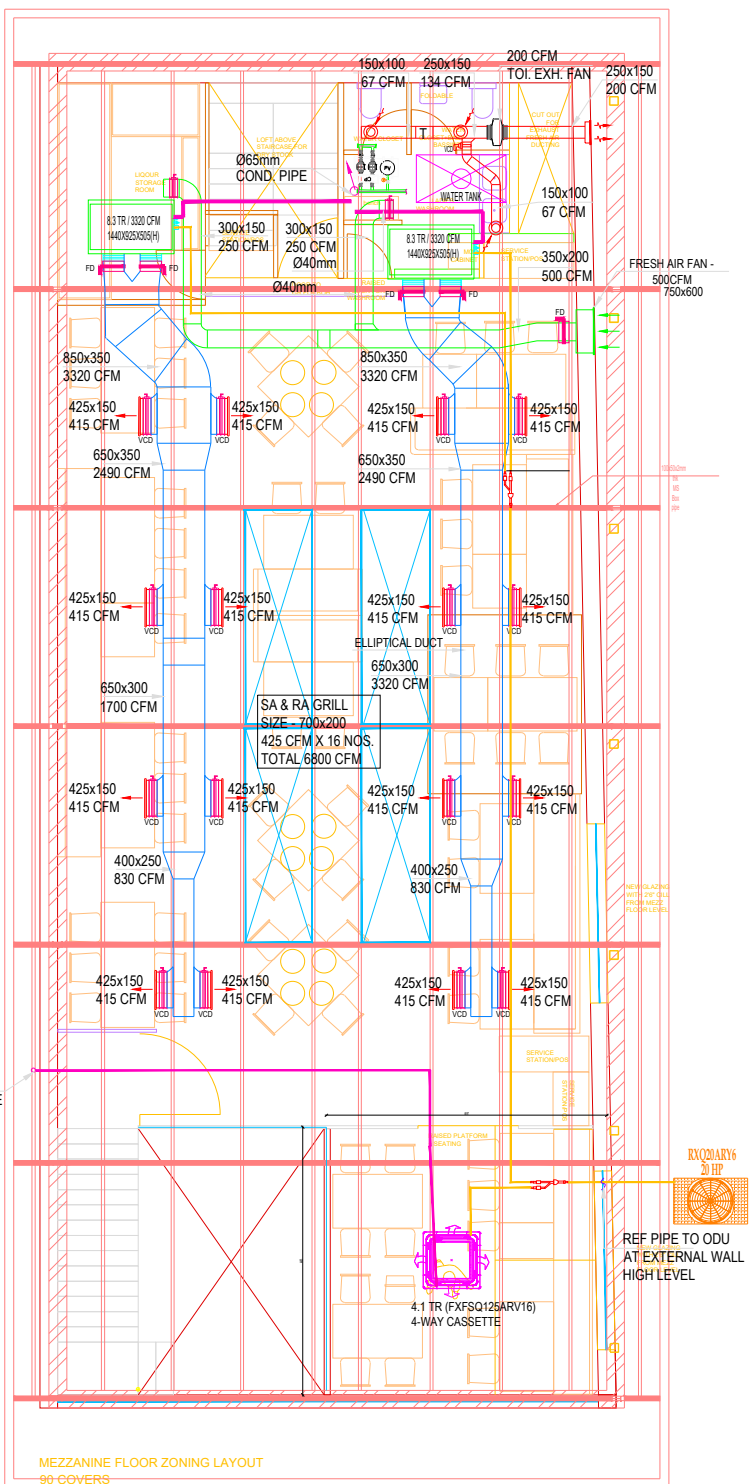

**ROOF PLAN**



Title Block :

**KATH N GHAT (THANE)**  
**GROUND FLOOR & MEZZANINE FLOOR**

PROJECT :  
CLIENT :-

DRN. BY	Hamad
DATE	20-11-2023
CXD. BY	Mr. NASIR
APP'D. BY	Mr. ASIM
SCALE	NTS
SHT. NO.	1 OF 1