


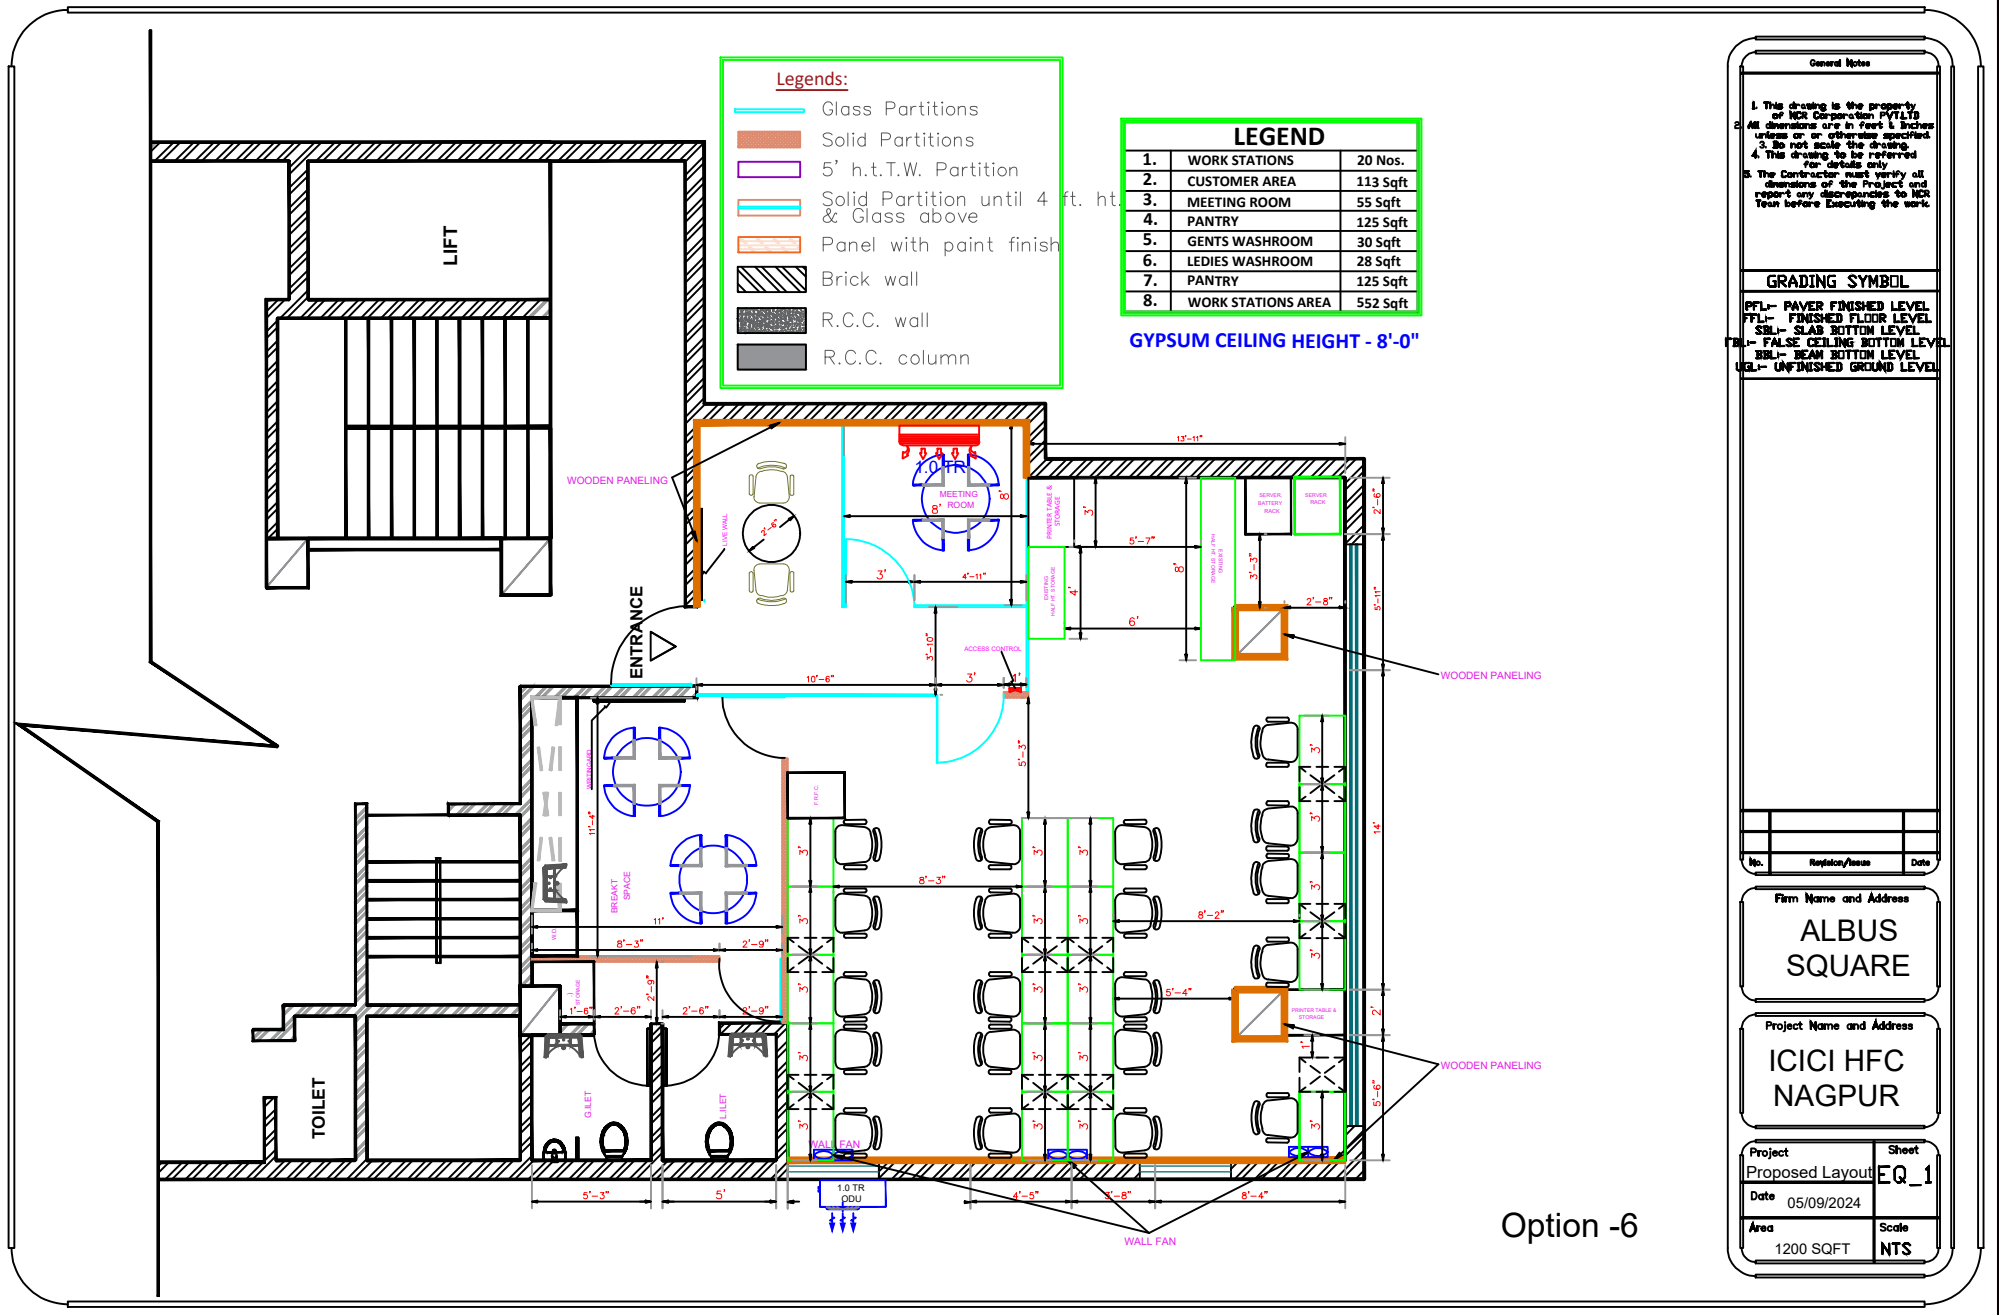

Legends:

- Glass Partitions
- Solid Partitions
- 5' h.t.T.W. Partition
- Solid Partition until 4 ft. ht & Glass above
- Panel with paint finish
- Brick wall
- R.C.C. wall
- R.C.C. column

LEGEND

1.	WORK STATIONS	20 Nos.
2.	CUSTOMER AREA	113 Sqft
3.	MEETING ROOM	55 Sqft
4.	PANTRY	125 Sqft
5.	GENTS WASHROOM	30 Sqft
6.	LEDIES WASHROOM	28 Sqft
7.	PANTRY	125 Sqft
8.	WORK STATIONS AREA	552 Sqft

GYPSUM CEILING HEIGHT - 8'-0"

General Notes

1. This drawing is the property of HCR Corporation PVT.LTD. All dimensions are in feet & inches unless or otherwise specified.
2. Do not scale the drawing.
3. This drawing to be referred for details only.
4. The Contractor must verify all dimensions of the Project and report any discrepancies to HCR Team before Executing the work.

GRADING SYMBOL

- PFL- PAYER FINISHED LEVEL
- PFL- FINISHED FLOOR LEVEL
- SBL- SLAB BOTTOM LEVEL
- FBL- FALSE CEILING BOTTOM LEVEL
- RBL- BEAM BOTTOM LEVEL
- UGL- UNFINISHED GROUND LEVEL

No.	Revision/Issue	Date
-----	----------------	------

Firm Name and Address

ALBUS
SQUARE

Project Name and Address

ICICI HFC
NAGPUR

Project	Sheet
Proposed Layout	EQ_1
Date	05/09/2024
Area	Scale
1200 SQFT	NTS

Option -6