


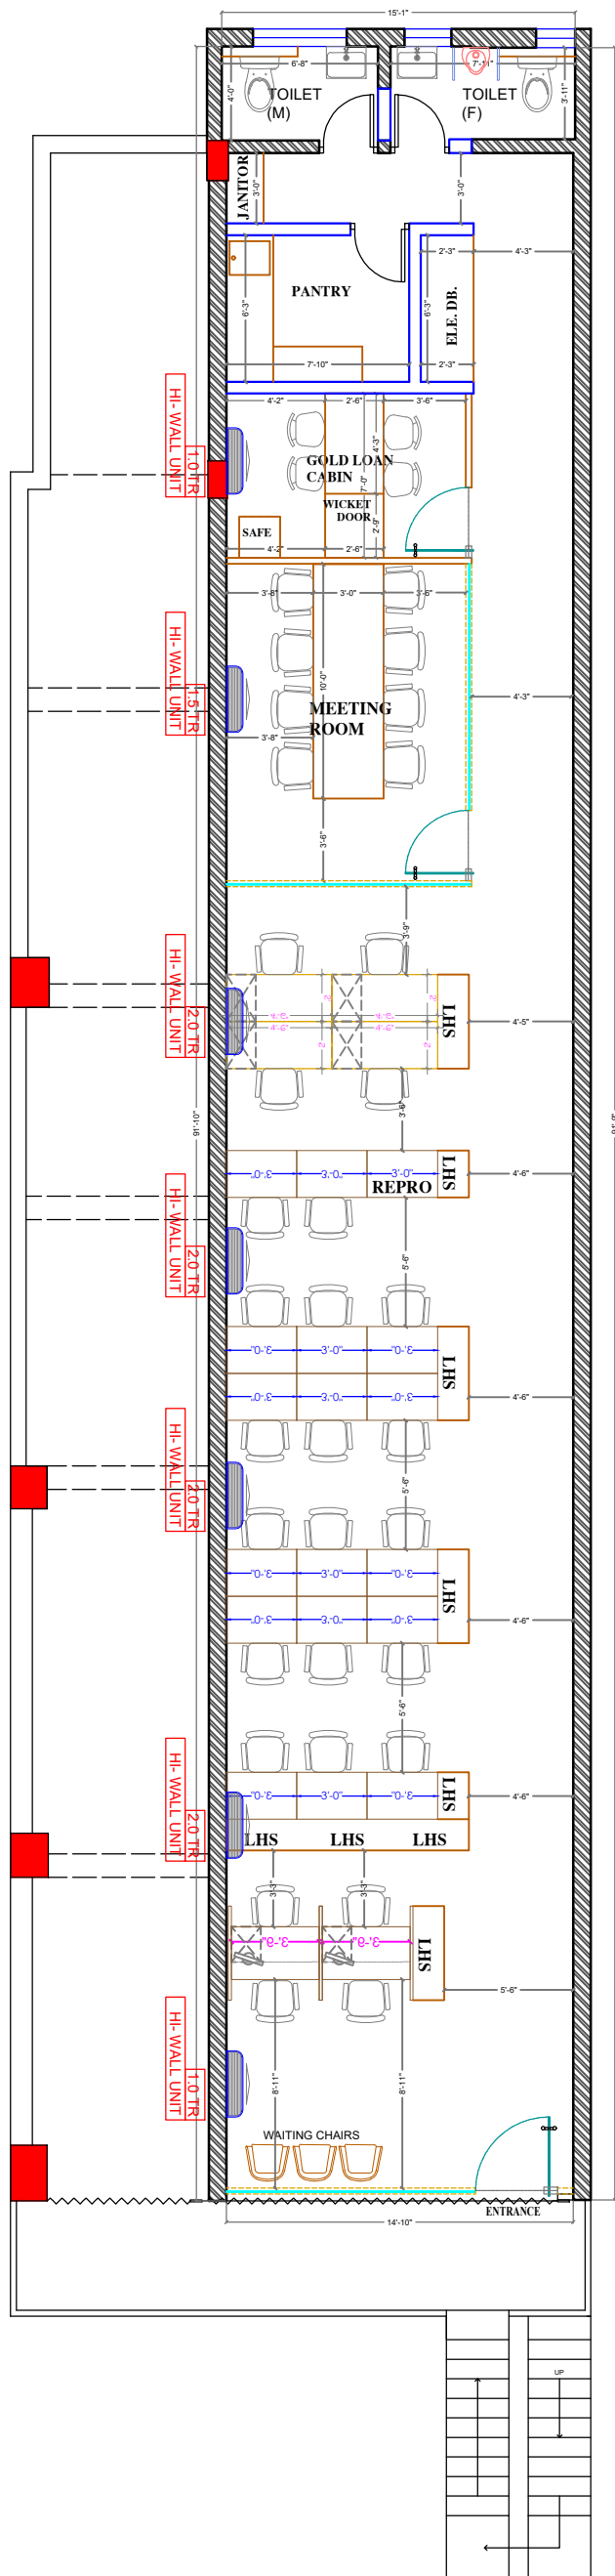

Floor To Slab - 11'-2"
Floor To Beam 9'-9"

AC LEGEND		
	1.0 TON	2 NOS
	1.5 TON	1 NOS
	2.0 TON	4 NOS
	2.0 TON	-
	3.0 TON	-

PROJECT:

MANJALGAON ASSET

DRAWING TITLE :	CHECK BY :	DRAWN BY :	STATUS :
FIRST FLOOR LAYOUT	GOPAL SINGH	AR. JITENDRA KUMAWAT	PROPOSAL
NOTE :	DEALT BY :	SCALE:	
CARPET AREA :		NTS	
1357.43 SQFT		DATE:	DRAWING NO :
		03JUL-2026	

