


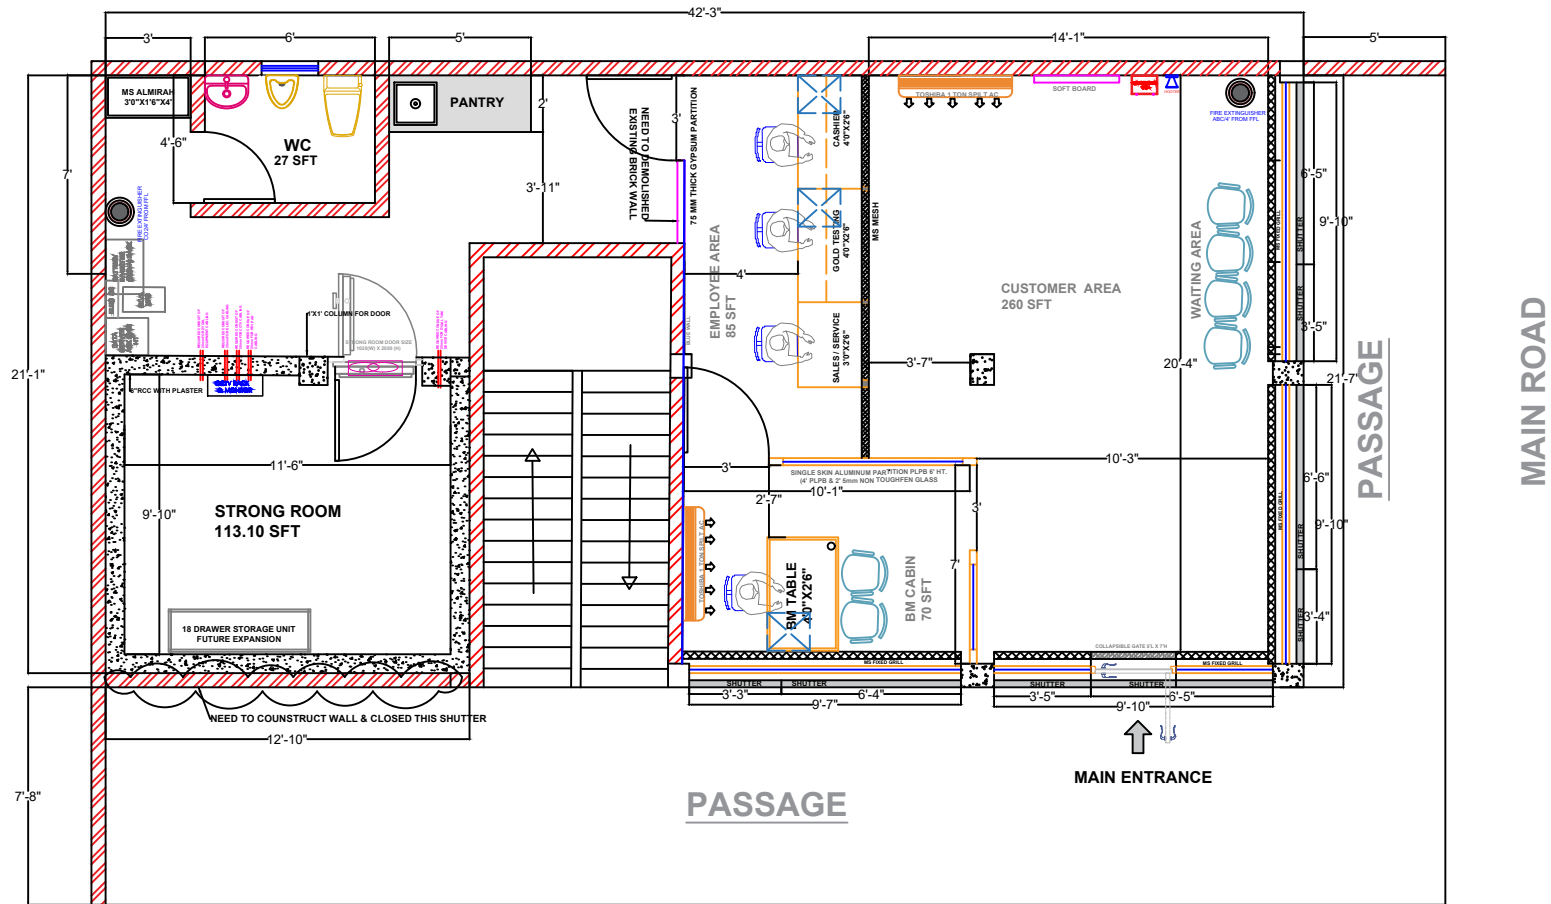

BAJAJ HADGALI BRANCH FURNITURE LAYOUT

2		RCC WORK
3		GRILLING WORK
4		FIX GLASS
5		COLLAPSIBLE GATE
6		HOLE MANAGE FOR WIRING

PROJECT: BAJAJ FINSERV	LOCATION: HADGALI	DRAWING TITLE: FURNITURE LAYOUT	DRAWING BY: VRUCHIKA BHOI	CARPET AREA: 793.57 sq.ft	NOTE: 1.ALL SPECIFIED DIMENSIONS ARE IN FEET/INCHES 2.IN THE INTERPRETATION OF THESE DRAWINGS, INDICATED DIMENSIONS SHALL NOT BE SCALED. 3.THE CONTRACTOR SHALL CHECK AND VERIFY ALL DIMENSIONS, NOTES AND CONDITIONS 4.ON SITE BEFORE ANY CONSTRUCTION WORK IS STARTED AND PROVIDE ALL NECESSARY PROTECTIONS OF WORK.	www.vr-enterprises.com Office No. 24, NARMADA CHS, Sector-19, KAMOTHE, NAVI MUMBAI, Maharashtra PH NO: 9082998730	
FLOOR FIRST FLOOR	DRAWING NO: 01	DATE: 21/03/2024	CHECKED BY: KUNAL RAUT	TOTAL HEIGHT: 10'6"			