


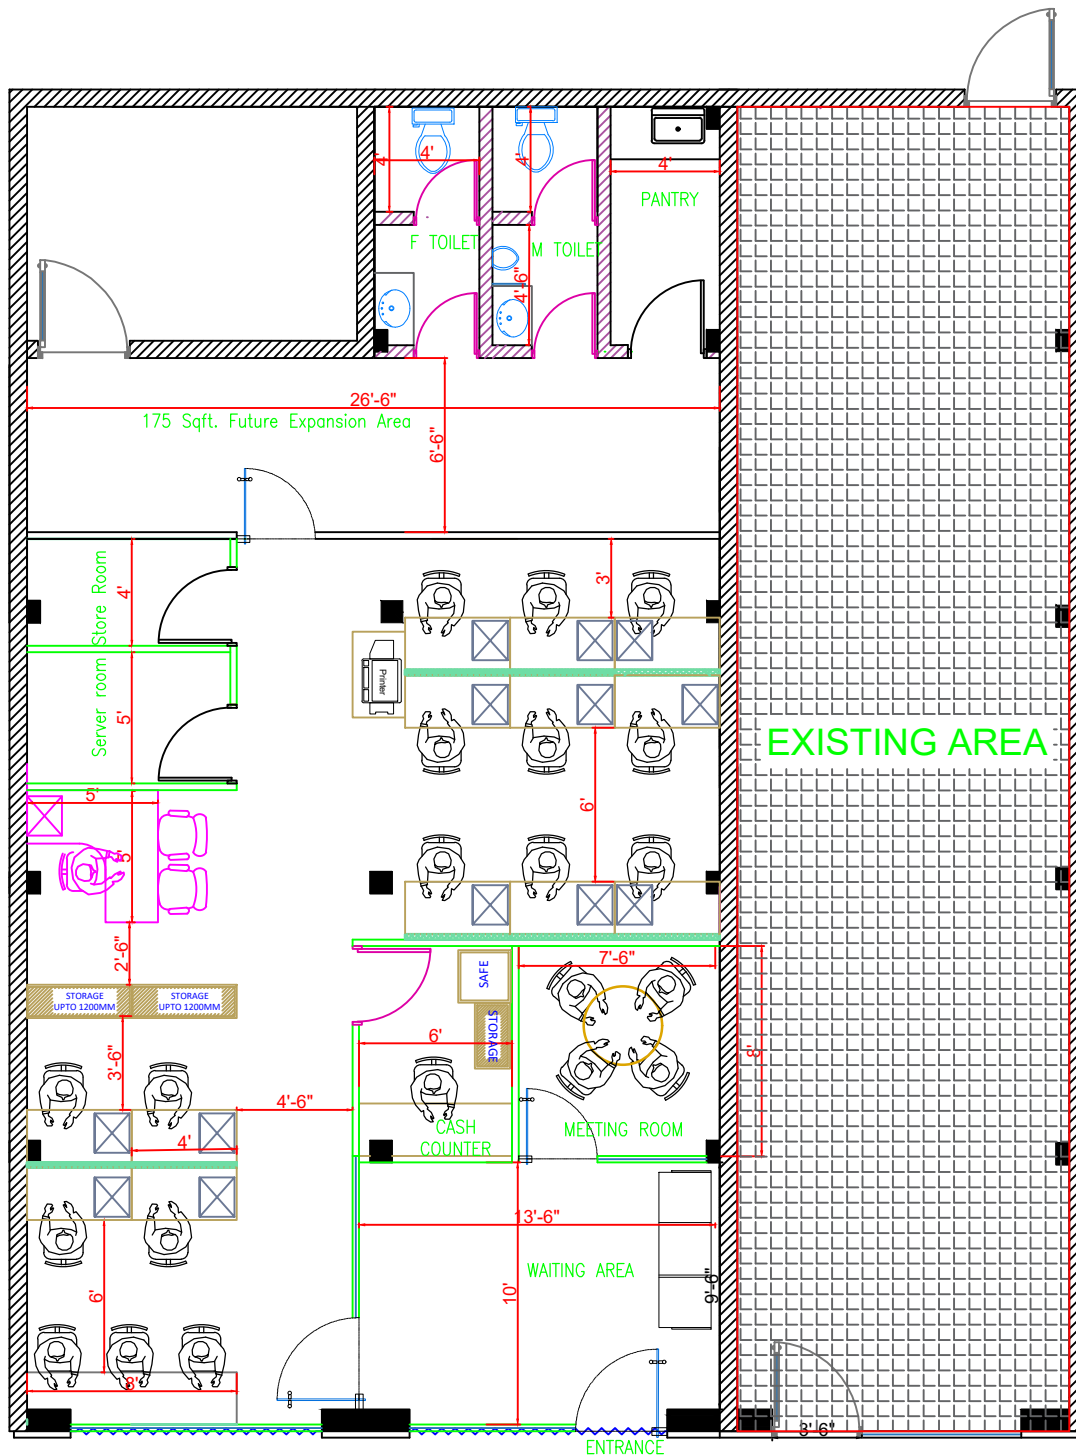

Ceiling height : 9'10"
 Beam height : 8' 8"
 CARPET AREA : 1180 SQFT

PROJECT : KAUSHAMBI 1ST FLOOR

INTERIOR FITOUT CONTRACTOR



CLIENT

CHOLAMANDALAM INVESTMENT
 AND FINANCE CO.LTD.

SHEET TITLE
 PROPOSED PLAN 03



SCALE : FTS

DRAWN BY : ANUP

DATE : 09-09-24

CHECKED BY :

SHEET NO. : 01

REVISION NO. :