


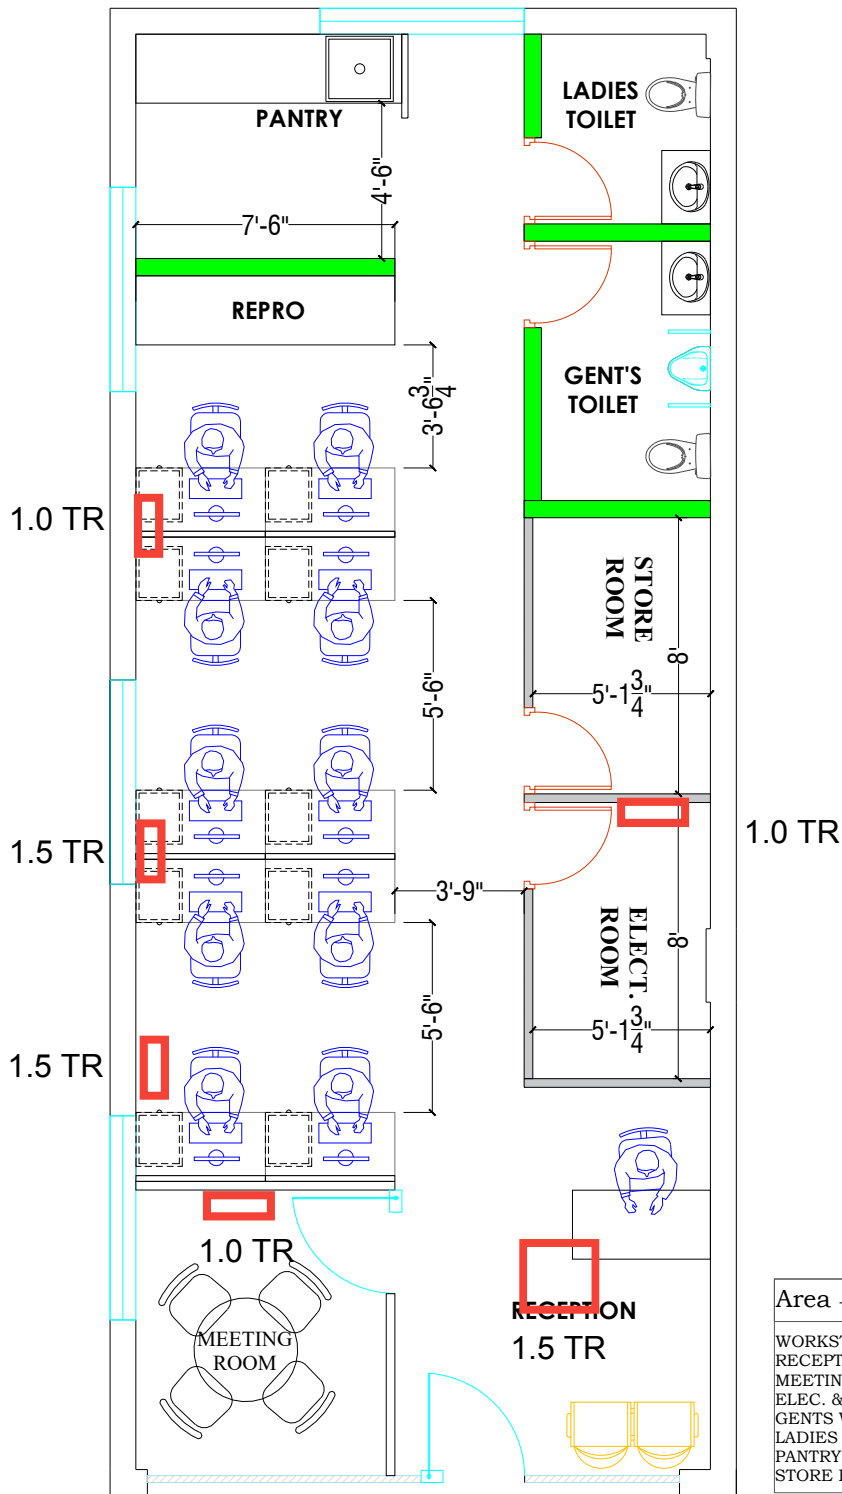

Area - 877 sq.ft.	
WORKSTATIONS	- 10 NOS
RECEPTION	- 01 NO
MEETING ROOM	- 01 NO
ELEC. & SERVER	- 01 NO
GENTS WASHROOM	- 01 NO
LADIES WASHROOM	- 01 NO
PANTRY	- 01 NO
STORE ROOM	- 01 NO

R0
01.08.2024

ADITYA BIRLA CAPITAL

LOCATION	MAHBOBNAGAR	DRAWN BY	ST
PROJECT	ABHFL	CHECKED	SH
SUBJECT	FURNITURE LAYOUT		