


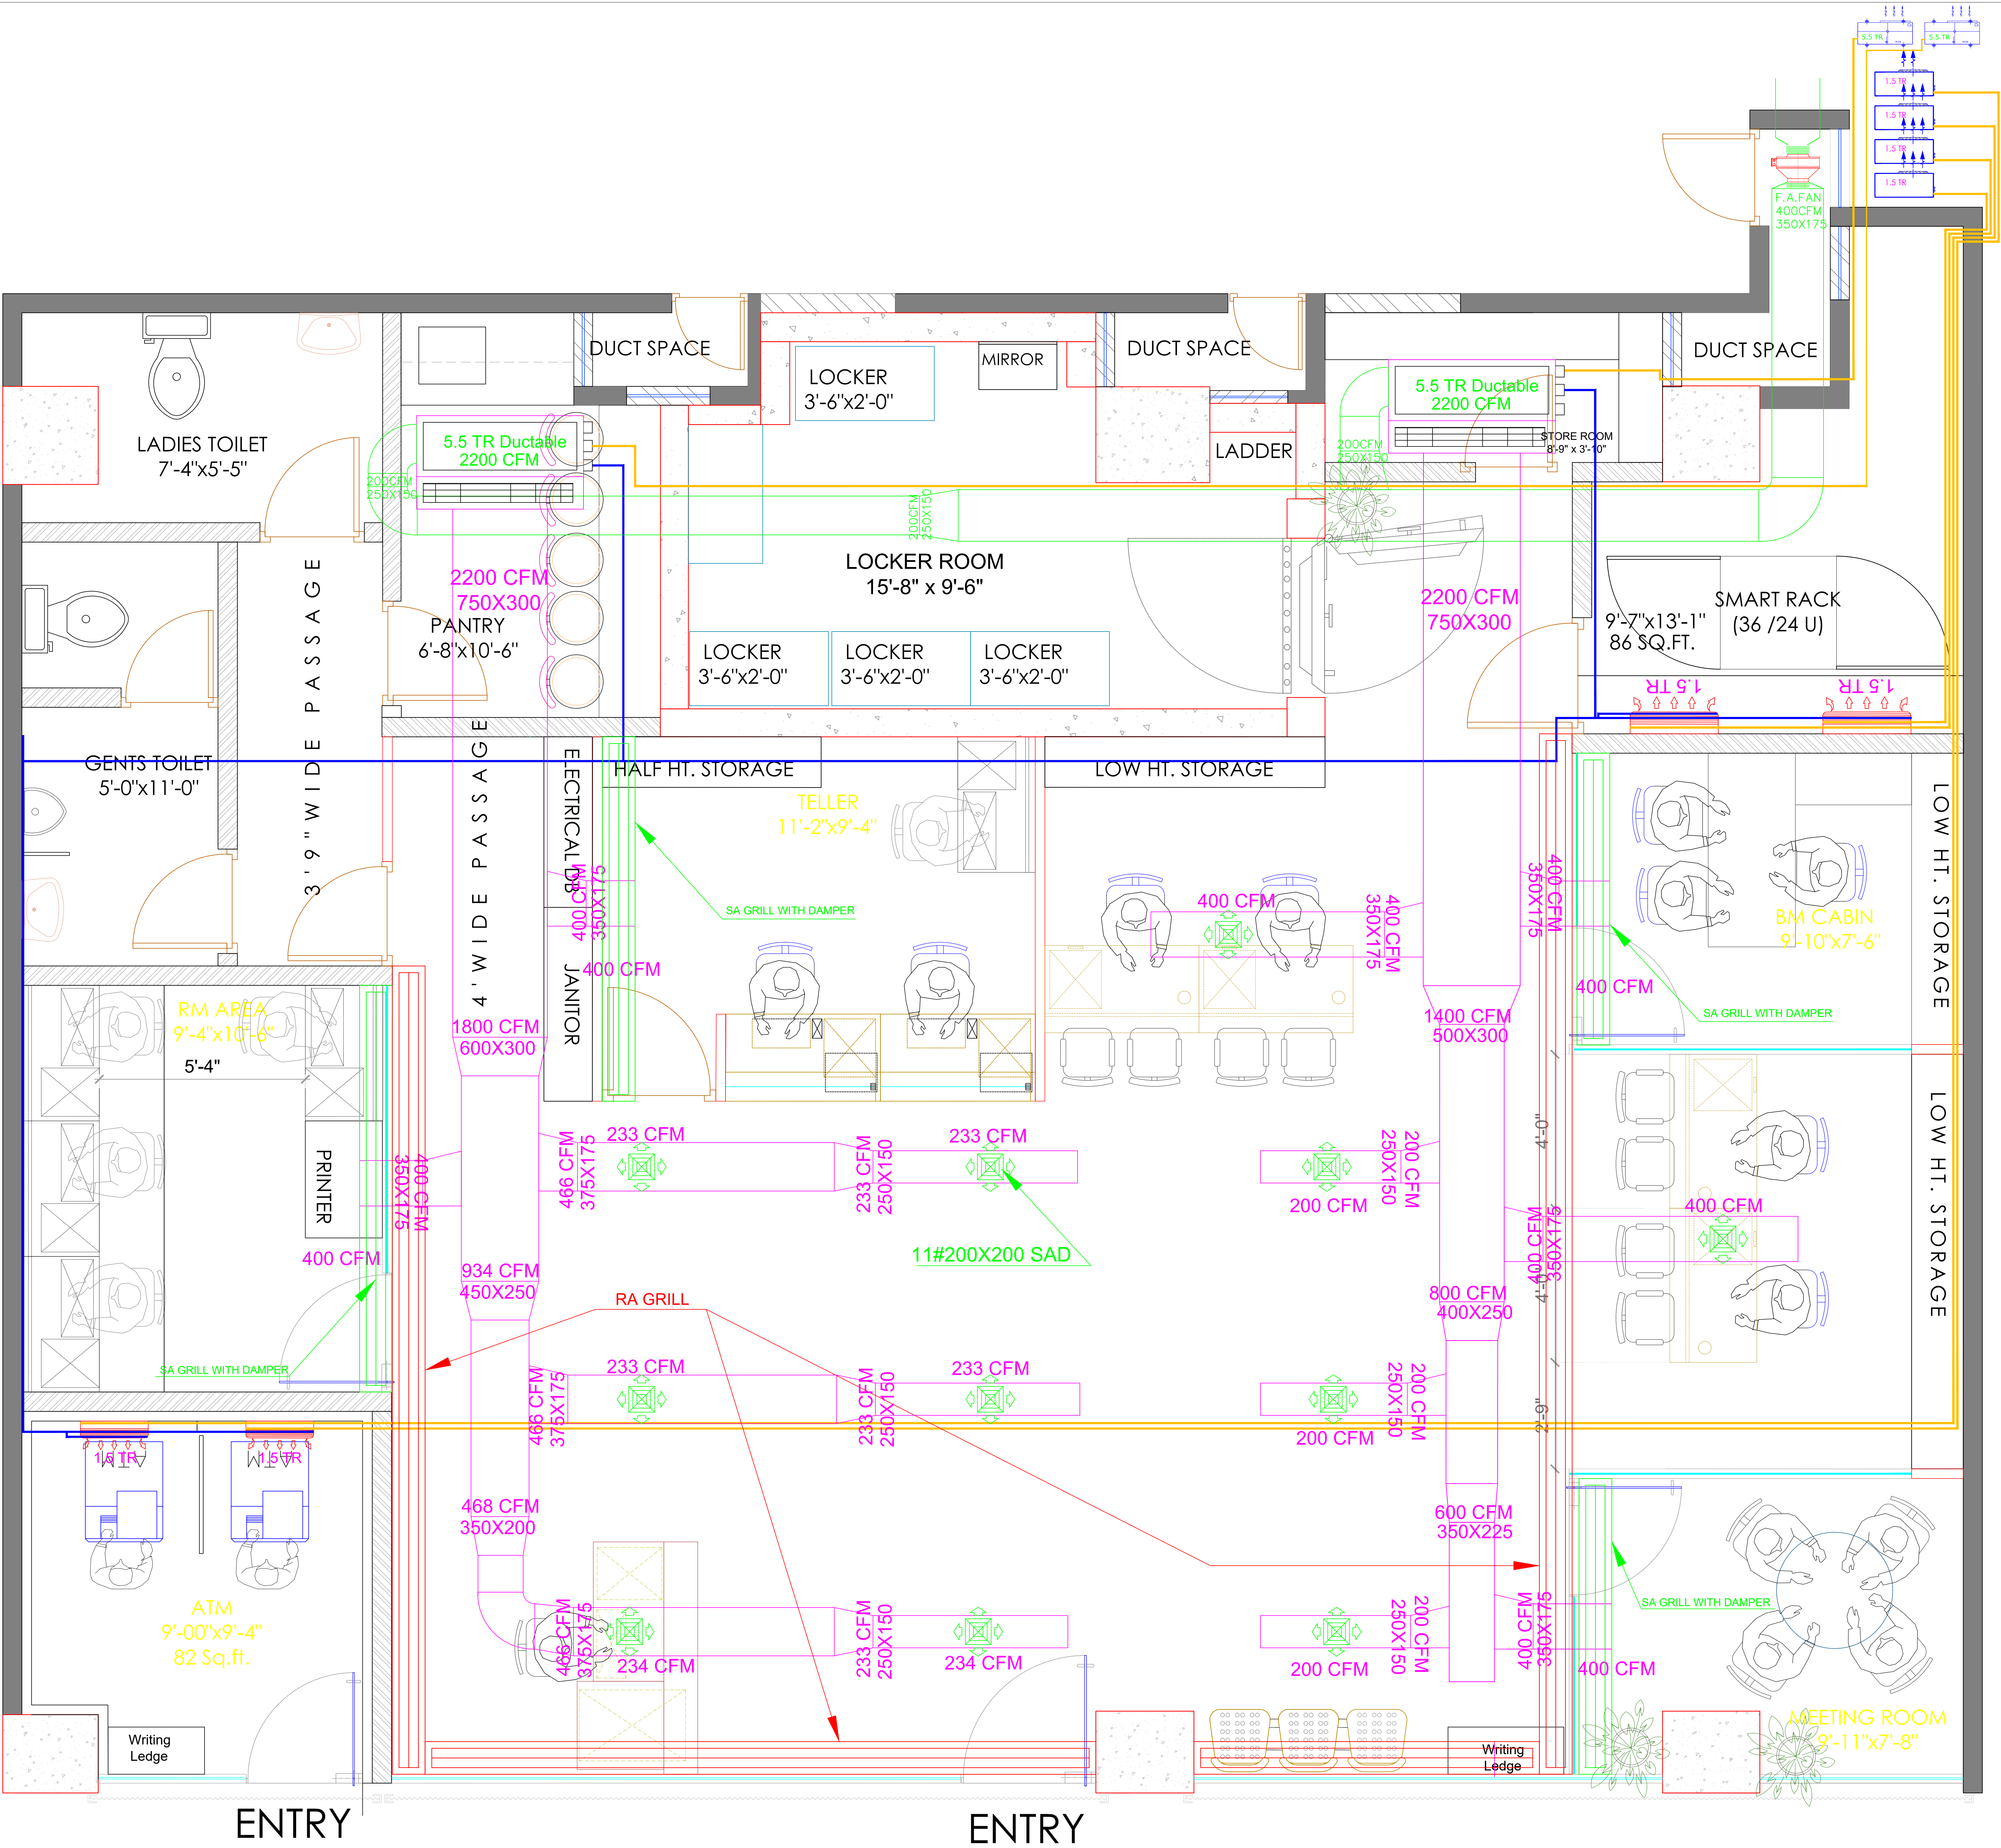

OPTION_08 A

LEGEND

REVISIONS

CLIENT



PROJECT

HDFC- GOREGAON
ARAKED ASPIRE

DRAWING TITLE

FURNITURE LAYOUT
F TO C- 14'-3" / 14'-9"
F TO B - 13'-3" / 13'-3"

CARPET AREA

SHOP 01 C.A -1069
SHOP 02 C.A - 800
Total C.A = 1869 Sqft



1st flr dwarka, 57 tagore road, santacruz west, mumbai 400 054
Tel : 26482236 / 26482237

HVAC CONSULTANT :



SCALE :	NTS
DRN. :	JYOTI
DATE :	02-12-2024
JOB/DRG. NO	

HDFC - GOREGAON