


CATEGORY : A - 2A
MAX CAPACITY :

GO COLORS @ GHATKOPAR - 3 EAST, MUMBAI

TOTAL AREA - 502 SQFT
STORE AREA - 460 SQFT

DISPLAY LENGTH - 20 Mts

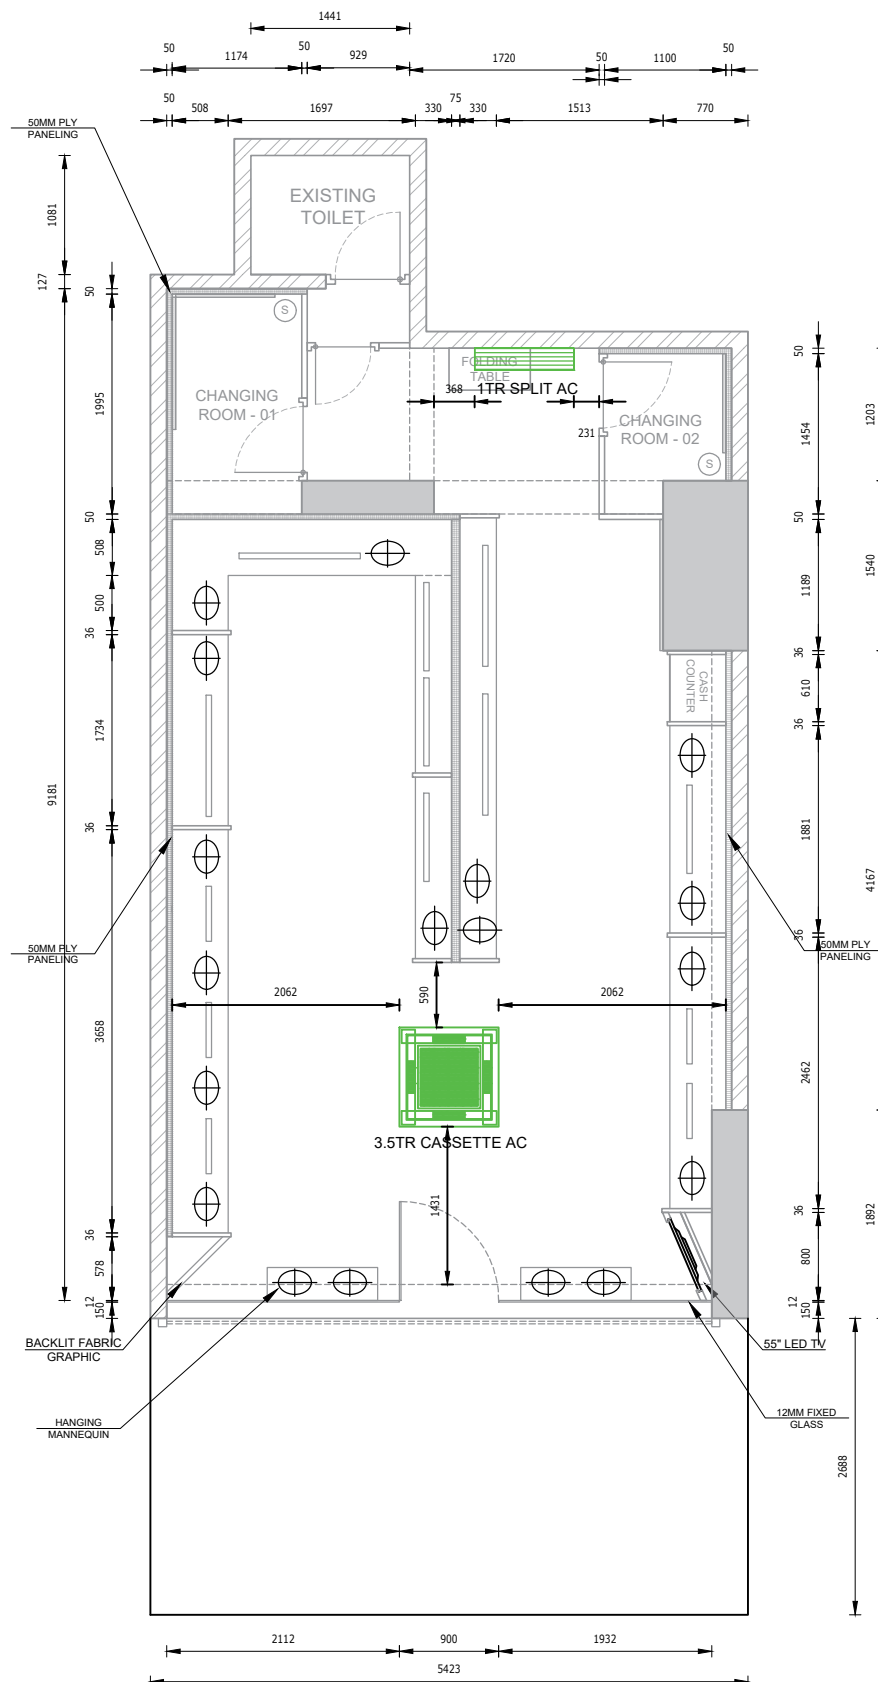

LEGEND		
SYMBOL	DESCRIPTION	QTY
	3.5 TR CASSETTE AC	01
	1TR SPLIT AC	01

TRUE CEILING HEIGHT = +4200MM
BEAM BOTTOM HEIGHT = +3645MM
FALSE CEILING HEIGHT = 4000MM

AC LAYOUT

DATE : DEC 2023
DESIGNED BY : SAFWAN
DRAWING SET : 00