


# INTERIOR PLAN OF CHEMBUR - SHIFTING BRANCH

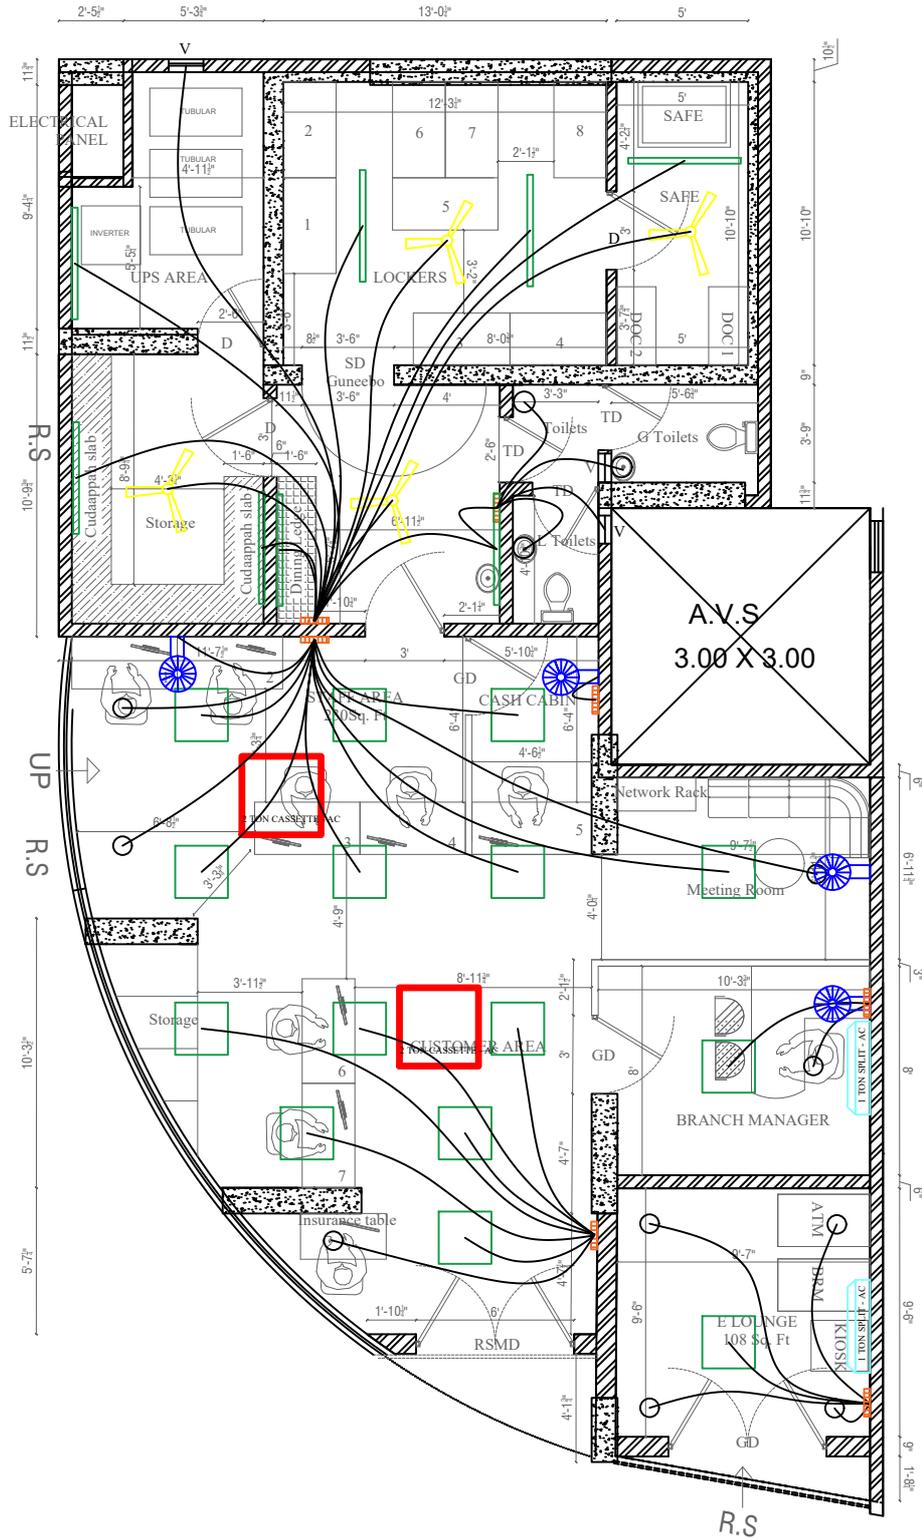

	SQUARE LED CEILING LIGHT		CEILING TUBELIGHT FAN
	CIRCULAR LED CEILING LIGHT		WALL MOUNTING FAN
	AIR CONDITIONER		CEILING FAN

