


CATEGORY: B - A
MAX CAPACITY : 7390

GO COLORS @ NASHIK, NASHIK

TOTAL AREA = 472.7 SQFT

STORE AREA = 423.4 SQFT

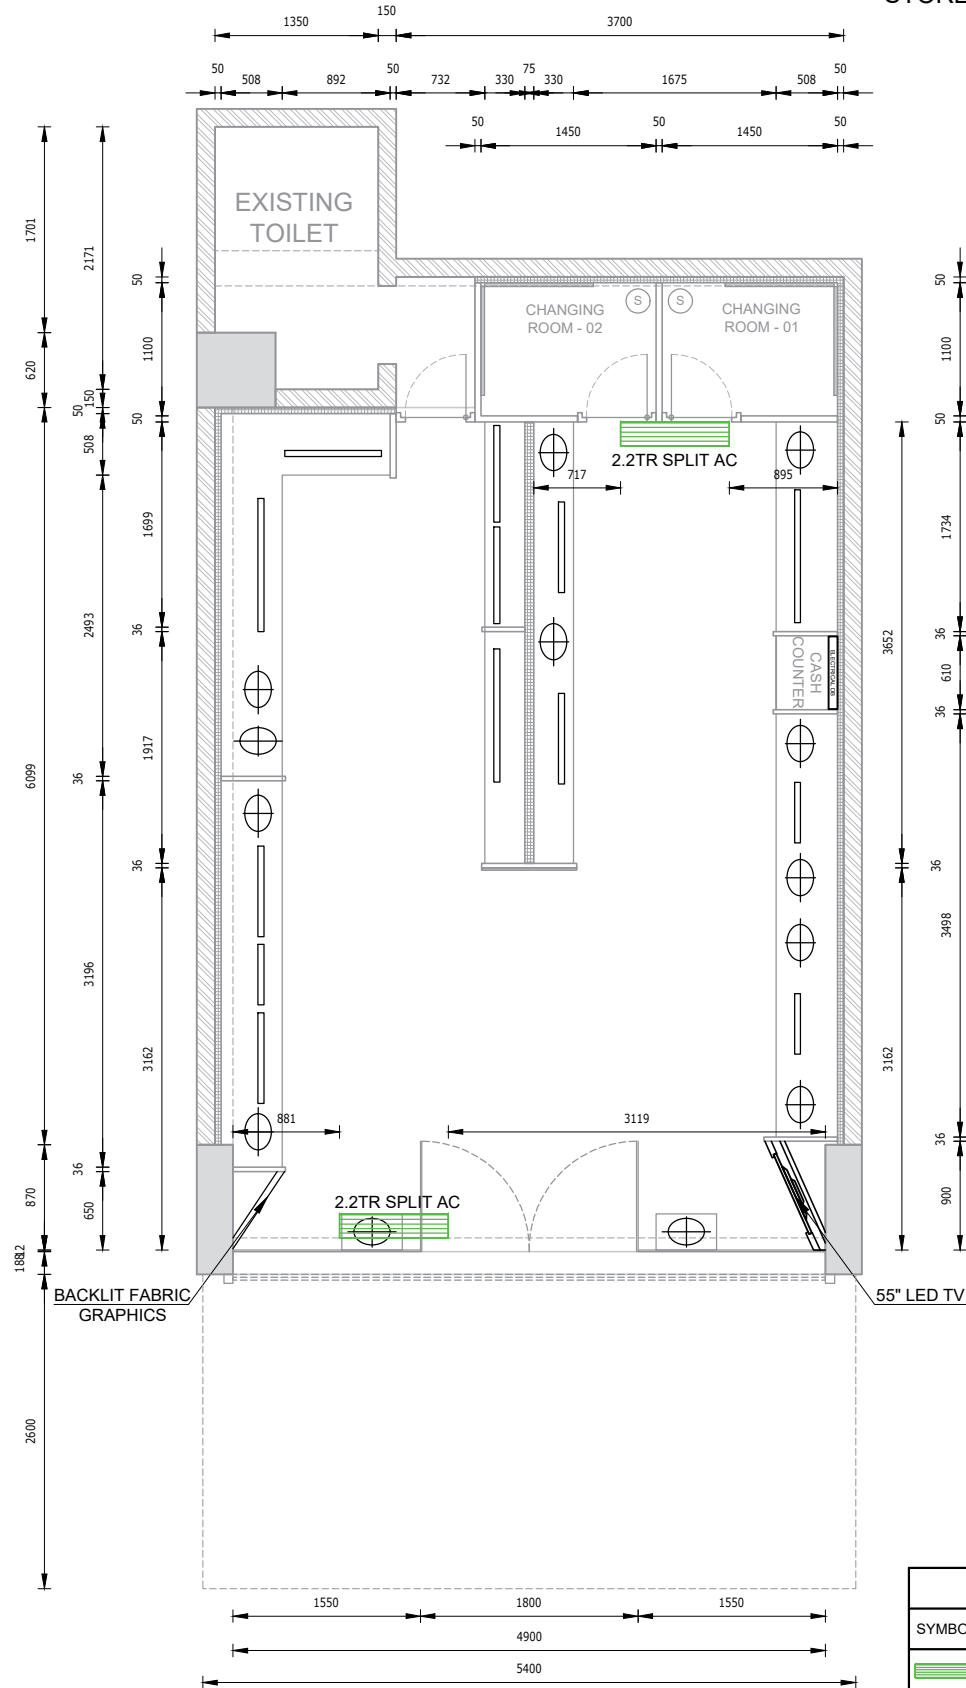

TRUE CEILING HEIGHT = + 4800 MM
BEAM BOTTOM HEIGHT = + 4130/4200/3900 MM
CORRIDOR HEIGHT = + 3600 MM
FALSE CEILING HEIGHT = + 4400 MM

AC LAYOUT

DATE : NOV 2023
DESIGNED BY : SAFWAN
DRAWING SET : 00