


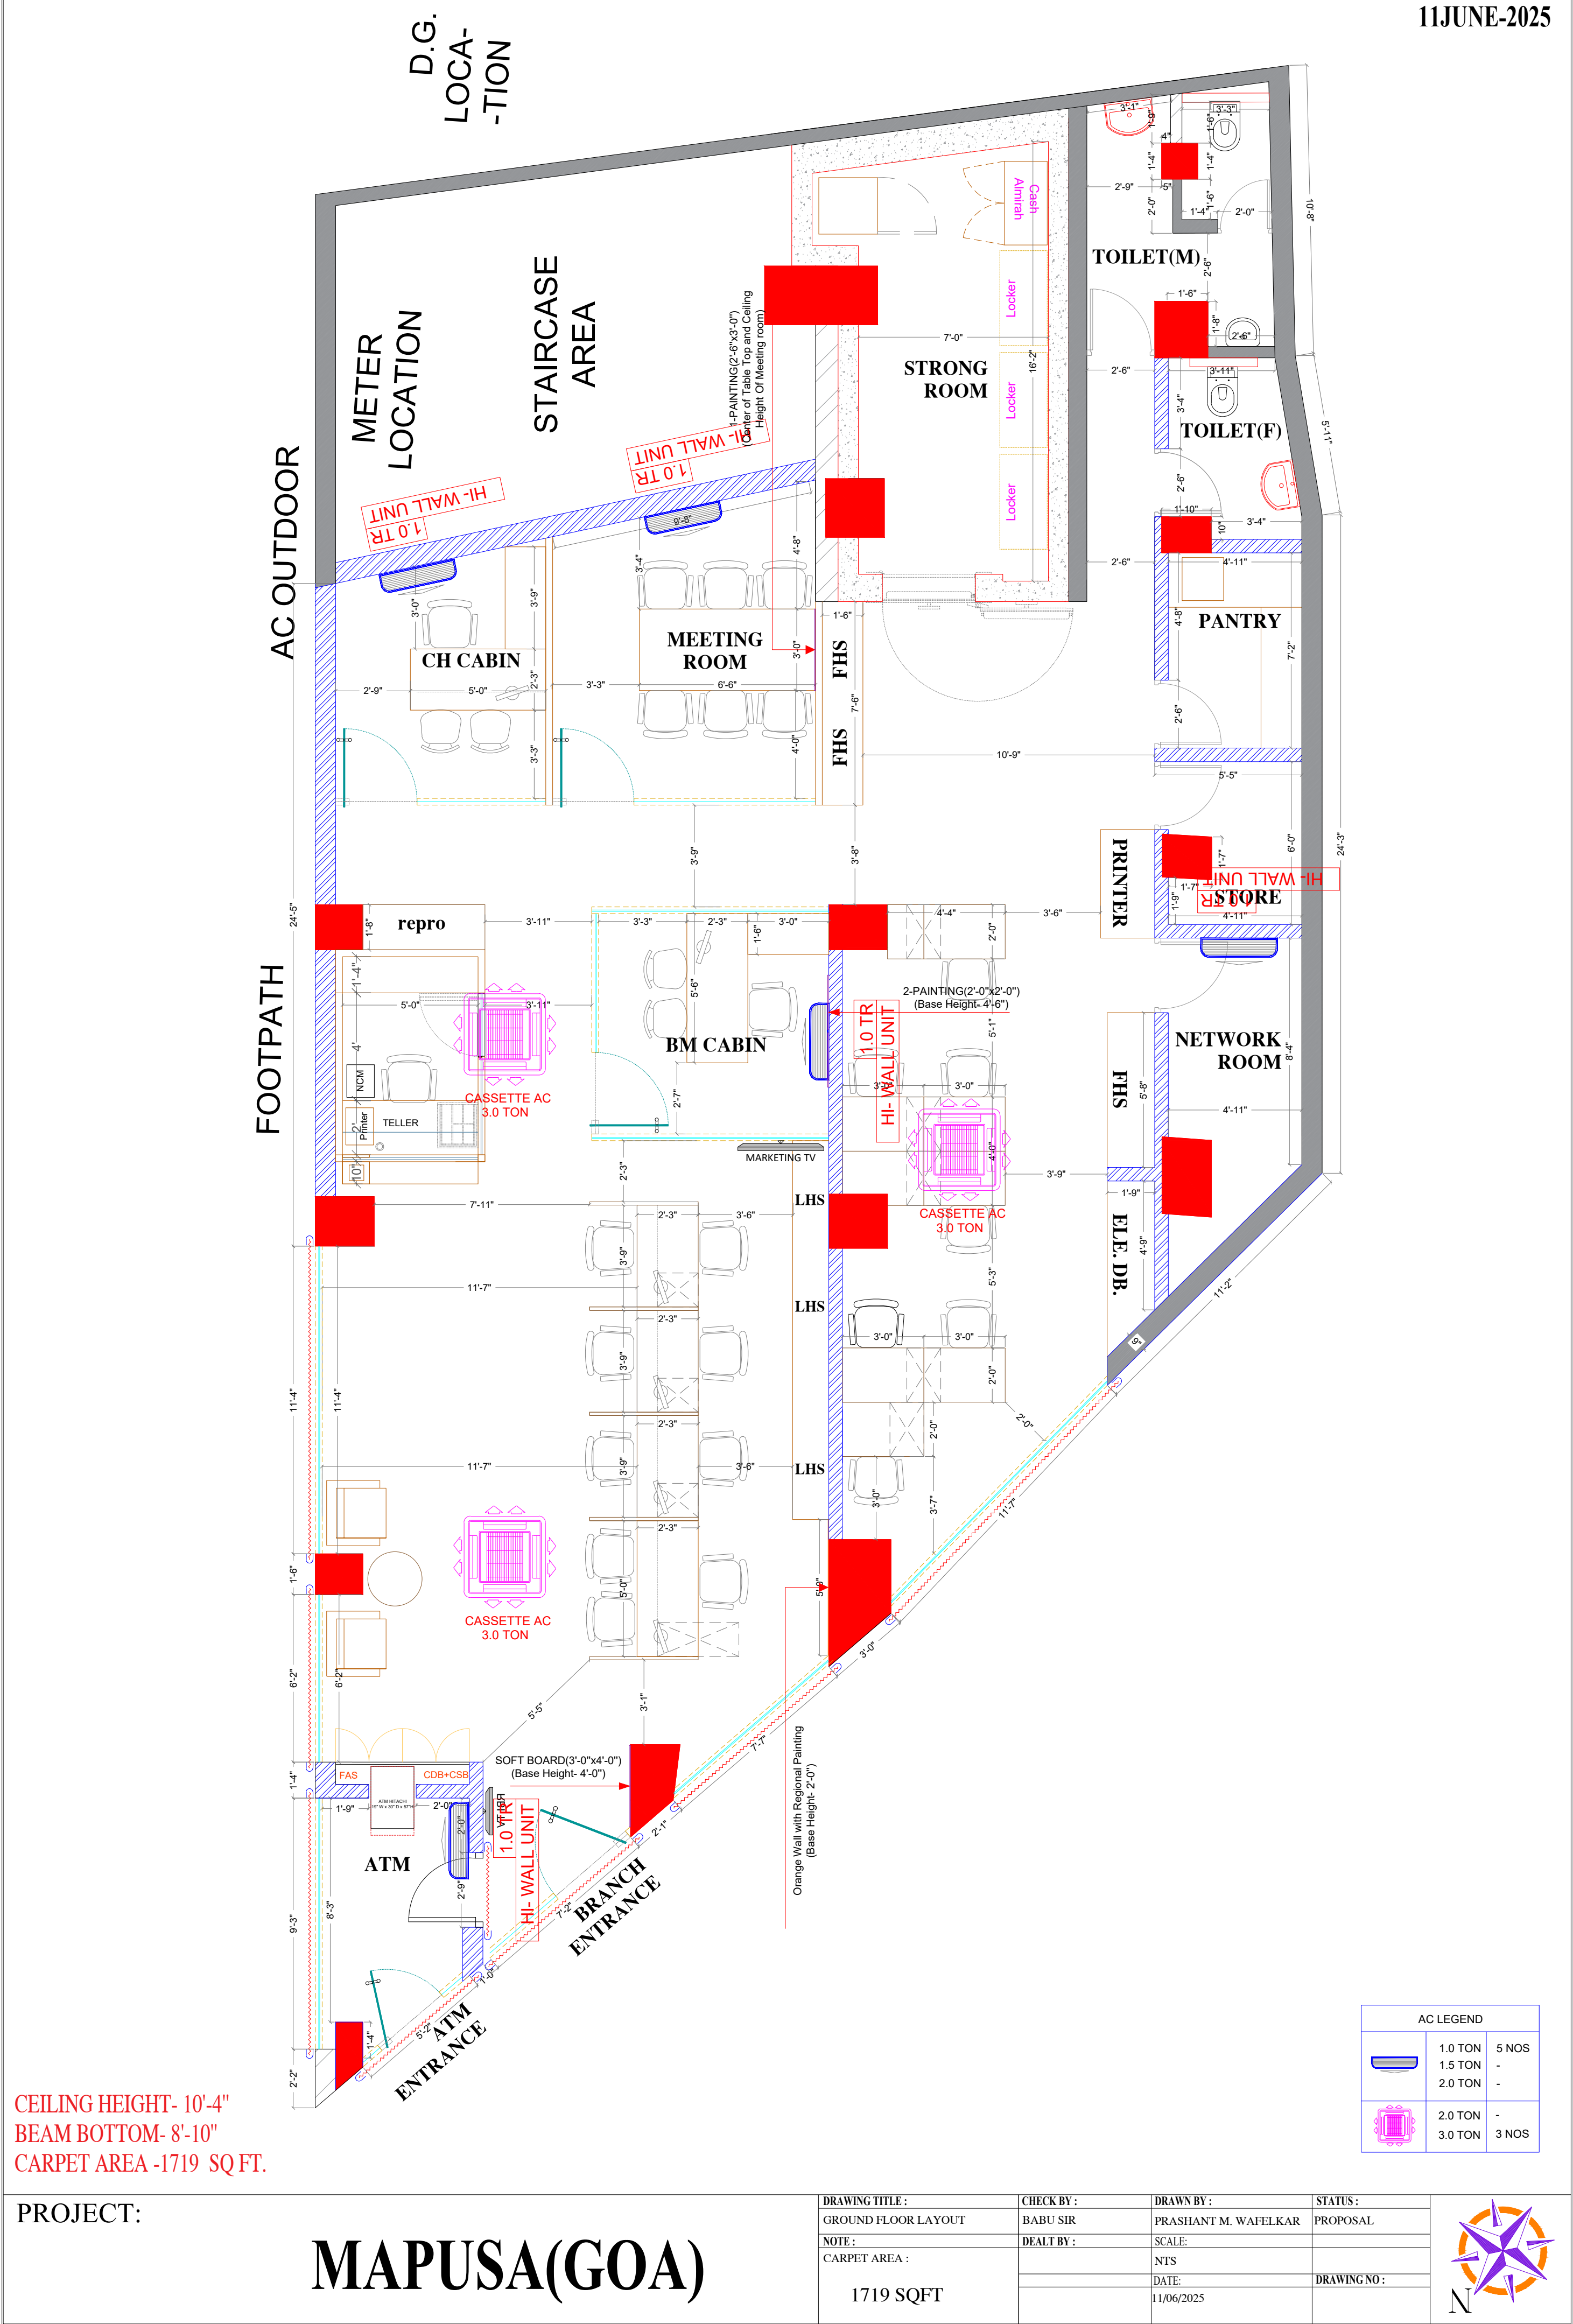

CEILING HEIGHT- 10'-4"
BEAM BOTTOM- 8'-10"
CARPET AREA -1719 SQ.FT.

PROJECT:
MAPUSA(GOA)

DRAWING TITLE :	CHECK BY :	DRAWN BY :	STATUS :
GROUND FLOOR LAYOUT	BABU SIR	PRASHANT M. WAFELKAR	PROPOSAL
NOTE :	DEALT BY :	SCALE:	
CARPET AREA :		NTS	
1719 SQFT		DATE:	DRAWING NO :
		11/06/2025	

AC LEGEND		
	1.0 TON	5 NOS
	1.5 TON	-
	2.0 TON	-
	2.0 TON	-
	3.0 TON	3 NOS

