


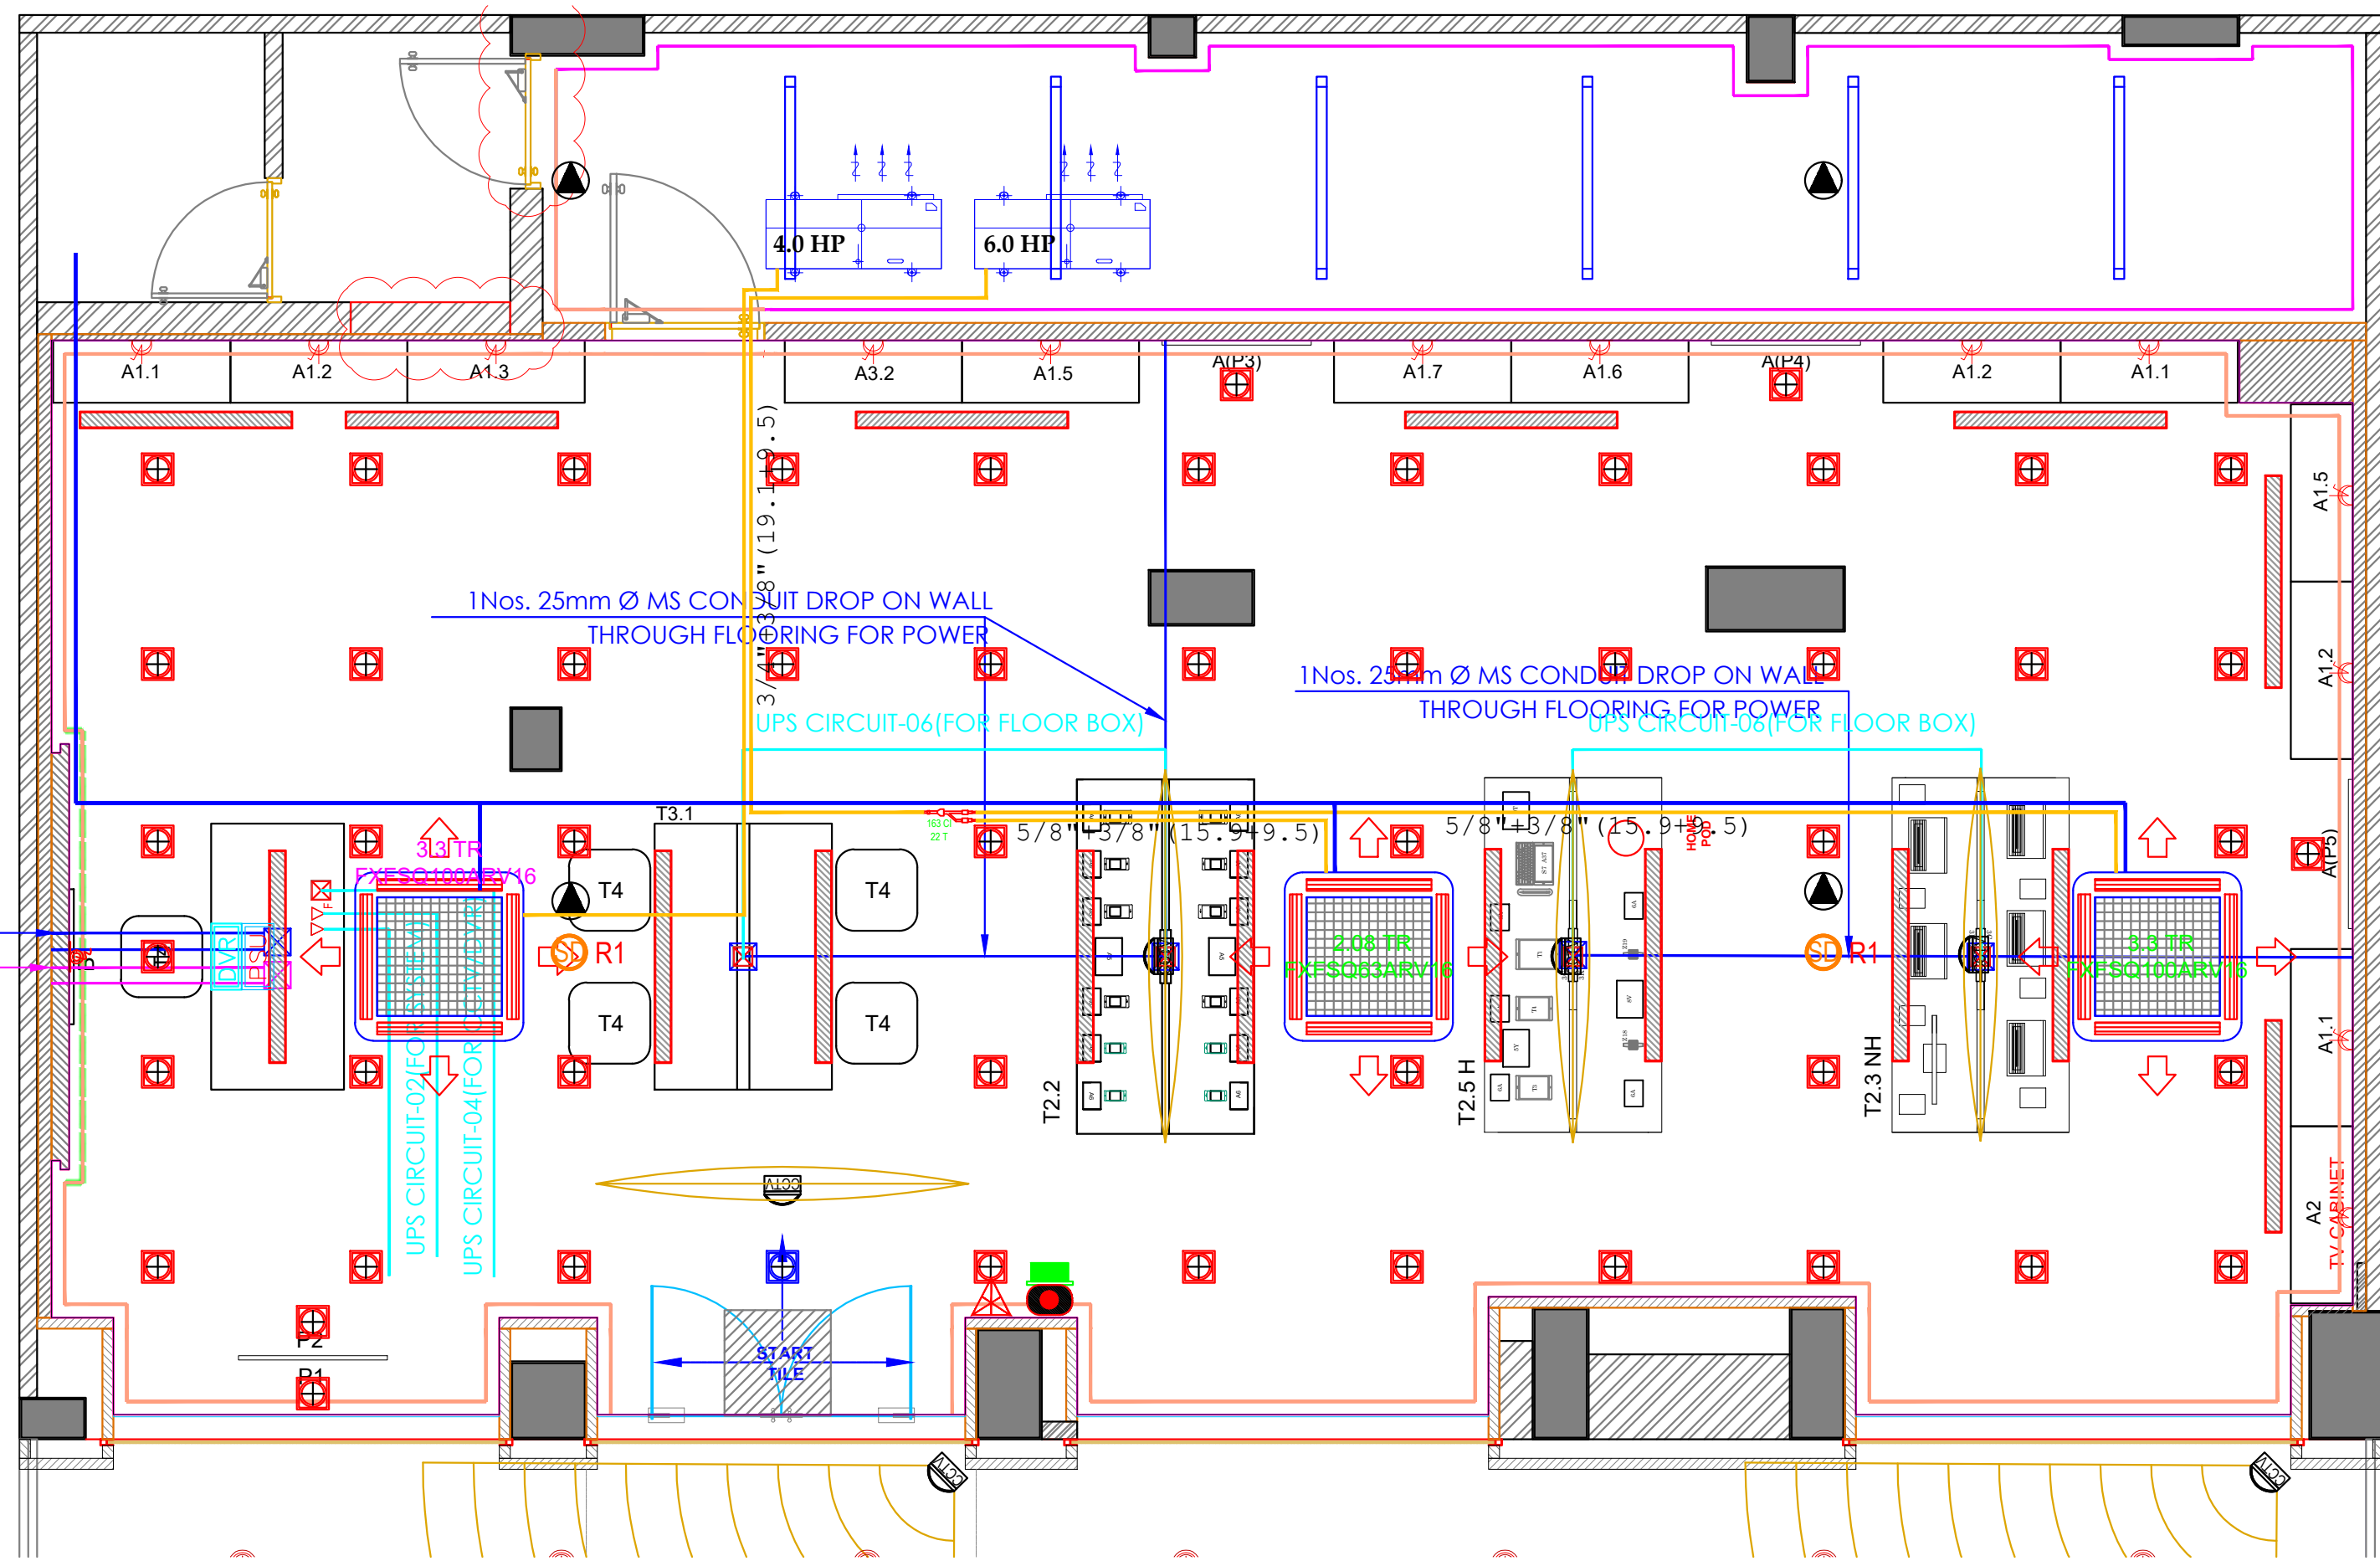

2Nos. 25mm Ø MS CONDUIT DROP ON WALL
THROUGH FLOORING FOR POWER

2Nos. 25mm Ø MS CONDUIT DROP ON WALL
THROUGH FLOORING FOR DATA, VOICE

UPS CIRCUIT-02(FOR T2.2, T2.5 H)
UPS CIRCUIT-04(FOR T2.3 NH)

1Nos. 25mm Ø MS CONDUIT DROP ON WALL
THROUGH FLOORING FOR POWER
UPS CIRCUIT-06(FOR FLOOR BOX)

1Nos. 25mm Ø MS CONDUIT DROP ON WALL
THROUGH FLOORING FOR POWER
UPS CIRCUIT-06(FOR FLOOR BOX)

START
TILE

A2
TV CABINET