


CATEGORY:2A - 3A
MAX CAPACITY : 12708

GO COLORS @ SHIVAJI CHOWK,
KALYAN

TOTAL AREA - 1009.5 SQFT
STORE AREA - 984 SQFT

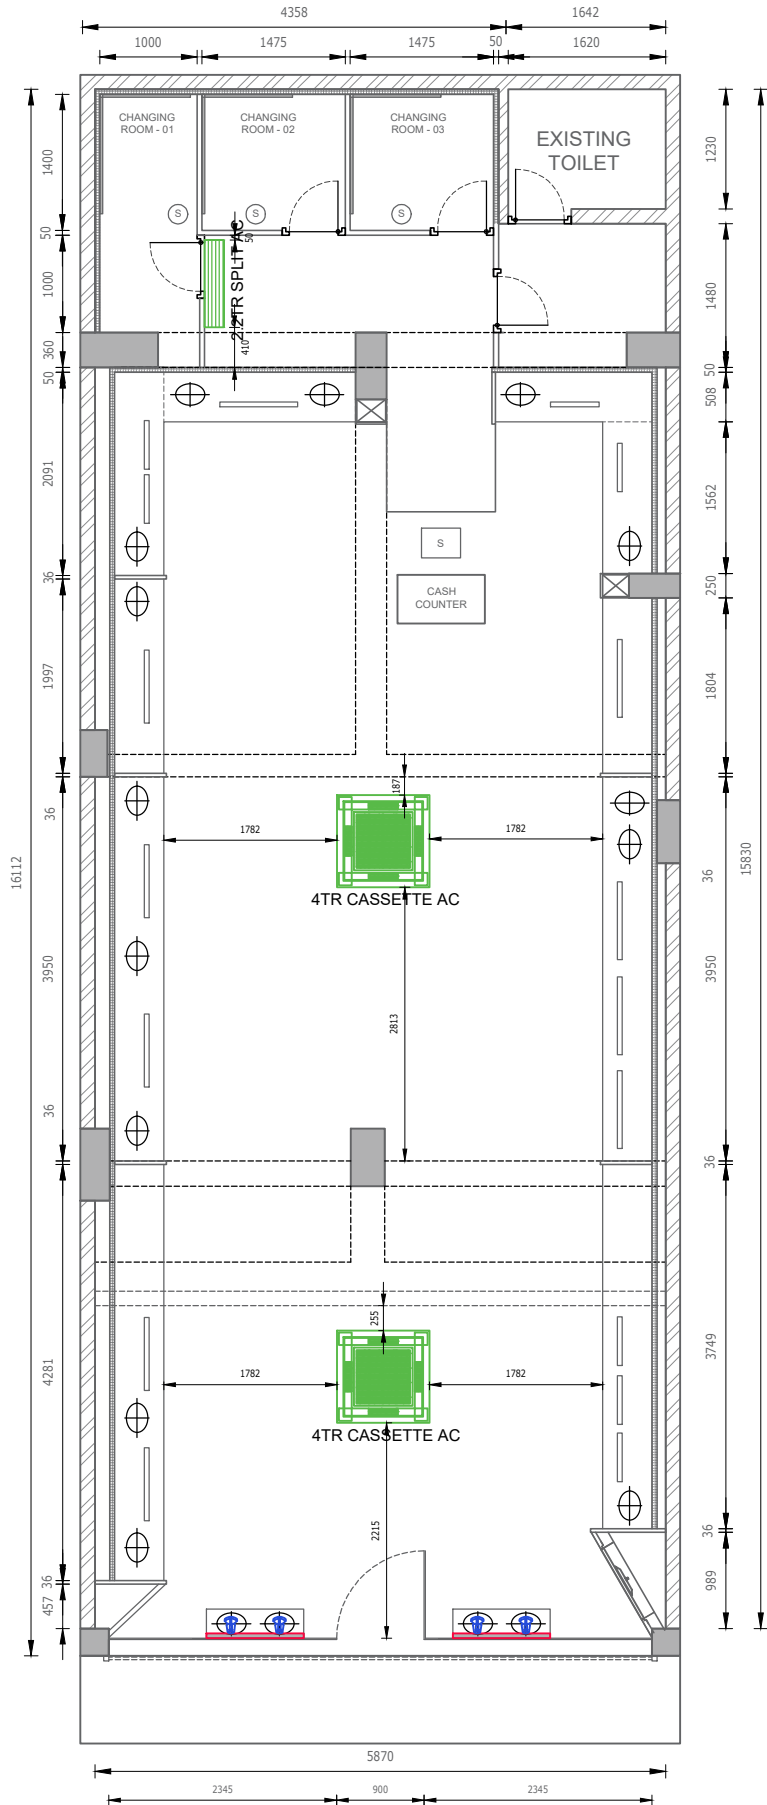

S.NO	SYMBOL	DESCRIPTION	QNTY
1.		SPLIT AC	1NO.
2.		CASSETTE AC	2NO.S

TRUE CEILING HEIGHT = + 4580,5450,2500MM
BEAM BOTTOM = + 2200,2280,3580MM
FALSE CEILING HEIGHT = +4100,2800,2350 MM

AC LAYOUT

DATE : NOVEMBER 2023
DESIGNED BY : CHANDRAMOWLI
DRAWING SET : 00