



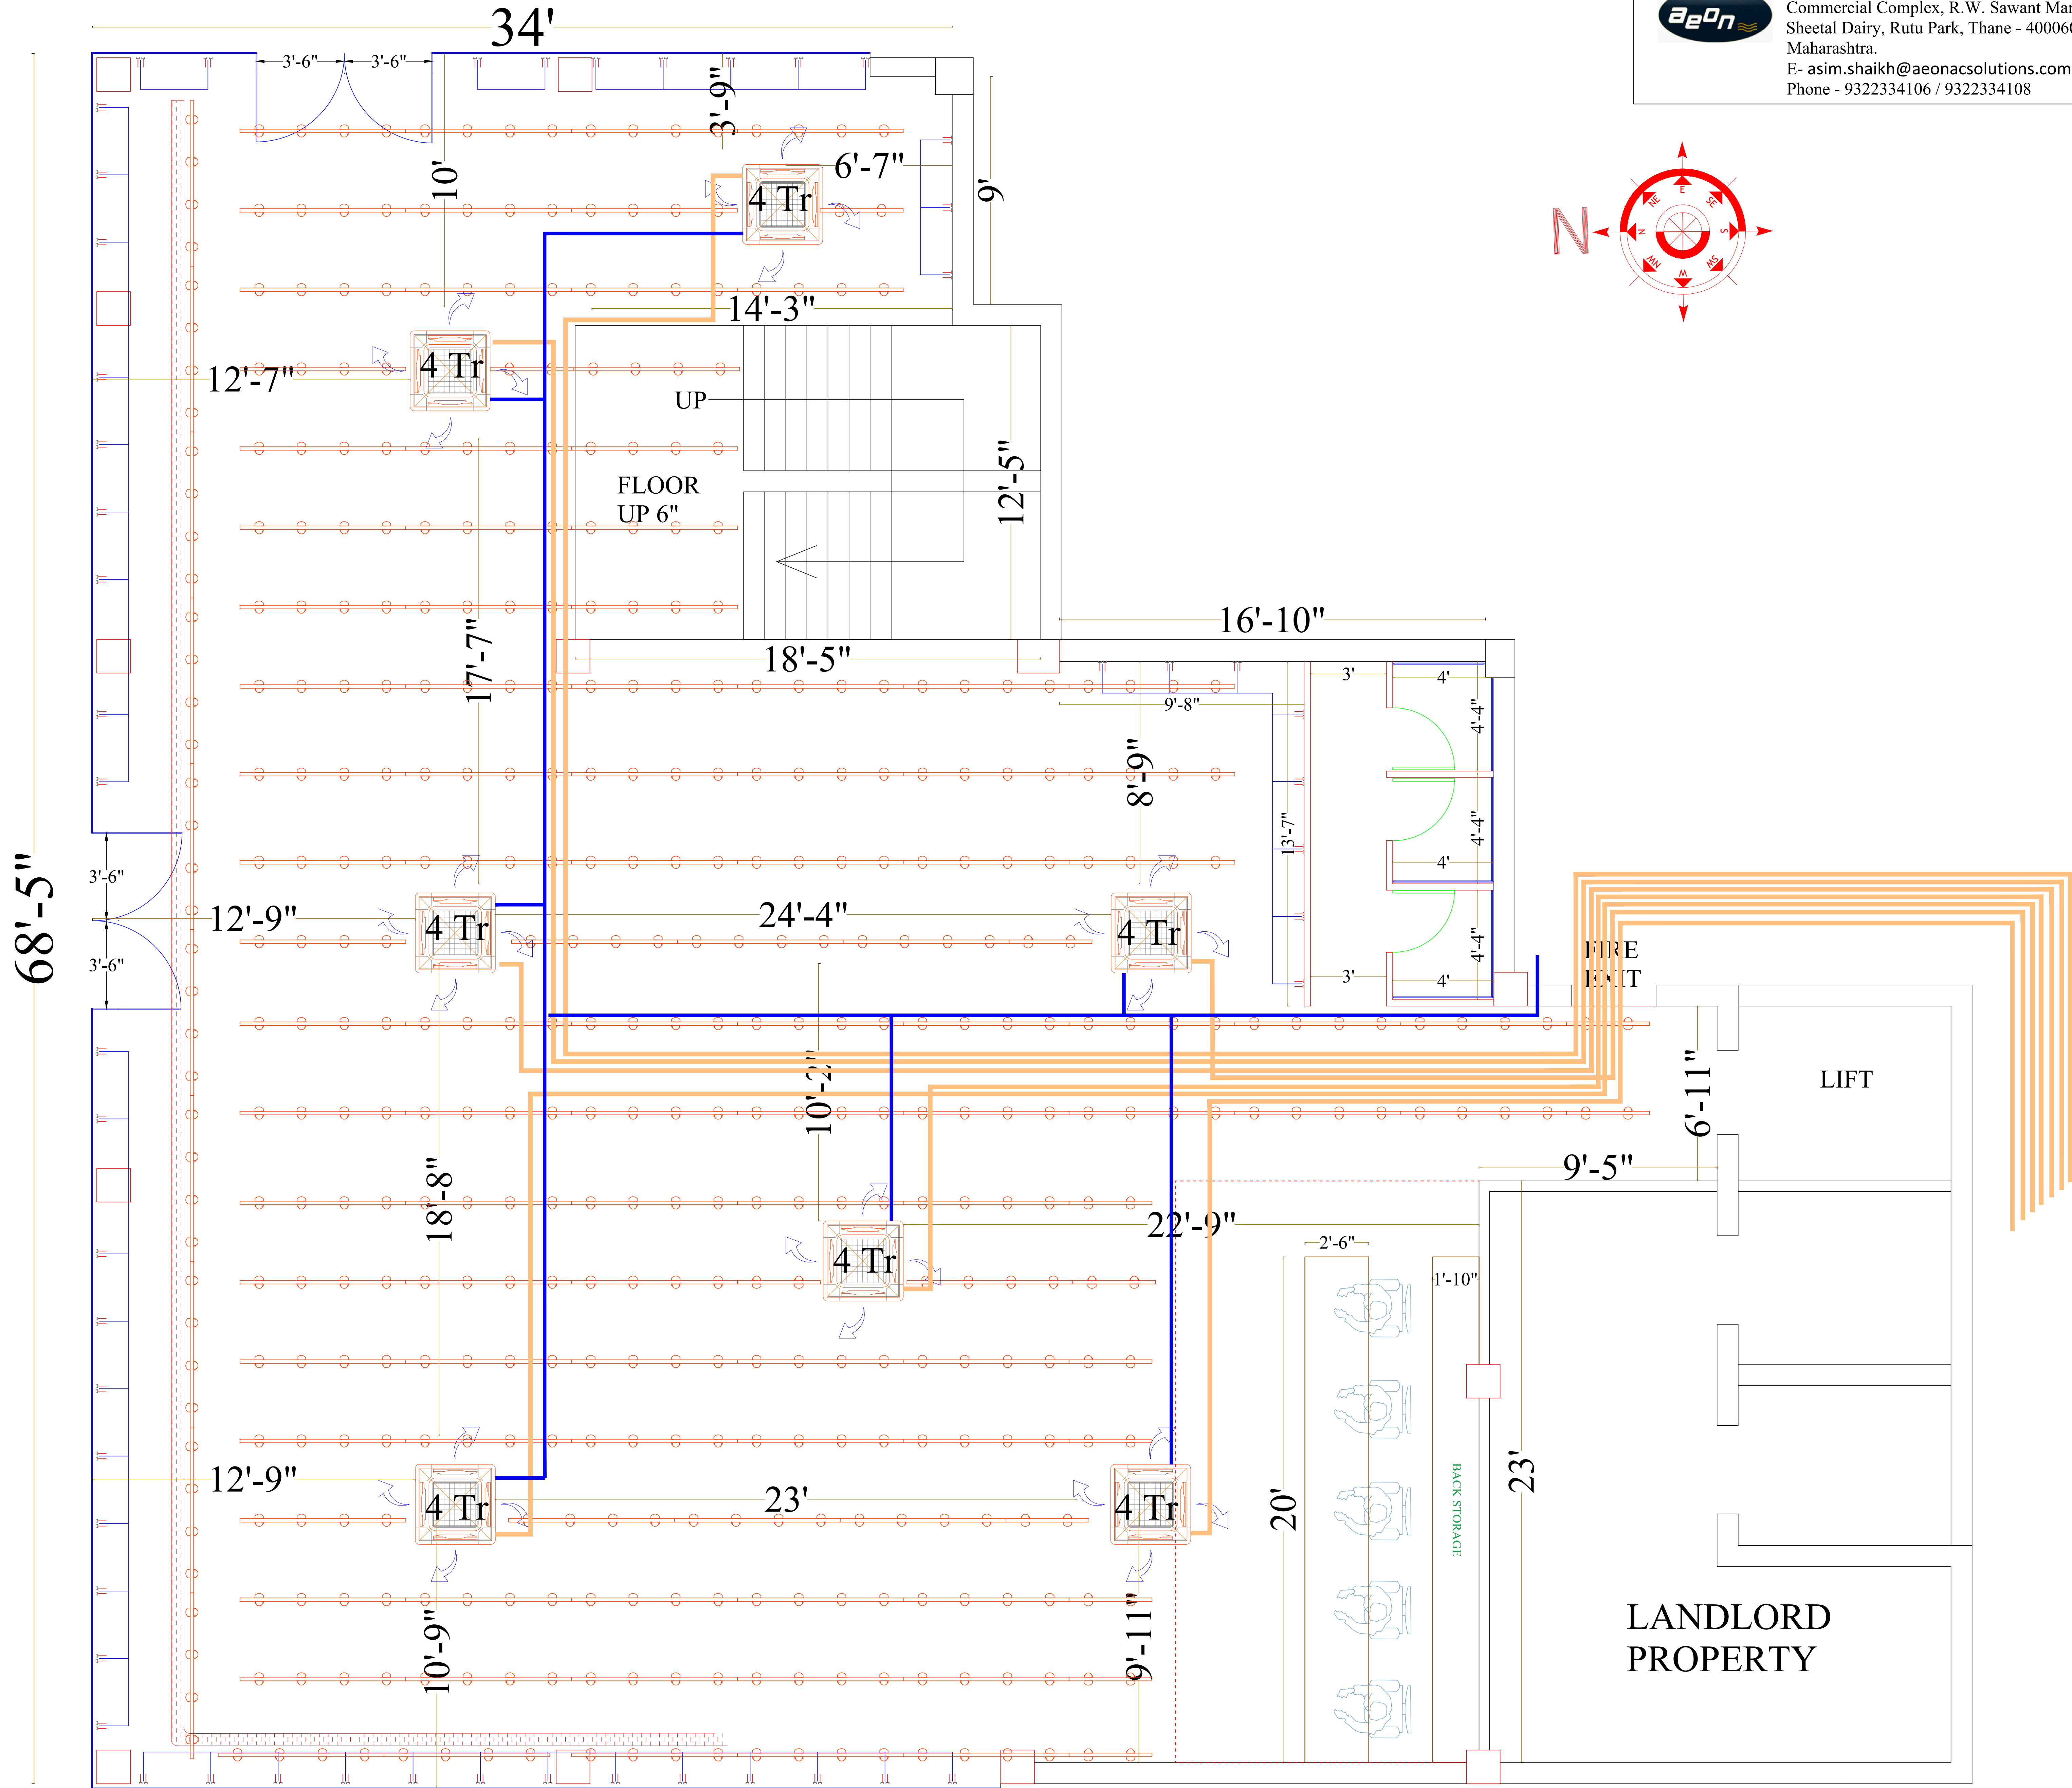

AEON Airconditioning Solutions.
Complete Airconditioning Solutions.
Office No. 108 & 109, Devashree Garden
Commercial Complex, R.W. Sawant Marg, Above
Sheetal Dairy, Rutu Park, Thane - 4000601,
Maharashtra.
E- asim.shaikh@aeonacsolutions.com
Phone - 9322334106 / 9322334108

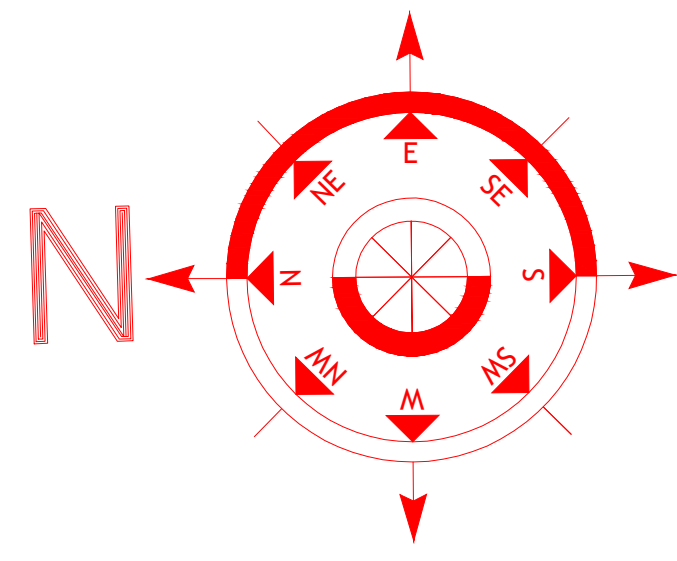


design n:
DESIGN DICTIONARY

DRAWN : BIKI DAS
DESIGN : BIKI DAS
APPROVED: SUMIT GOEL

client:
SRIJAN
GARIAHAT
GROUND FLOOR

AREA:
3396 SQFT

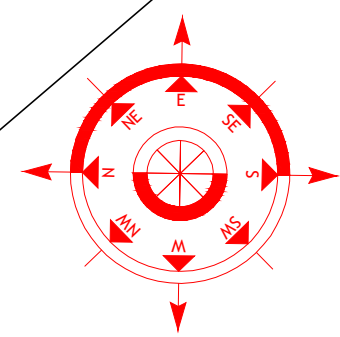

DRAWING NO.:
DRAWING TITLE:

DRAWING DATE:
03.07.2026

NOTE :

1. This drawing is the property of DESIGN DICTIONARY and cannot be reproduced in any form without a written consent from the owners.
2. Any discrepancy in the drawing should be brought to the notice of the Interior Designer immediately. Please mail cad@designersenclave.com for any clarifications.
3. Drawings are in feet inches, unless mentioned otherwise. Only written dimensions are to be followed.
4. This drawing is meant to be read in conjunction with other drawings.