


PROPOSED FURNITURE LAYOUT FOR BURDWAN BRANCH, CAT - 'B' (RELOCATION FROM ALAMGANJ)

BELOW DEVIATIONS OBSERVED

CC / OC NOT AVAILABLE

SANCTION PLAN NOT AVAILABLE

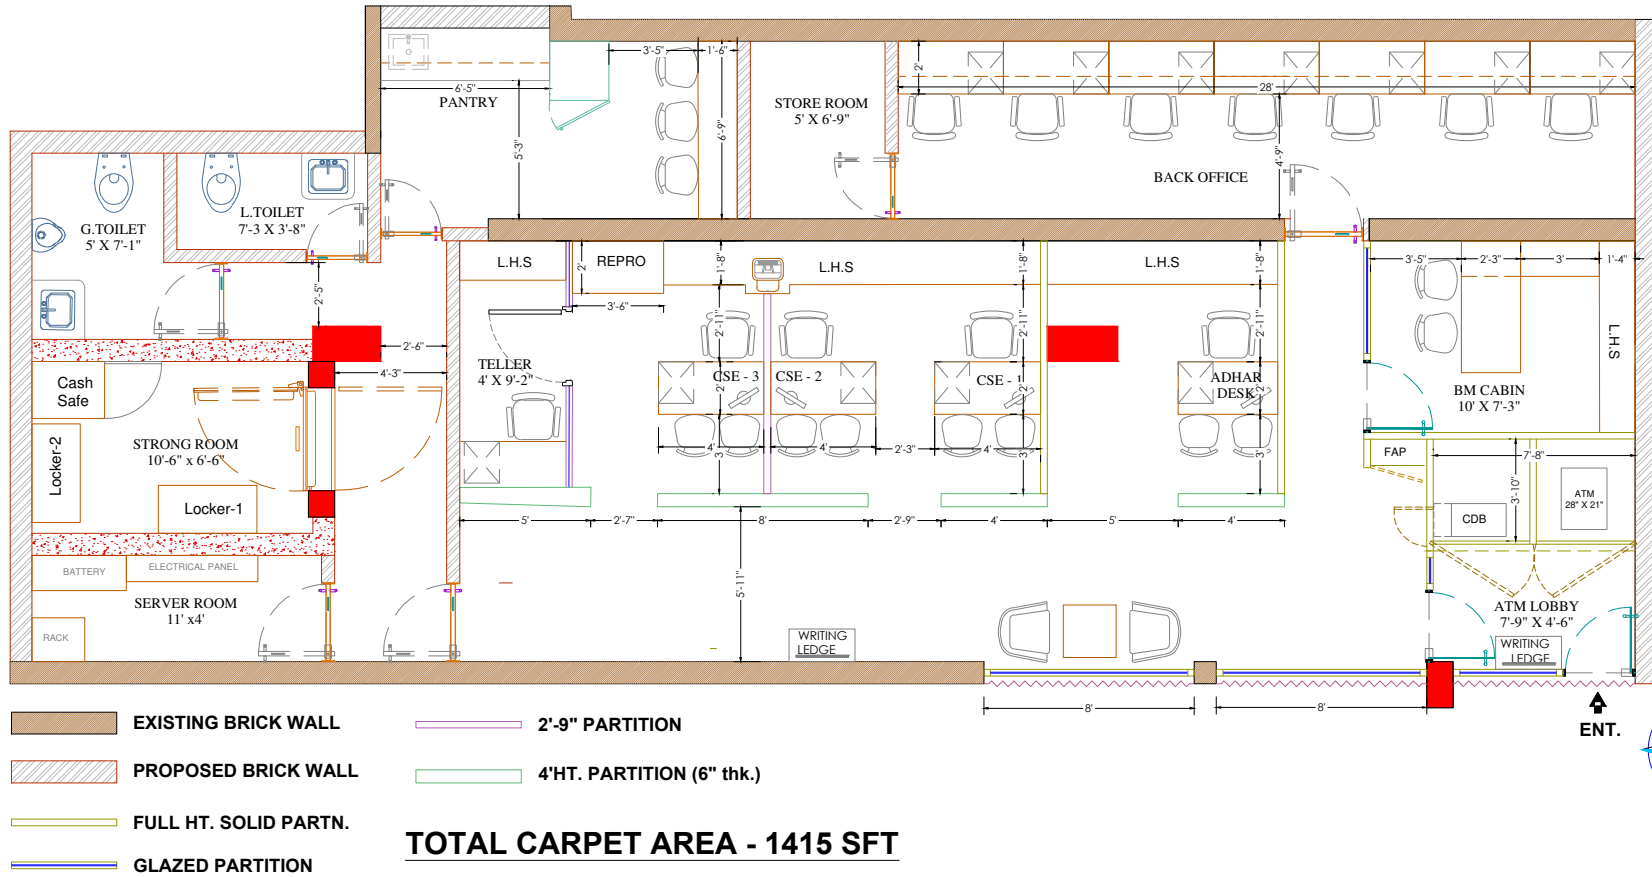

CLIENT:
INDUSIND BANK
BURDWAN

DRAWING TITLE :
FURNITURE LAYOUT
OPTION - 4

DATE:
27.08.2024



99/5/11 BALLYGUNGE PLACE,
KOLKATA - 700019
033-46034999 (OFFICE)
9830026122 (MOBILE)