


2-PAINTING(2'-0"x2'-0")
(Base Height- 4'-6")

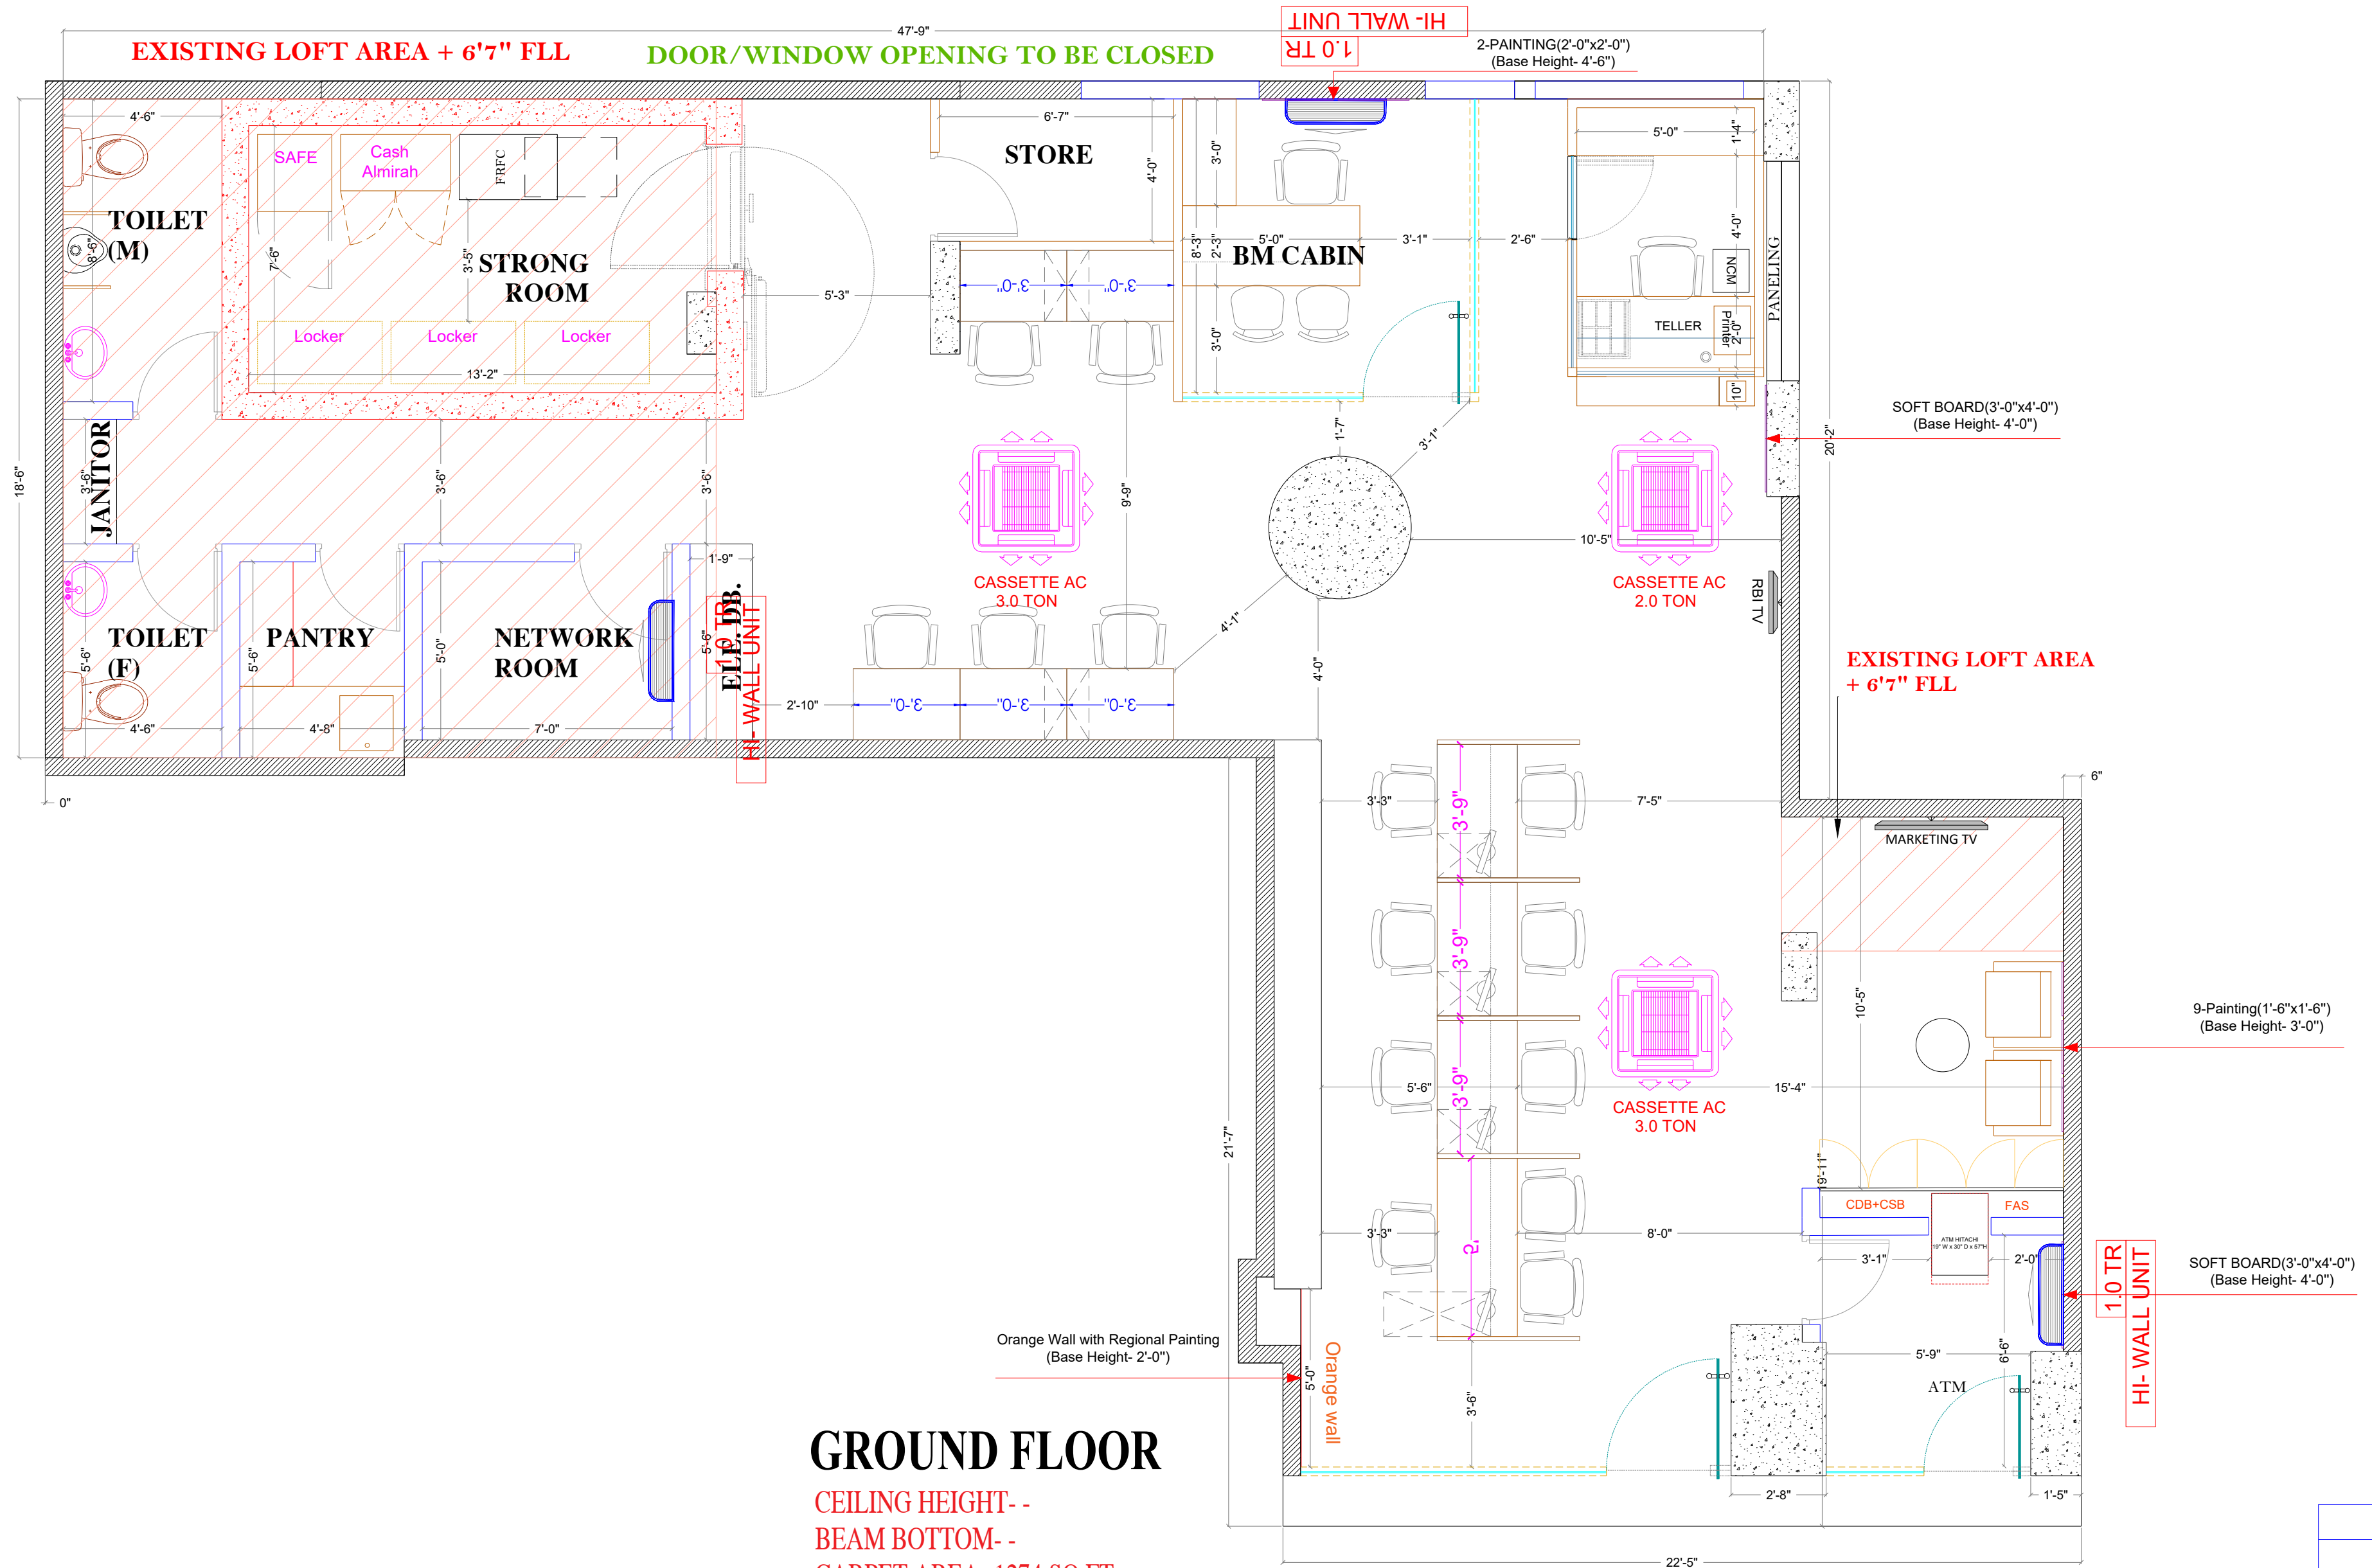

GROUND FLOOR

CEILING HEIGHT- -
BEAM BOTTOM- -
CARPET AREA -1274 SQ FT.

PROPOSED FURNITURE LAYOUT - OPTION - 02

AC LEGEND		
	1.0 TON	3 NOS
	1.5 TON	-
	2.0 TON	-
	2.0 TON	1 NOS
	3.0 TON	2 NOS

PROJECT:

CHEMBUR(TILAK NAGAR)

DRAWING TITLE :	CHECK BY :	DRAWN BY :	STATUS :
GROUND FLOOR LAYOUT	GOPAL SINGH	AR. JITENDRA KUMAWAT	PROPOSAL
NOTE :	DEALT BY :	SCALE:	
CARPET AREA :		NTS	
GROUND FLOOR- 1274 SQFT		DATE:	DRAWING NO :
		22MAY-2025	

