


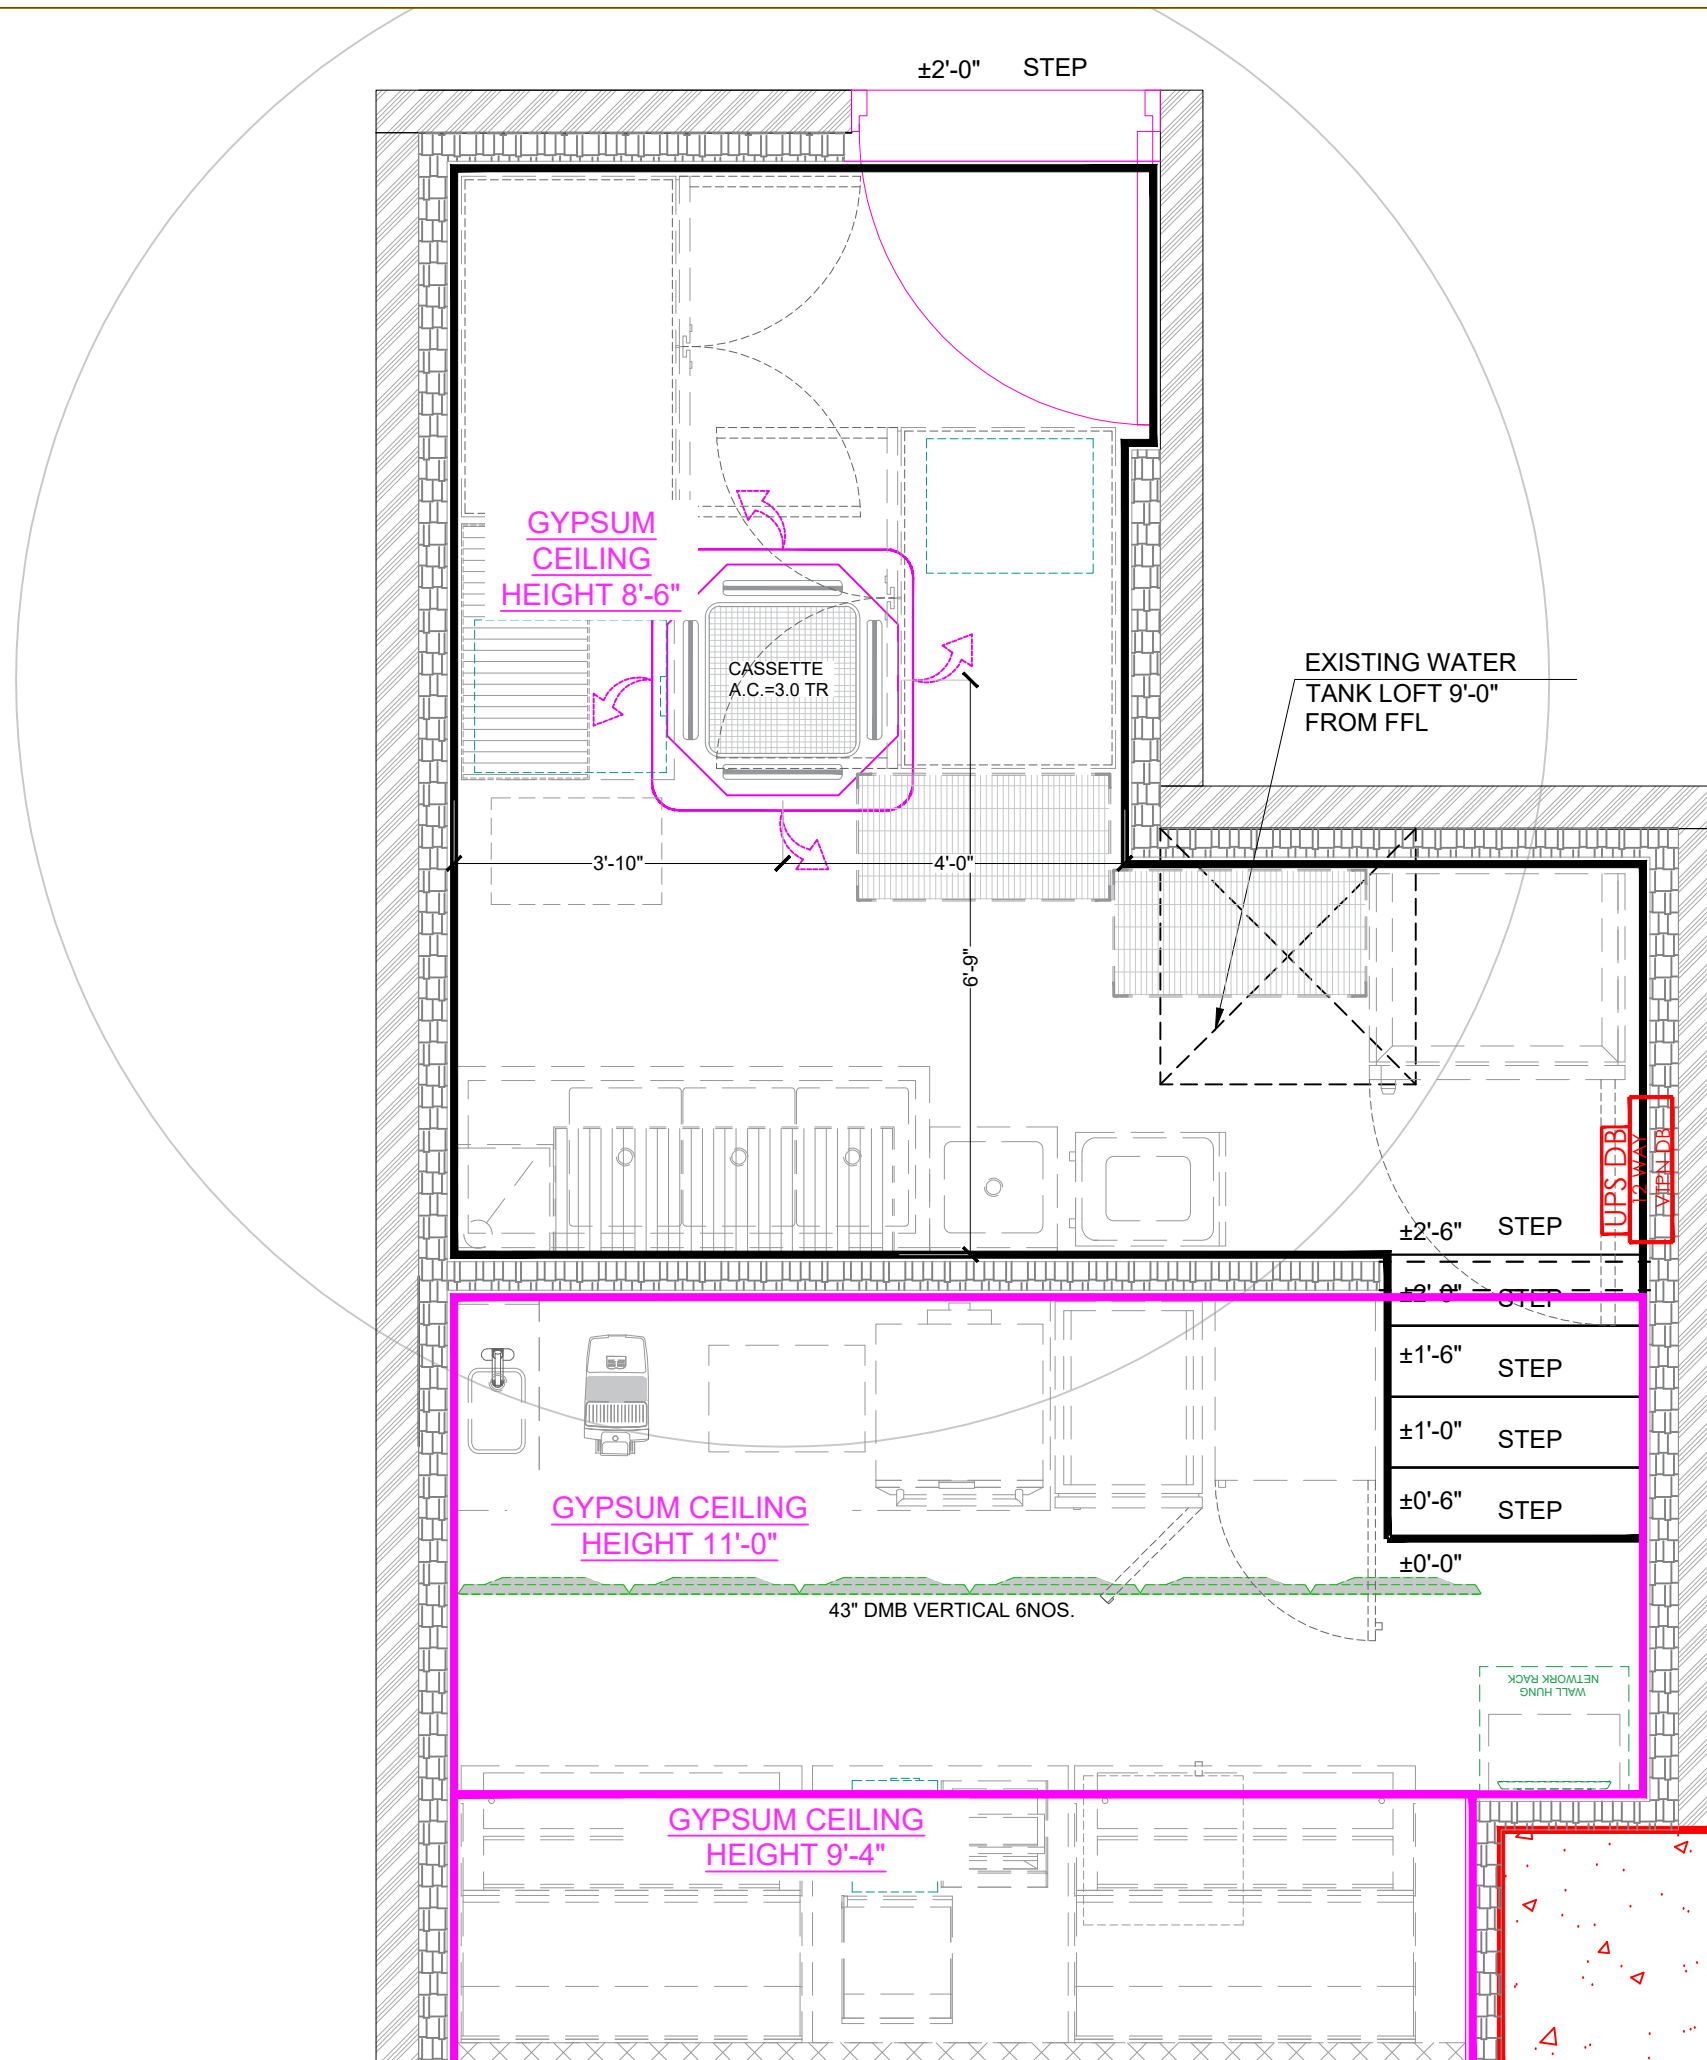

SITE: R-CITY MALL		
DRAWING TITLE : AC LAYOUT		
MADE BY	AASTHA	
DATE	04 SEP 25	RO 02
SUBWAY EVERSUB India Pvt Ltd		
OFFICE :- SUBWAY SYSTEMS INDIA PRIVATE LIMITED, Awfis Space Solutions, 3rd Floor, Tower-B, Unitech Cyber Park, Gurugram, Haryana, India - 122002		