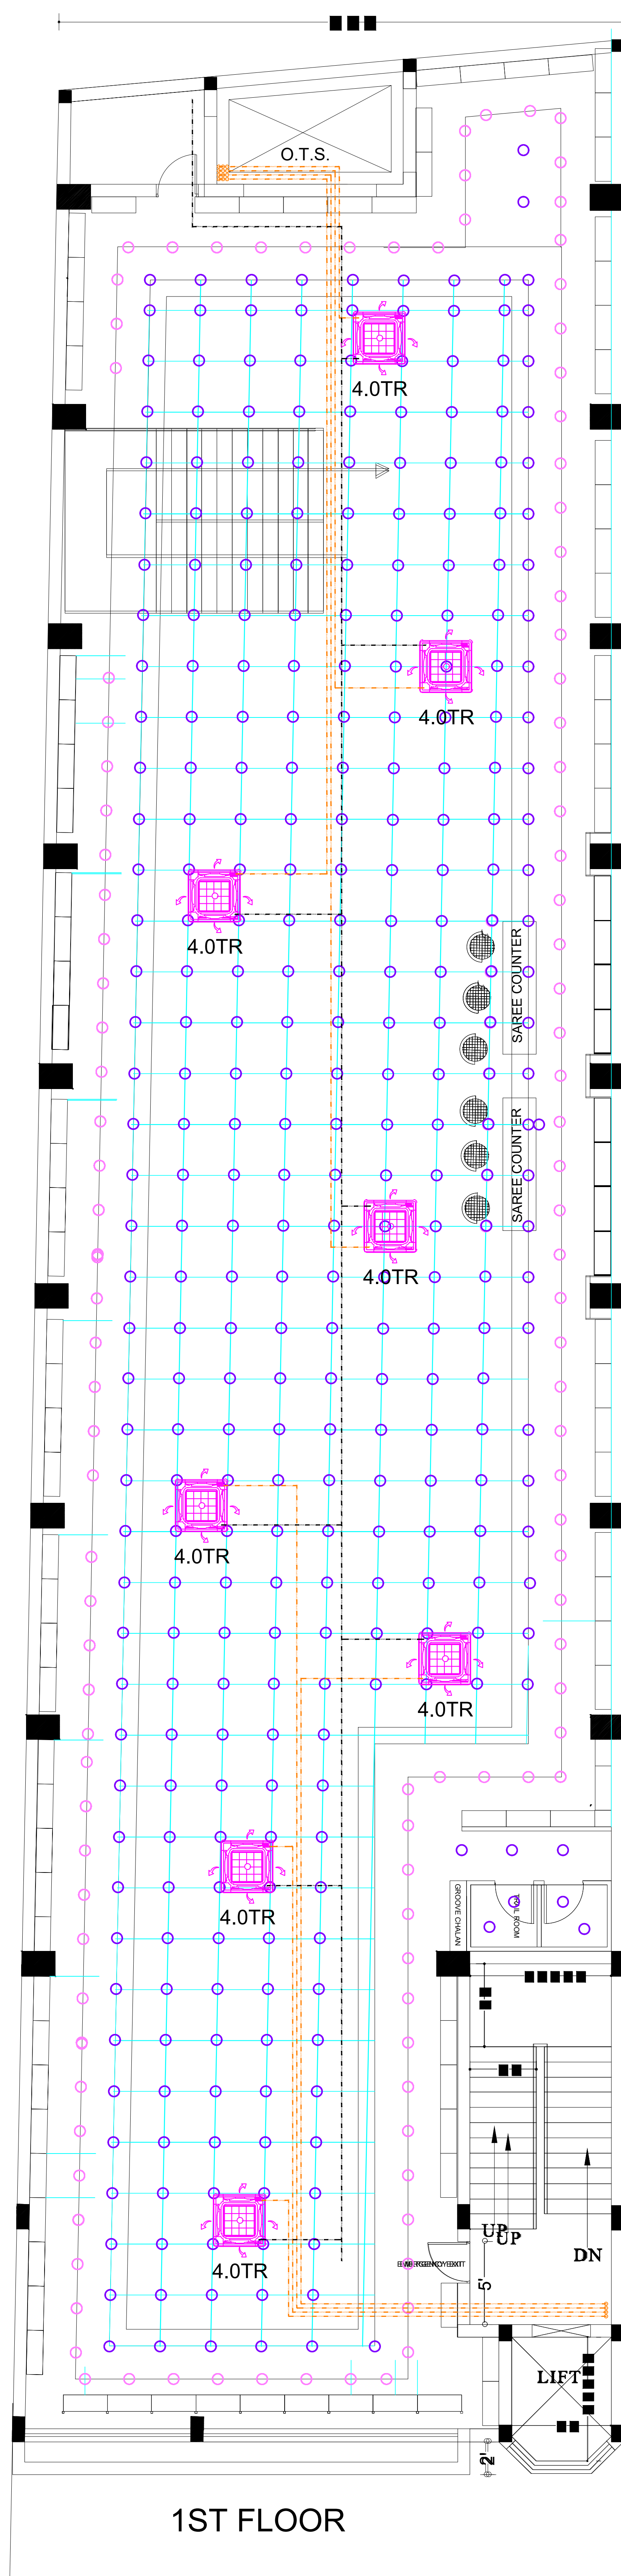
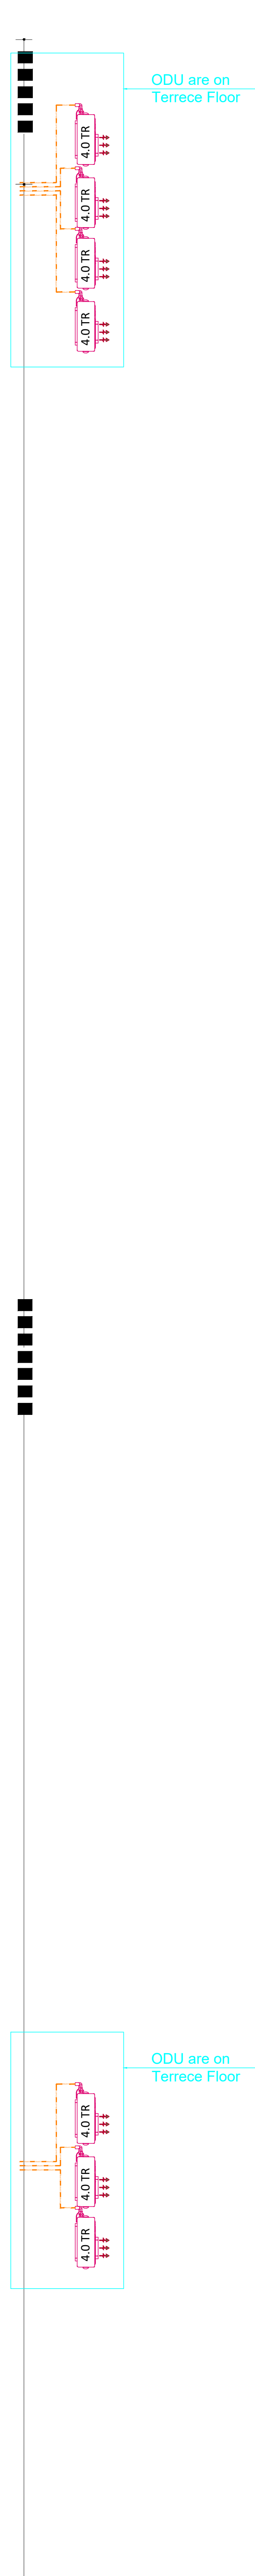
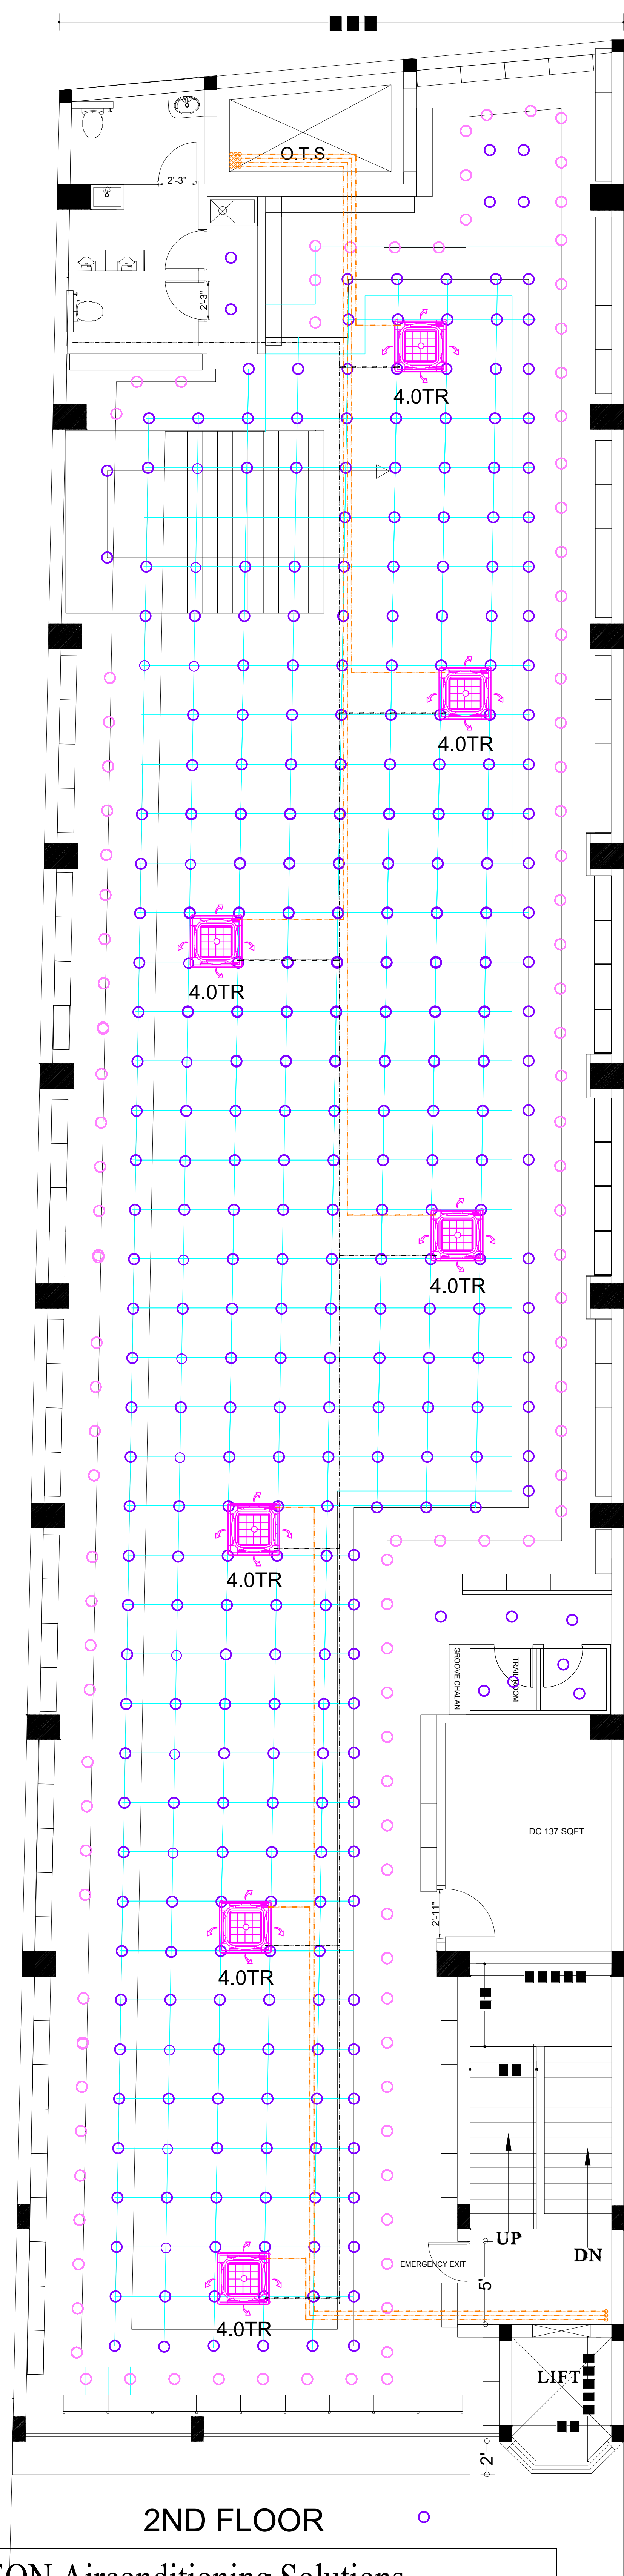


AEON Airconditioning Solutions.

Complete Airconditioning Solutions.

Office No. 108 & 109, Devashree Garden
Commercial Complex, R.W. Sawant Marg, Above
Sheetal Dairy, Rutu Park, Thane - 4000601,
Maharashtra.

E- asim.shaikh@aeonacsolutions.com

Phone - 9322334106 / 9322334108



**PROPOSED COMMERCIAL BUILDING FOR
MR. LAXMAN MEHER AT BARGARH (ORRISA)**

PROJECT NO.

DRAWN BY: ER. AMAN

CHECKED BY: AR.M.HALDHAR


APP. BY: AR.S. MAJUMDAR

SCALE : NOT TO SCALE

DATE : 31/01/2023

REVISION NO. R-0

DRAWING NO. ST-01

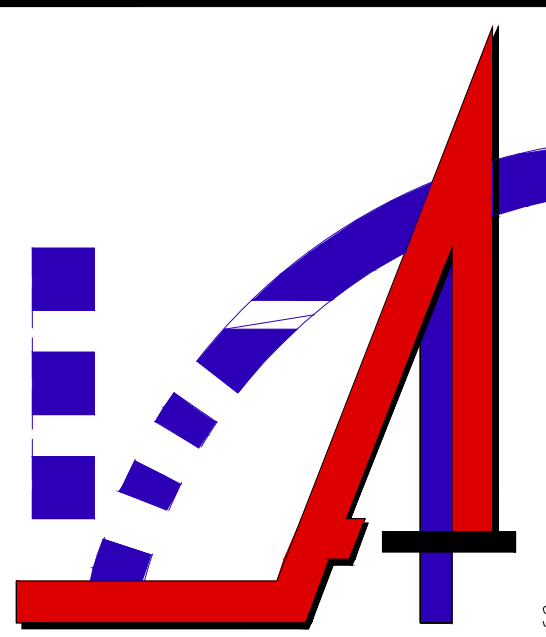

VASTU ANGLE

ARCHITECTS & ASSOCIATES

A-315, 3rd Floor, Gore Parisar
Civil Lines, Raipur (C.G.) INDIA

+917714091738, www.vastuangle.com

s.majumdar@vastuangle.com Mob: +91-9425501614, m.haldhar@vastuangle.com Mob: +91-8889379491

URBAN PLANNING ARCHITECTURE INTERIOR DESIGN

VASTU CONSULTANT LANDSCAPE DESIGN VALUATION

