


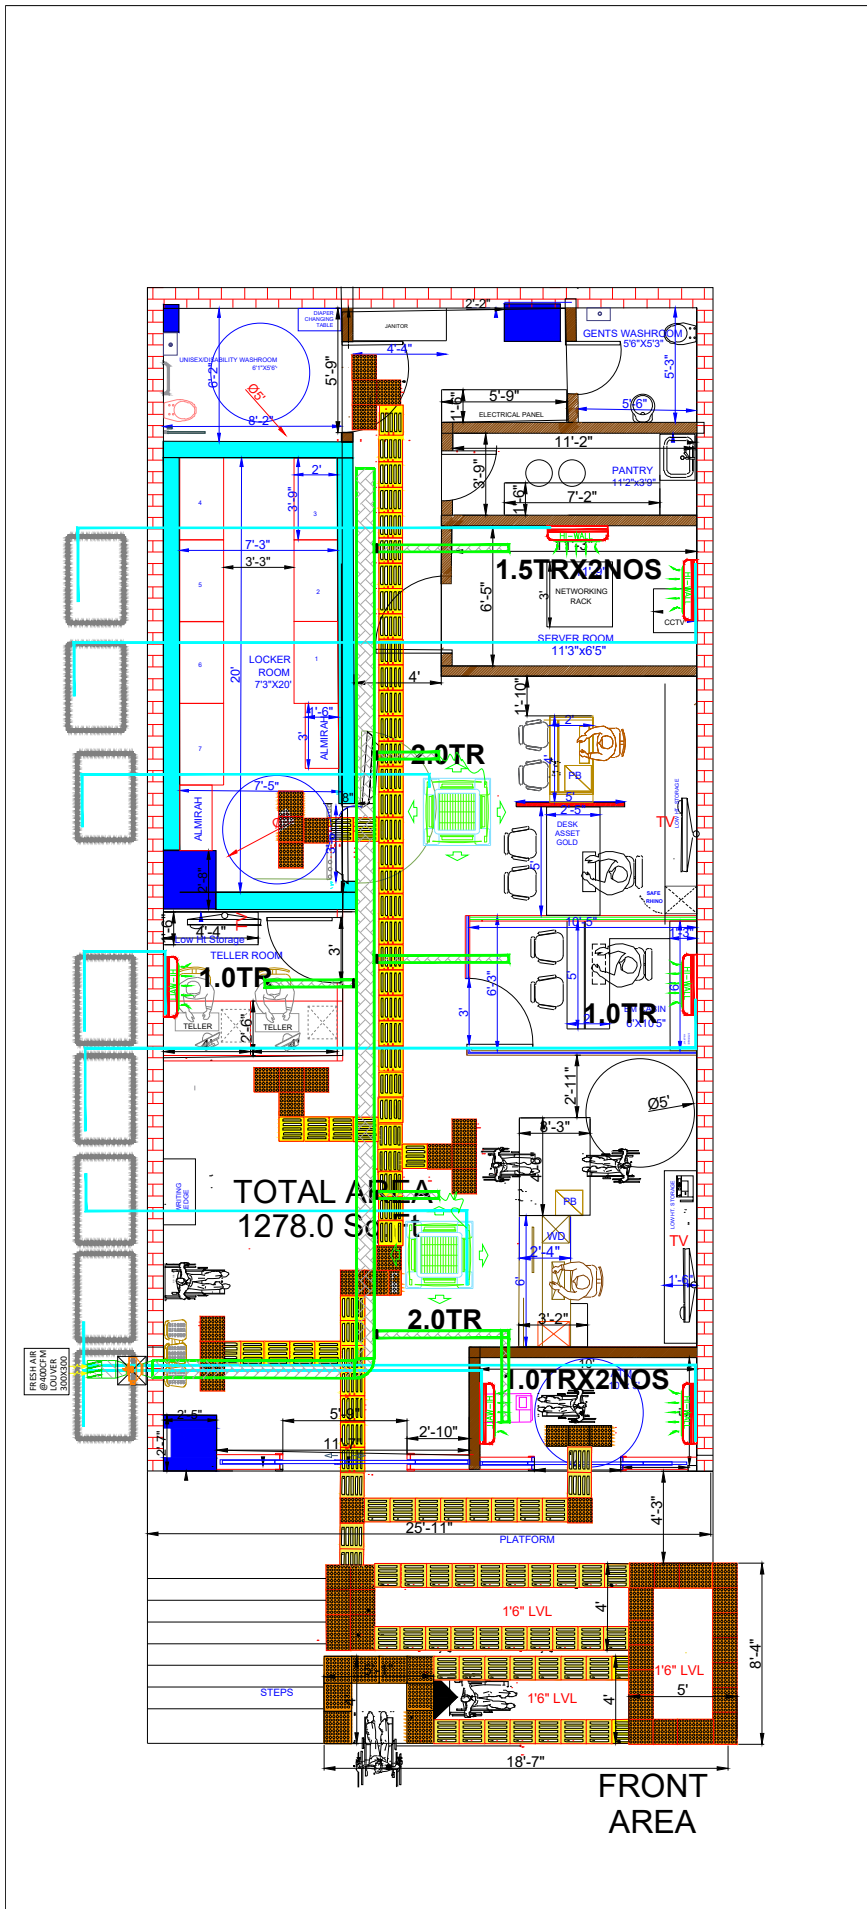

LEGEND

S.No	Name	Code
1	6" BRICK WALL	
2	WASHROOM WALL	
3	9" BRICK WALL	
4	FULL GLAZED PARTITION	
5	GLAZED WALL	
6	SHUTTER	
7	TACTILE TILES	
8	LOW HEIGHT PARTITION	
9	SEMI GLAZED PARTITION	

Bhargavi Interiors and Projects

1-2-8/11A, Flat No 101, Sri Nivas,
Himayatnagar Street No1,
Hyderabad- 500 029.
Email: shyam@bhargaviinteriors.in

FLOOR TO SLAB : 11'

FLOOR TO BEAM : 9'7"

BEAM DROP : 17"