


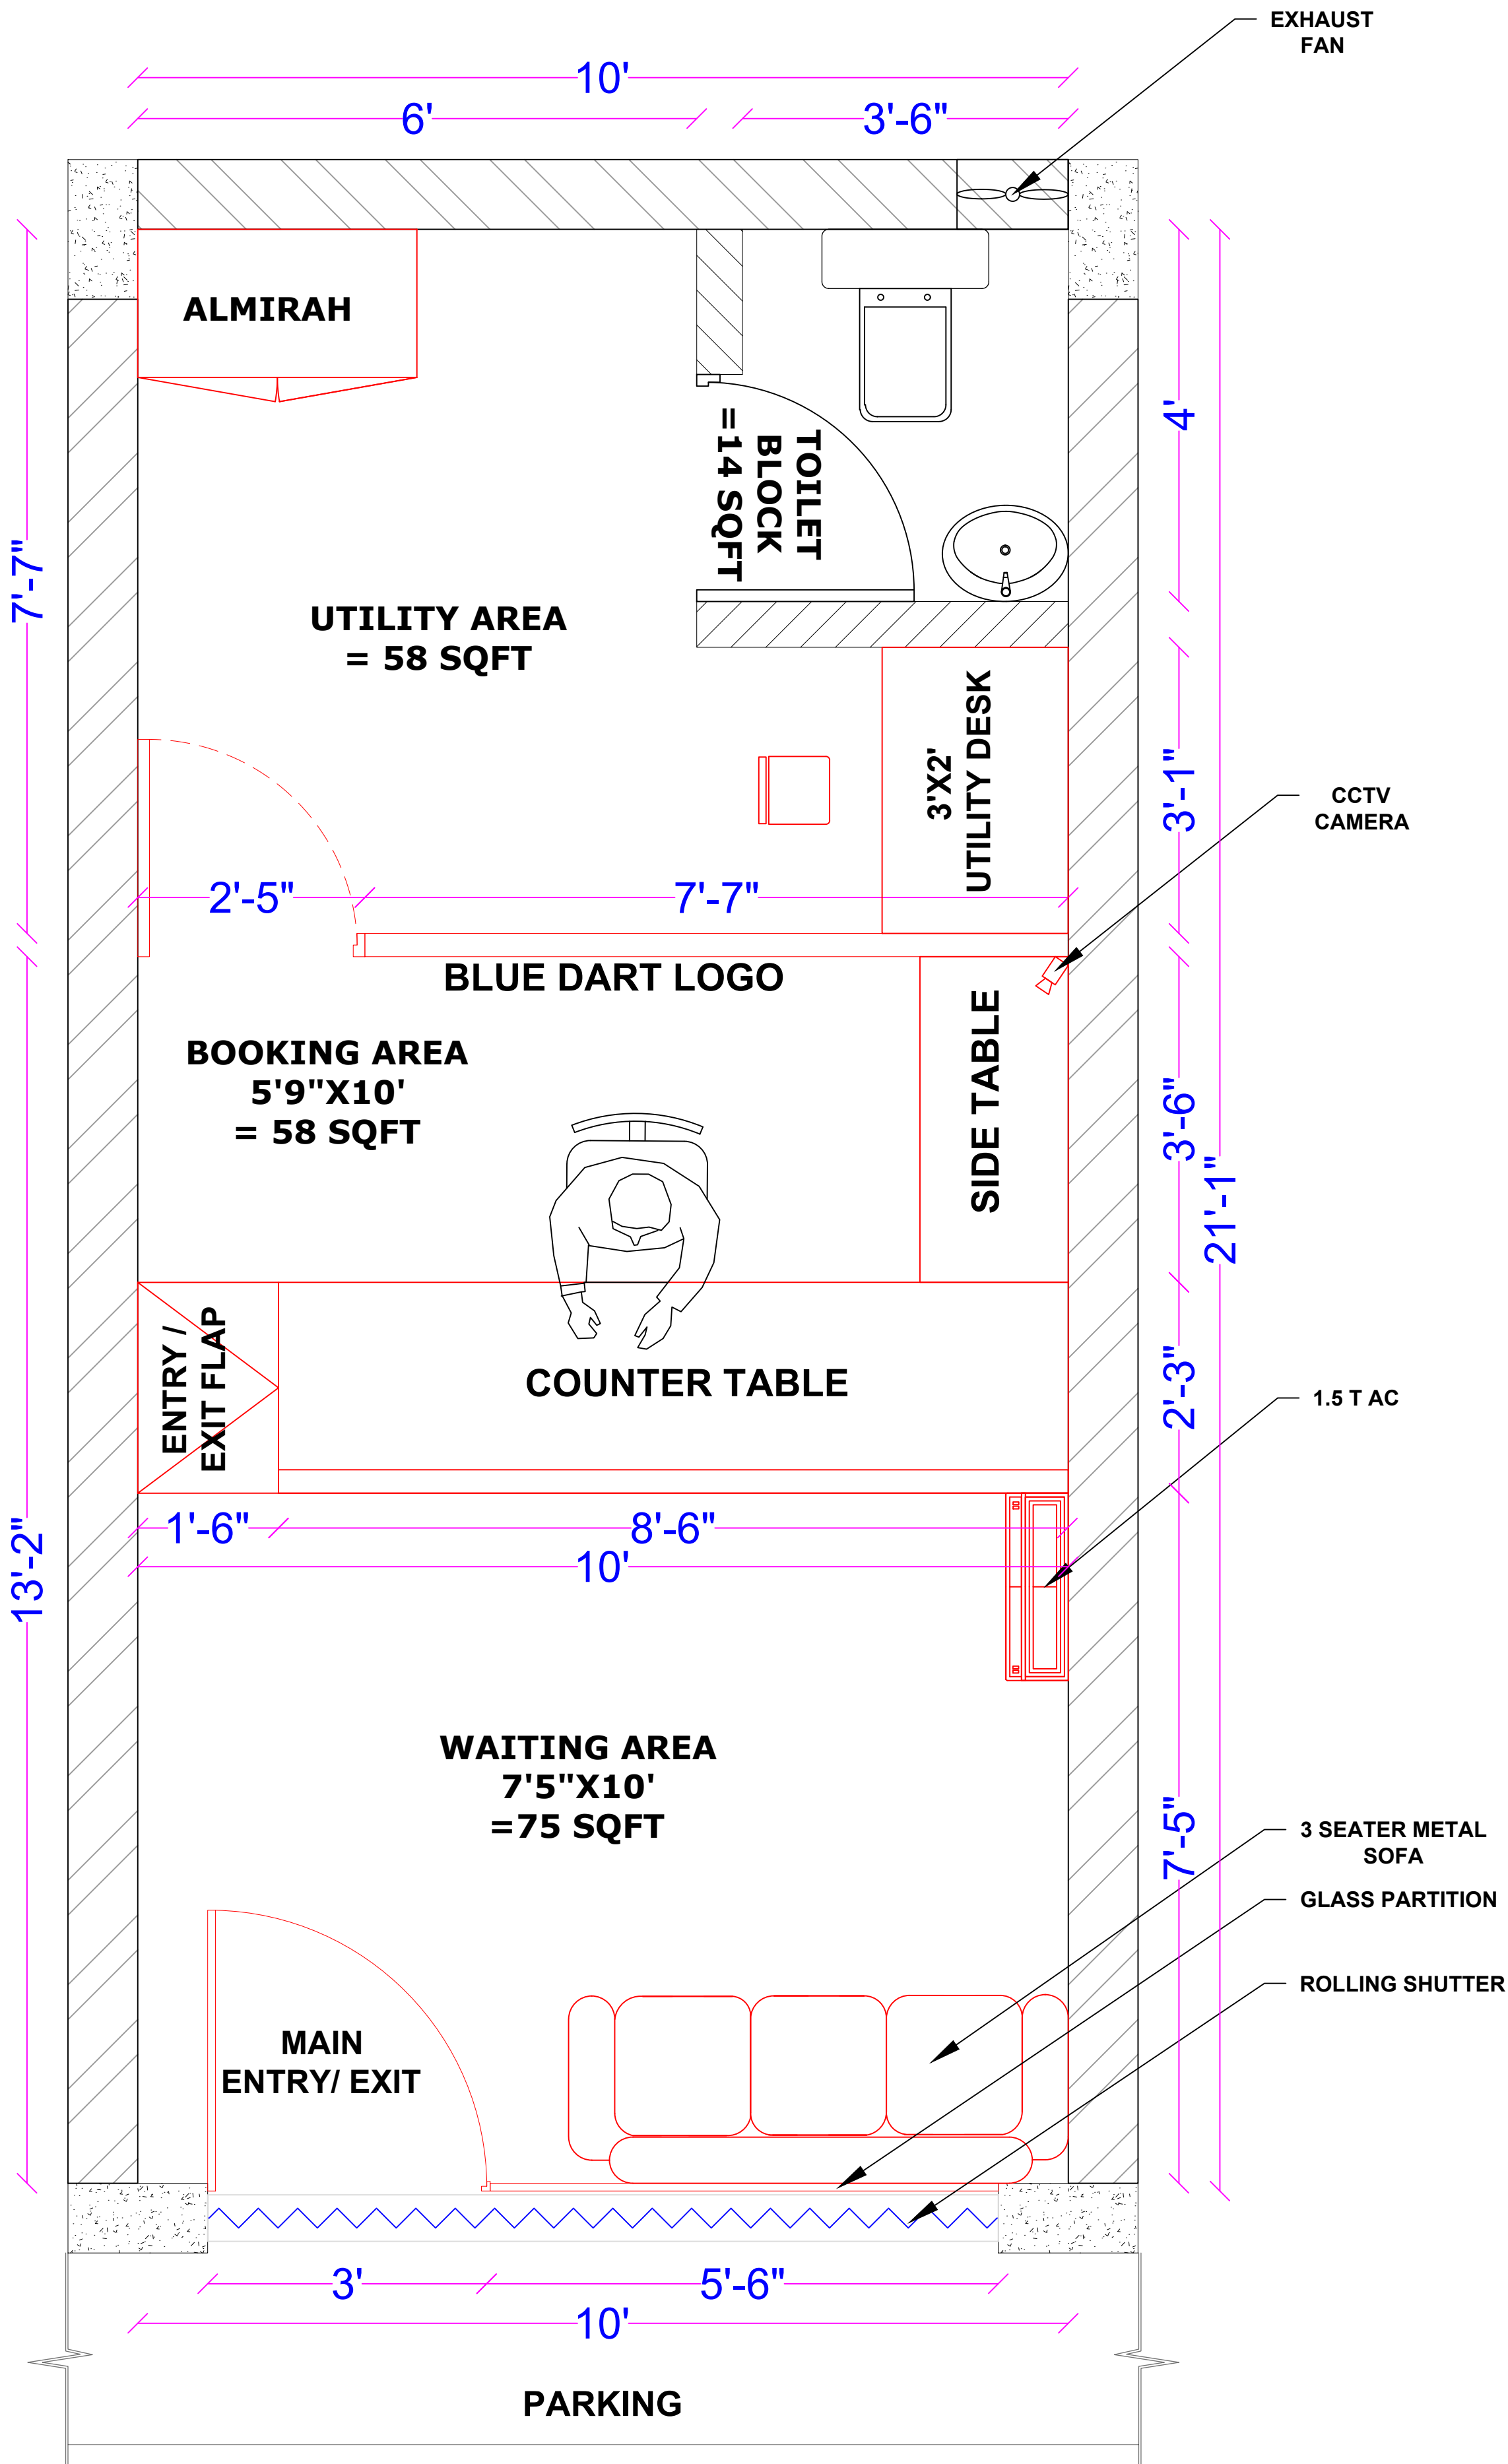

MAIN ROAD

TO BE BUILT BY LL		
TO BE BUILT BY BDE		
AREA DETAILS		
SL NO.	DESCRIPTION	AREA [SQFT]
1	BOOKING AREA	58
2	WAITING AREA	75
3	UTILITY AREA	58
4	TOILET BLOCK	14
TOTAL AREA		210

0	FIRST	SSH	RS	VS	02-05-2026
REV.	SUBMISSION	PREP.	CHKD.	APPD.	DATE
BLUE DART					
PROJECT		PROPOSED_STAND ALONE COUNTER_ SANAND_ AHMEDABAD_ WEST2			
THREE LETTER CODE		---			
DRG. TITLE		PLAN_OPS_COUNTER			
DRG. NO.		W2/SAD /STAND ALONE COUNTER/SANAND/001			